


SECOND FLOOR/CHAPEL ATTIC FRAMING PLAN


1/4"=1'-0"

NOTES:

1. INDICATES SPAN DIRECTION OF 3/4" T&G FLOOR SHEATHING. ALIGN T/SHG W/EXIST FLOOR ELEVATIONS (SEE ARCH). AT EXIST BUILDING, INSTALL NEW SHEATHING OVER EXISTING BOARD SHEATHING. GLUE AND NAIL TO SUPPORTS W/10d @ 6" O.C. ALL EDGES, 12" O.C. ELSEWHERE.
2. INDICATES (2)2x6 @ 24" O.C. WOOD STUD BEARING WALL W/1/2" NOMINAL PLYWOOD SHEATHING.
3. INDICATES PLYWOOD SHEATHED SHEARWALL.
4. ETC. INDICATES TEMPORARY SHORING PROCEDURE TO BE COMPLETED TO ACHIEVE INSTALLATION OF STAIR AND ELEVATOR WITHIN EXISTING BUILDING (REFER TO NOTES DWG S1.1).

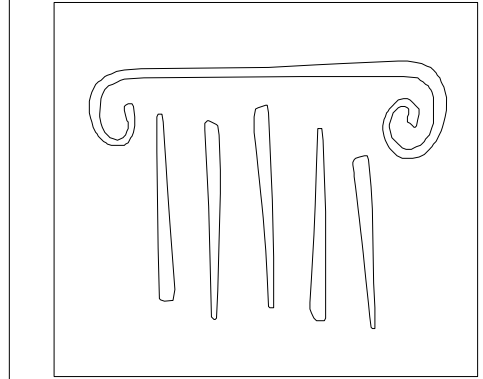

65 NEWBURY STREET
 PORTLAND, ME 04101
 207.761.9000
 info@portcityarch.com
 WWW.PORTCITYARCH.COM

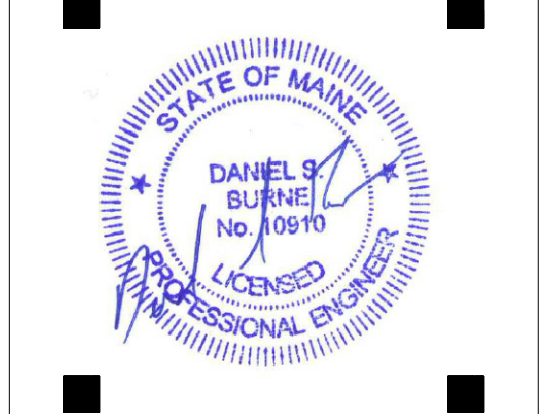

REVISIONS

No.	Description	Date

PERMIT SET

**UNIVERSITY OF
 NEW ENGLAND**
 PORTLAND, MAINE

**ALUMNI HALL
 RENOVATION**

**SECOND FLOOR
 FRAMING PLAN**

Project Number 3450
 Date May 1, 2015
 Drawn by MSK
 Checked by CGW

S4

Scale A5 NOTED