



- EXTERIOR NOTES:**
1. EXTERIOR OF ALUMNI TO BE REPAIRED & REPOINTED
 2. EXIST BRICK W/ TRIM AND FLUSH ED ON ALUMNI PROPER TO BE PTD - GRANITE BASE NOT TO BE PTD
 3. ADD ALTERNATE #1: PROVIDE SHUTTERS
 4. ADD ALTERNATE #2: PROVIDE SLATE ROOF W/ COPPER FLASHING
 5. ADD ALTERNATE #3: PROVIDE CEMENTIOUS CLAPBD CLADDING ON THE CHAPEL, THE CONNECTORS & ABPLANALP
 6. ADD ALTERNATE #4 RESTORE WEATHER VANE INCLUDING REGULIDING
 7. ADD ALTERNATE #5: REMOVE X ARCH

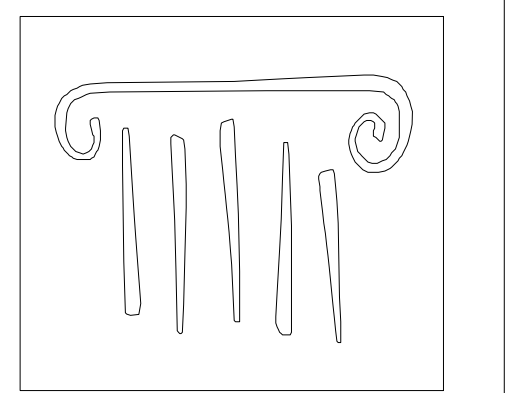

65 NEWBURY STREET
 PORTLAND, ME 04101
 207.761.9000
 info@portcityarch.com
 WWW.PORTCITYARCH.COM

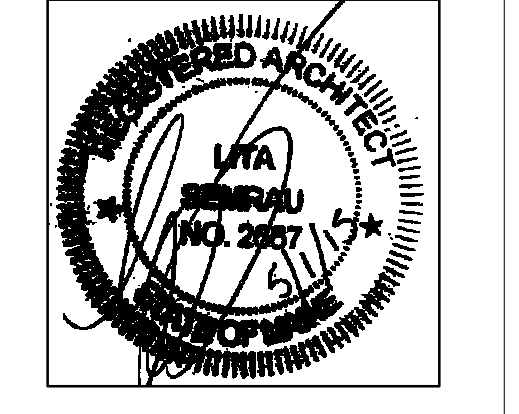

UNE
 UNIVERSITY OF
 NEW ENGLAND

Allied Engineering
 Structural Mechanical Electrical Commissioning

CONSIGLI
 Est. 1905

BECKER
 STRUCTURAL ENGINEERS

PERMIT SET

REVISIONS

| No. | Description | Date |
|-----|-------------|------|
| | | |
| | | |
| | | |
| | | |
| | | |
| | | |
| | | |
| | | |
| | | |
| | | |
| | | |

UNIVERSITY OF
 NEW ENGLAND
 PORTLAND, MAINE

**ALUMNI HALL
 RENOVATION
 FIRST FLOOR
 PLAN**

Project Number 14525
 Date May 01, 2015
 Drawn by JP TS SM AR
 Checked by LAS

A1.2
 Scale AS NOTED

1 FIRST FLOOR PLAN
 SCALE: 1/4" = 1'-0"