




2 LOBBY 101 & LOUNGE 201  
 SCALE: 3/8" = 1'-0"

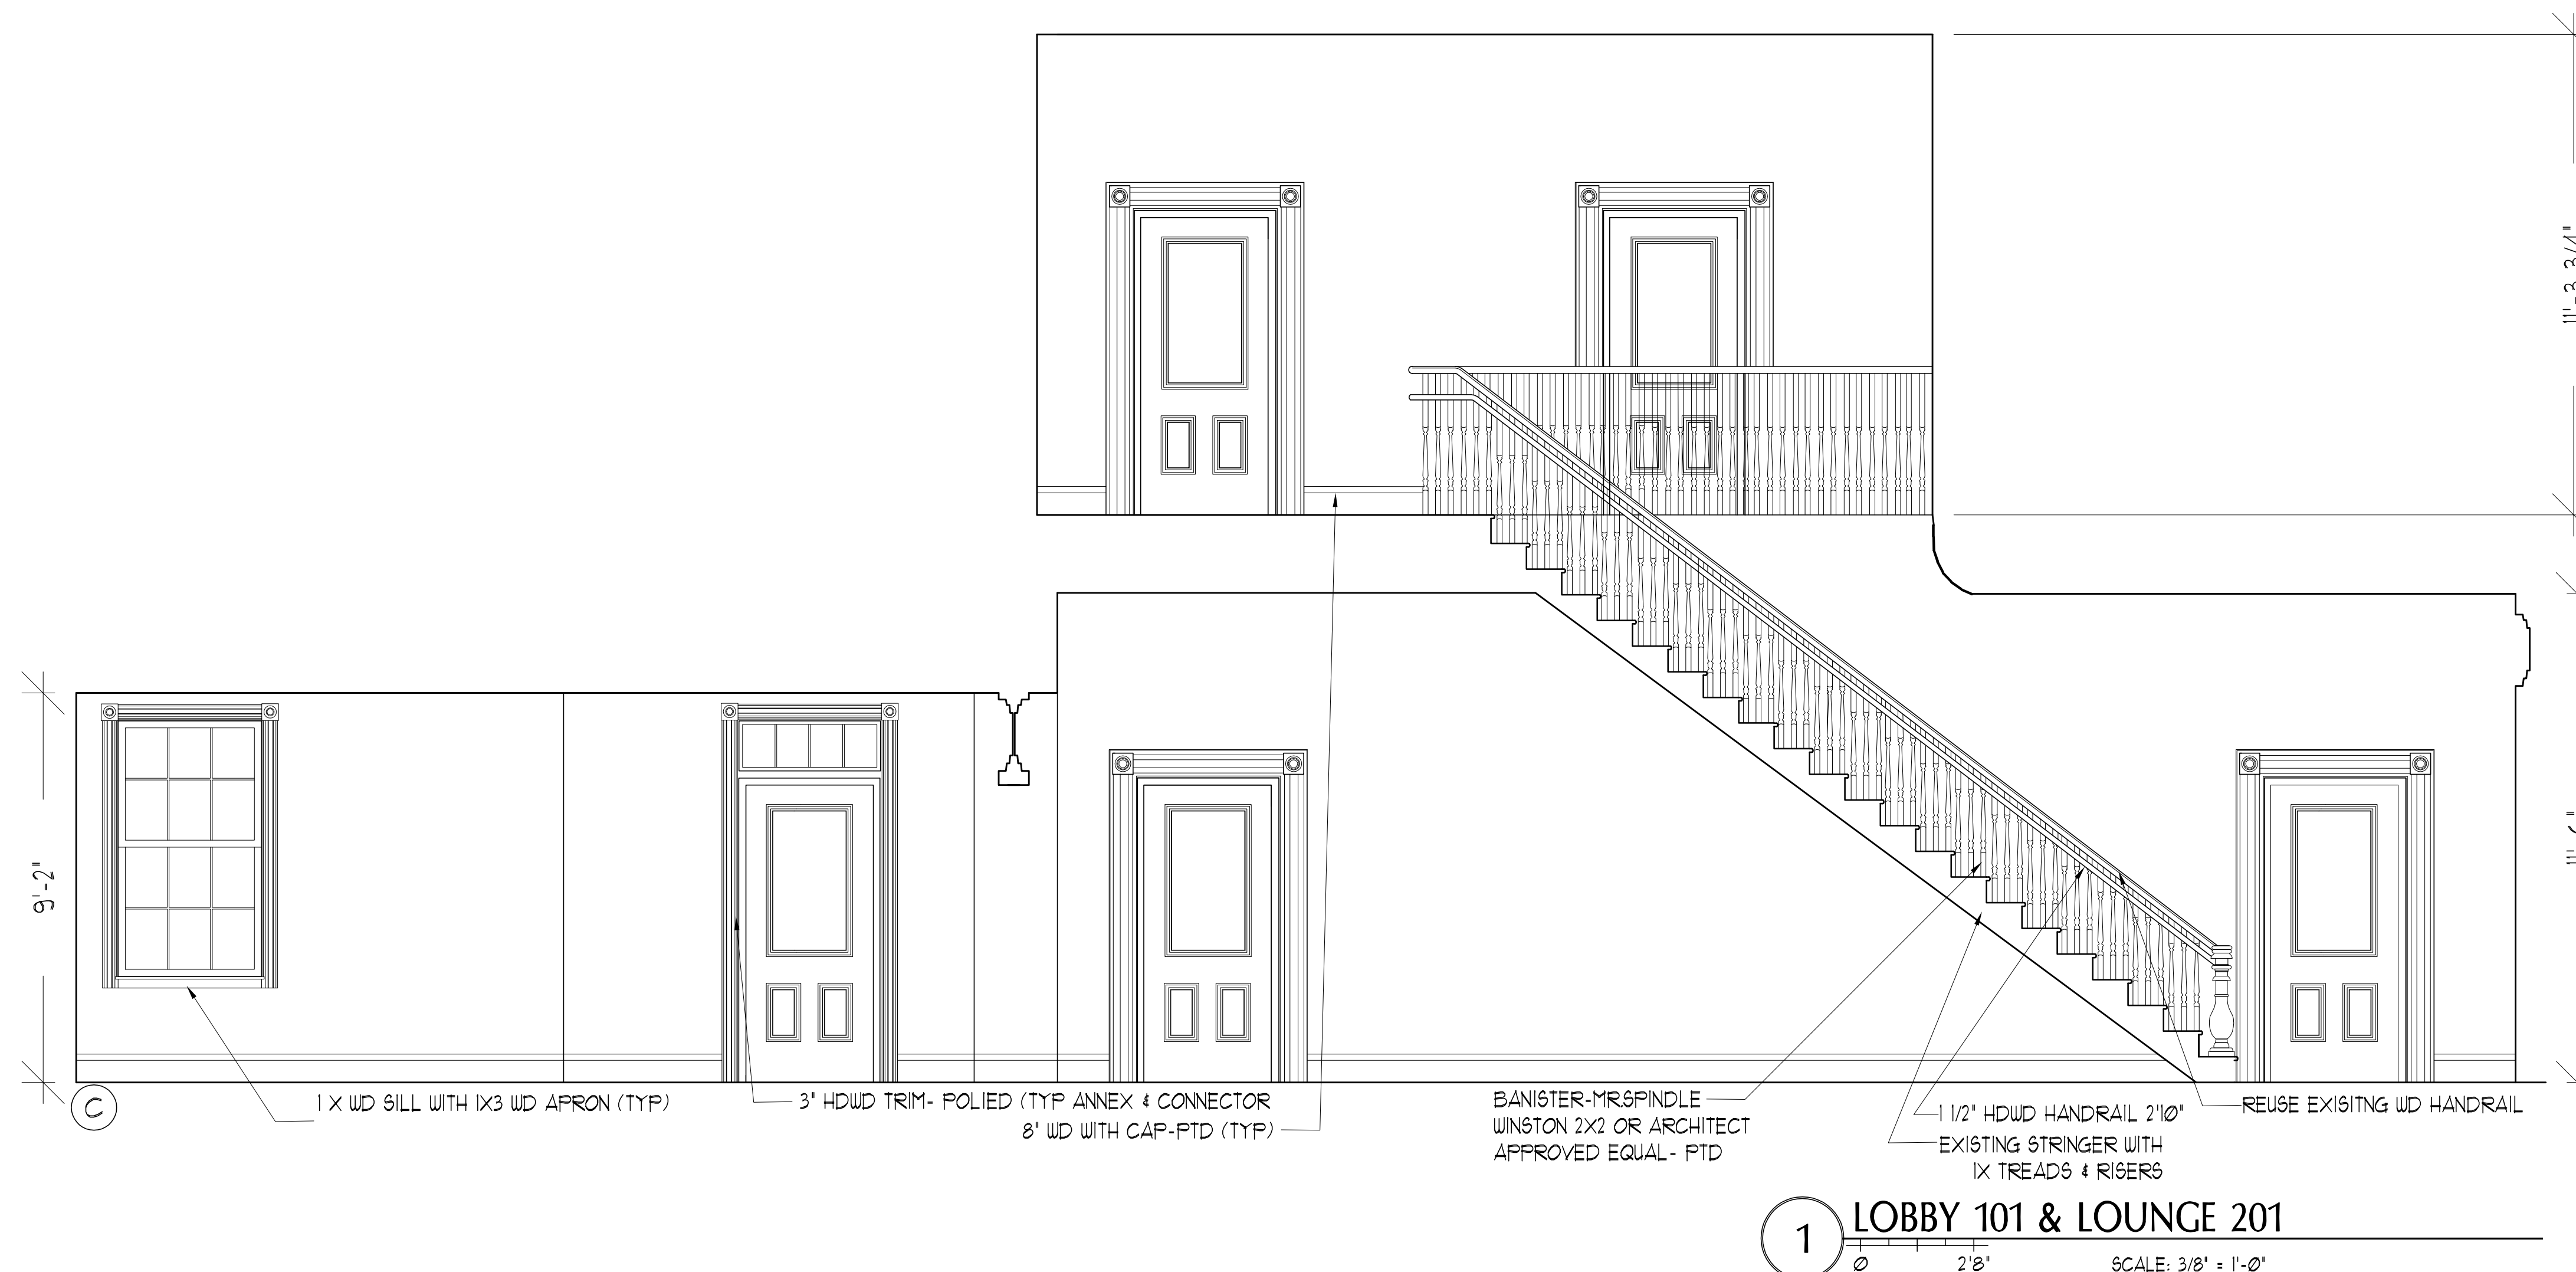

1 LOBBY 101 & LOUNGE 201  
 SCALE: 3/8" = 1'-0"

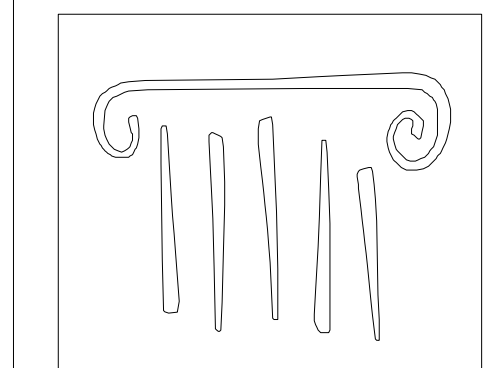

65 NEWBURY STREET  
 PORTLAND, ME 04101  
 207.761.9000  
 info@portcityarch.com  
 WWW.PORTCITYARCH.COM

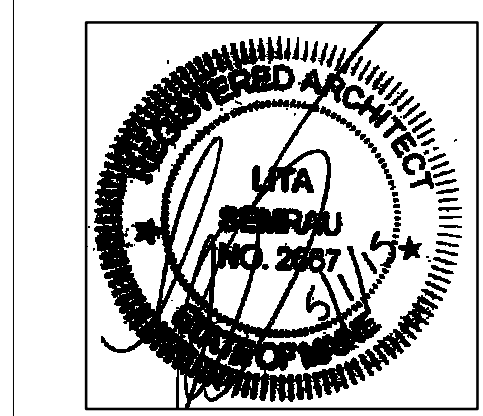

**UNE**  
 UNIVERSITY OF  
 NEW ENGLAND

**Allied Engineering**  
 Structural Mechanical Electrical Commissioning

**CONSIGLI**  
 Est. 1905

**BECKER**  
 STRUCTURAL ENGINEERS

**PERMIT SET**

REVISIONS		
No.	Description	Date

UNIVERSITY OF  
 NEW ENGLAND  
 PORTLAND, MAINE

**ALUMNI HALL  
 RENOVATION  
 INTERIOR  
 ELEVATION**

Project Number **14525**  
 Date **May 02, 2015**  
 Drawn by **JP TS SM AR**  
 Checked by **LAS**

**A6.3**  
 Scale AS NOTED