

EXISTING CHIMNEY
TO BE REBUILT AND/OR REPOINT
- SEE RESTORATION ELEVATIONS

REMOVE EXISTING
ASPHALT SHINGLES (TYP)

REMOVE VENTS
(TYP OF 5)


REMOVE EXISTING
ASPHALT SHINGLES (TYP)

EXISTING CHIMNEY
TO BE REBUILT AND/OR REPOINT
- SEE RESTORATION ELEVATIONS


REMOVE ANNEX INCLUDING
FOUNDATION AS REQUIRED
FOR ADDITION (TYP)

EXISTING ABPLANAL P
ROOF TO REMAIN

- DEMO NOTES:**
1. DEMO SET ON JANUARY 9, 2015 FOR ADDITIONAL INFORMATION ON ITEMS PREVIOUSLY REMOVED AVAILABLE FOR REFERENCE.
 2. SEE DEMO ELEVATIONS AND SECTIONS FOR MORE INFORMATION.
 3. OFTEN DURING DEMO OF HISTORIC BUILDINGS, ARTIFACTS ARE FOUND IN WALLS AND OTHER CAVITIES - IF ANY ARTIFACTS ARE FOUND DURING DEMO, THEY ARE PROPERTY OF UNE AND SHALL BE TURNED OVER TO THE OWNER.
 4. SALVAGE NOTES FOR ANNEX: (SEE PHOTO ON D2.4)
 - A) DR AND WINDOW TRIM INCLUDING COINGS
 - B) TRIM AT BOTTOM OF CURVED CEILING
 - C) BEAD BOARD ON THE EXTERIOR WALLS
 - D) SLATE COUNTERS AND OTHER ITEMS BEING STORED IN THE ANNEX

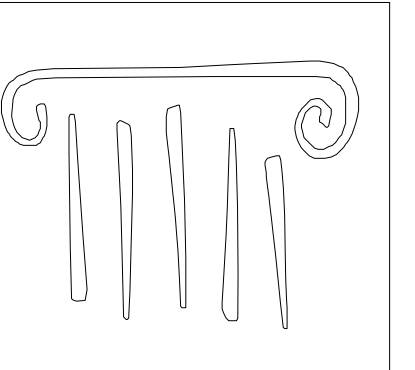

65 NEWBURY STREET
PORTLAND, ME 04101
207.761.9000
info@portcityarch.com
WWW.PORTCITYARCH.COM

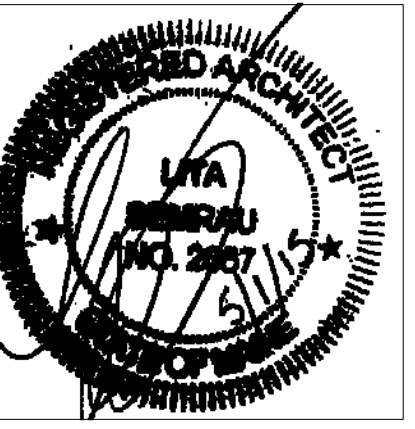

UNIVERSITY OF
NEW ENGLAND

Allied Engineering
Structural Mechanical Electrical Commissioning



CONSIGLI
Est. 1905

BECKER
STRUCTURAL ENGINEERS

PERMIT SET

REVISIONS

No.	Description	Date

UNIVERSITY OF
NEW ENGLAND
PORTLAND, MAINE

**ALUMNI HALL
RENOVATION**

**CUPOLA BASE
PLAN**

Project Number 14525
Date May 1, 2015
Drawn by JP TS SM
Checked by LAS

D1.5

Scale AS NOTED

1 CUPOLA BASE PLAN
SCALE: 1/4" = 1'-0"