

Quality Assurance Labs Inc.

NON-DESTRUCTIVE TESTING AND INSPECTION SERVICES
 80 PLEASANT AVENUE • SOUTH PORTLAND, MAINE 04106 • TEL: (207) 799-8811 • FAX: (207) 799-7251

INSPECTION REPORT

CUSTOMER: SUMMIT GEO TECH		PAGE 1 OF 1	
ADDRESS: AUGUSTA, ME.			
ATTENTION: DARREL GILMAN			
COPIES:			
PROJECT: U. N. E. COLLEGE OF PHARMACY			
OWNER: U. N. E.			
CONTRACTOR: ALLIED COOK			
JOB No.: 14063	REPORT No.: QAL-08-1609	P. O. NUMBER:	DATES INSPECTED: 08 - 08 - 08

REMARKS

>>>>> SITE VISIT TO PERFORM VISUAL INSPECTION OF STRUCTURAL STEEL CONNECTIONS: ALL LEVELS TO GRID LOCATIONS 1-4, A-G.

> BASEMENT / FIRST LEVEL FRAMING PLAN:

- A) ALL ANCHOR POINTS COMPLETE.
- B) ALL BEAM TO EMBEDDED CONNECTIONS COMPLETE. ALL BEAM TO BEAM AND BEAM TO COLUMN HIGH STRENGTH A325 BOLTED CONNECTIONS COMPLETE.
- C) DIAGONAL BRACE CONNECTIONS COMPLETE.

> SECOND LEVEL FRAMING PLAN:

- A) COLUMN TO BEAM AND BEAM TO BEAM HIGH STRENGTH A325 BOLTED CONNECTIONS COMPLETE.
- B) DIAGONAL BRACE CONNECTIONS ALL COMPLETE EXCEPT ONE LOCATION MARKED WITH BLUE FLAG TAPE FOR INCOMPLETE TOP CONNECTION.
- C) DECKING ATTACHMENTS COMPLETE.

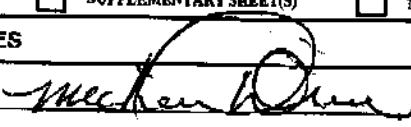
> THIRD, PENTHOUSE, AND ROOF FRAMING PLAN:

- A) LOCATIONS MARKED WITH BLUE FLAG TAPE FOR UN-TORQUED T/C BOLTS AND INCOMPLETE DIAGONAL BRACE CONNECTIONS.
- B) DECKING ATTACHMENTS SHOW UPPER LEVELS APPROX. 95% PLUS COMPLETE. ALL SHEAR STUDS YET TO BE WELDED AT ALL LEVELS.
- C) ROOF AREA DECKING APPROX. 70% COMPLETE.

NOTE: FULL-PEN MOMENT WELDS ARE NOT TO DRAWING S3.1 REQUIREMENTS FOR TOP AND BOTTOM 5/16" FILLET WELDS. BOTTOM BACKING BARS TO BE REMOVED.

COMPLETED ITEMS COMPLY WITH SITE DOCUMENTS AND AWS D1.1, D1.3 REQUIREMENTS FOR VISUAL ACCEPTANCE. FIELD WELD QUALITY IS VERY GOOD!

FAA REPAIR STATION NUMBER RX5R187N
 METHOD(S), PROCESS(ES), PROCEDURE(S) MERCURY FREE

ADDITIONAL INFORMATION - SEE ATTACHED: <input type="checkbox"/> SKETCH(ES) <input type="checkbox"/> SUPPLEMENTARY SHEET(S) <input type="checkbox"/> NOT REPORTS <input type="checkbox"/> VIDEO			
SIGNATURES		CERTIFICATION	DATE
INSPECTOR MICHAEL DREW CWI # 99050211		ASNT	M D Y II 08 08 08
SUPERVISOR			

DRC
8-12-08