


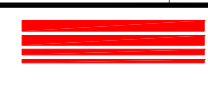


SCALE: 3/16" = 1'0"		JOB NAME:	
0	Original Issue	9/15	KMB TRD
REV.	DESCRIPTION	DATE	DRWN: RVW'D:

Alumni Hall
 University of New England
 Portland, Maine
 Second Floor Floor Plans
FIRE ALARM FLOOR PLANS


R.B. Allen
 Co., Inc.
P.O. BOX 770
 131 LAFAYETTE RD
 NO. HAMPTON, NH 03862
 1-800-258-7264

EDWARDS SYSTEM TECHNOLOGY

DWG NAME: Alumni Hall
 University of New England
 Portland, Maine
 Second Flr Floor Plans
 Fire Alarm Floor Plans
 DWG NAME: FA105

Pt. No.
 UNE
 Alumni Hall
 Portland, Maine
 Second Flr Floor Plans
 Fire Alarm Floor Plans
 DWG NO. FA105