

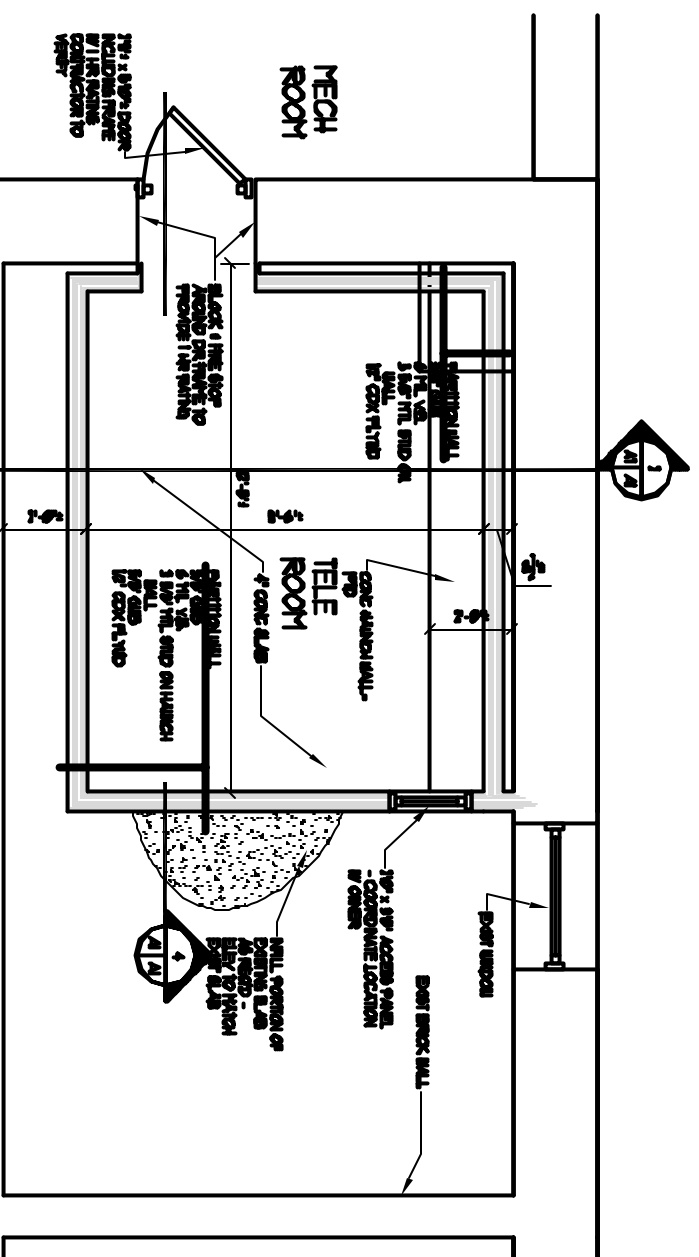


IF THIS SHEET IS NOT 24 X 36 IT IS A REDUCED SCALE PRINT - SCALE ACCORDINGLY

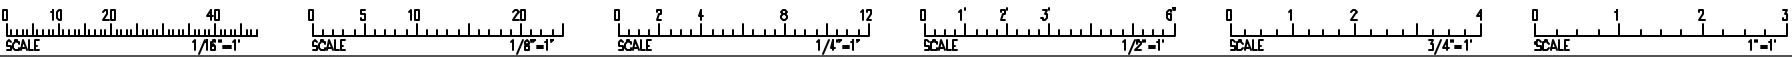




3 TELEPHONE ROOM PLAN
SCALE: 1/4" = 1'-0"

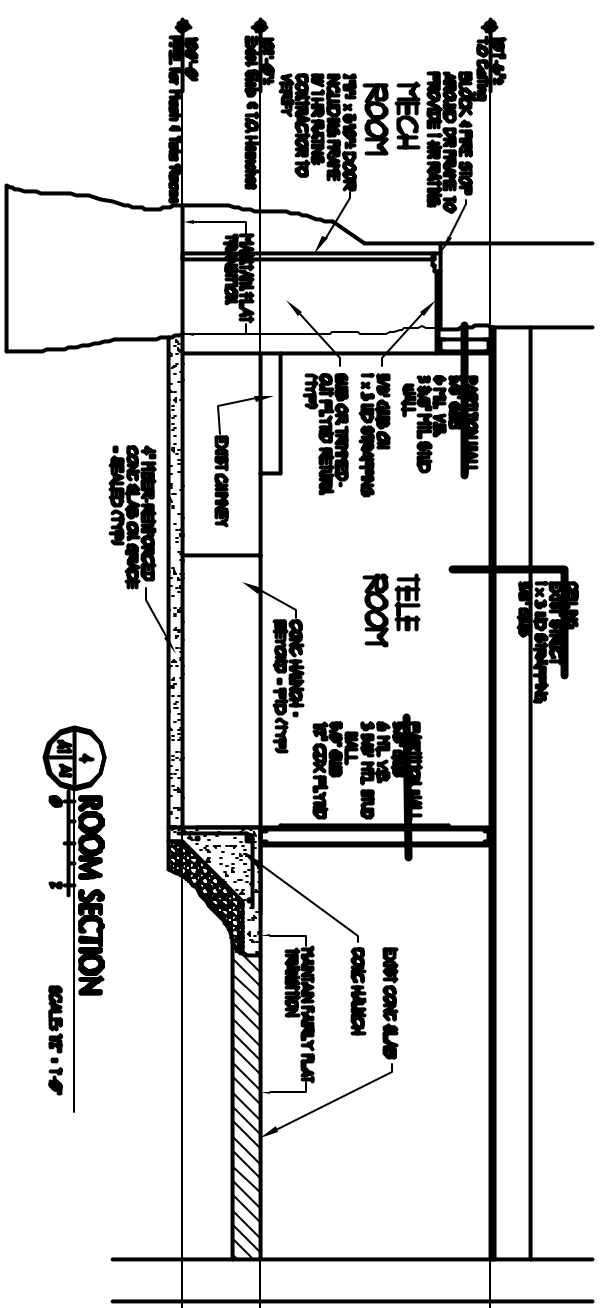


4 ROOM SECTION
SCALE: 1/4" = 1'-0"

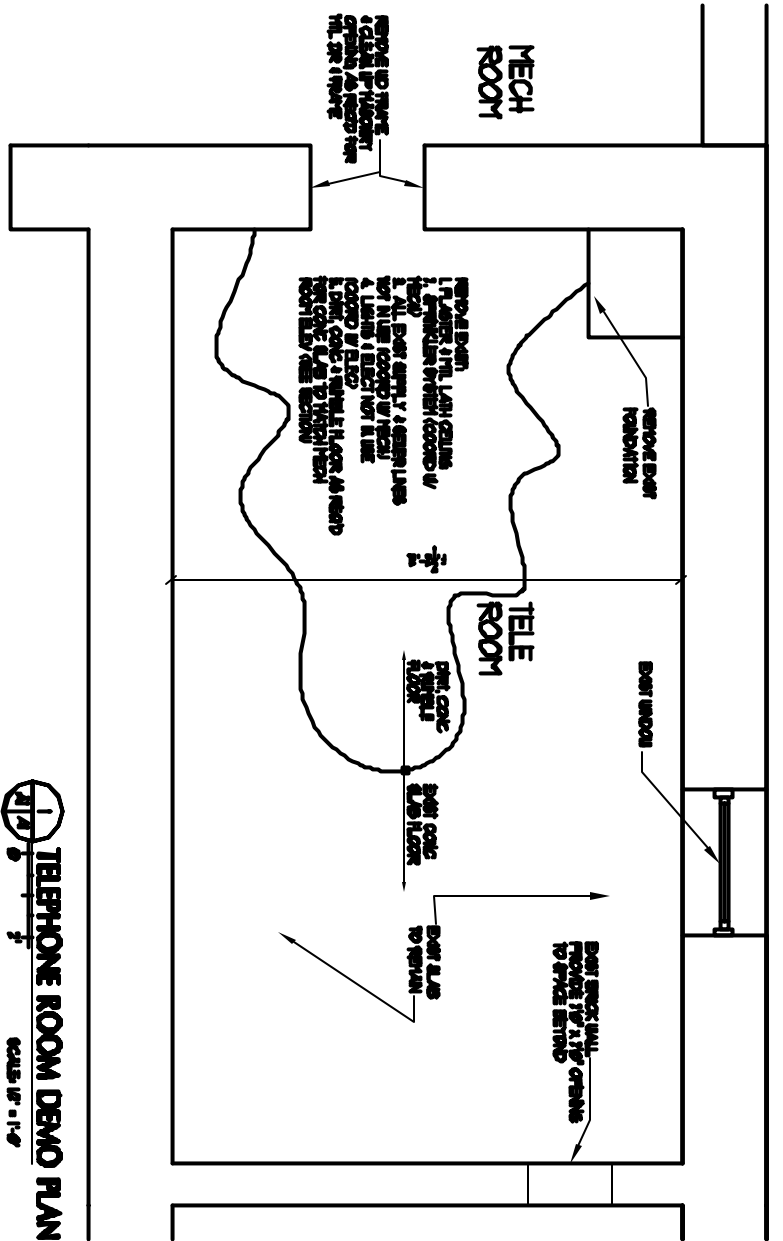


1 TELEPHONE ROOM DEMO PLAN
SCALE: 1/4" = 1'-0"

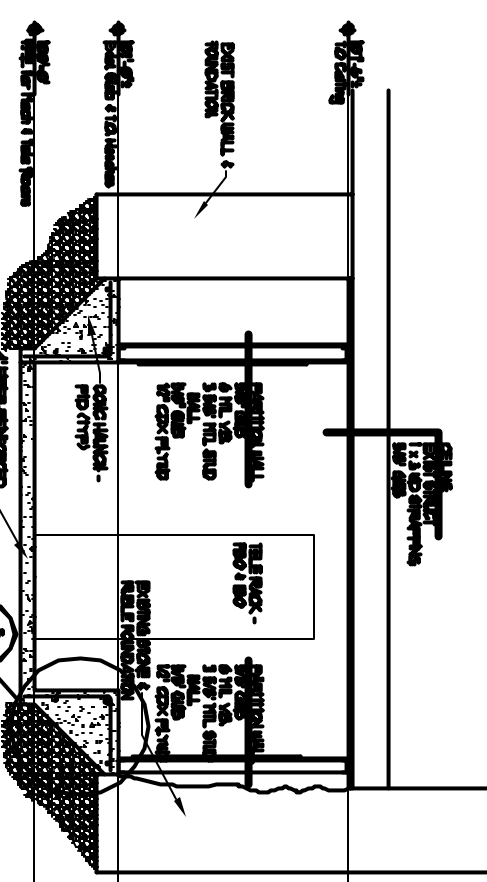

2 ROOM SECTION
SCALE: 1/4" = 1'-0"

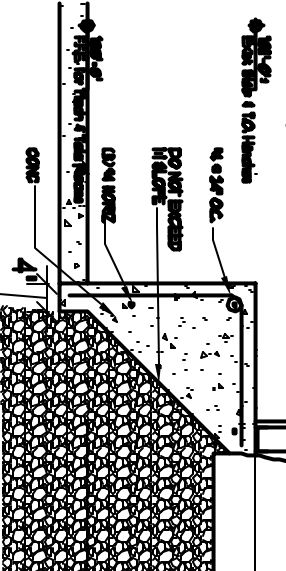

3 TYP SHELF (3 SIDES)
SCALE: 1/4" = 1'-0"

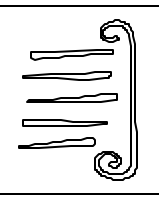

**PORT & GIRTY
ARCHITECTURE**
65 NEWBURY STREET
PORTLAND, ME 04101
TEL: 207.761.9000
FAX: 207.761.2010
info@portandgirty.com




SCALE: 1/4" = 1'-0"