
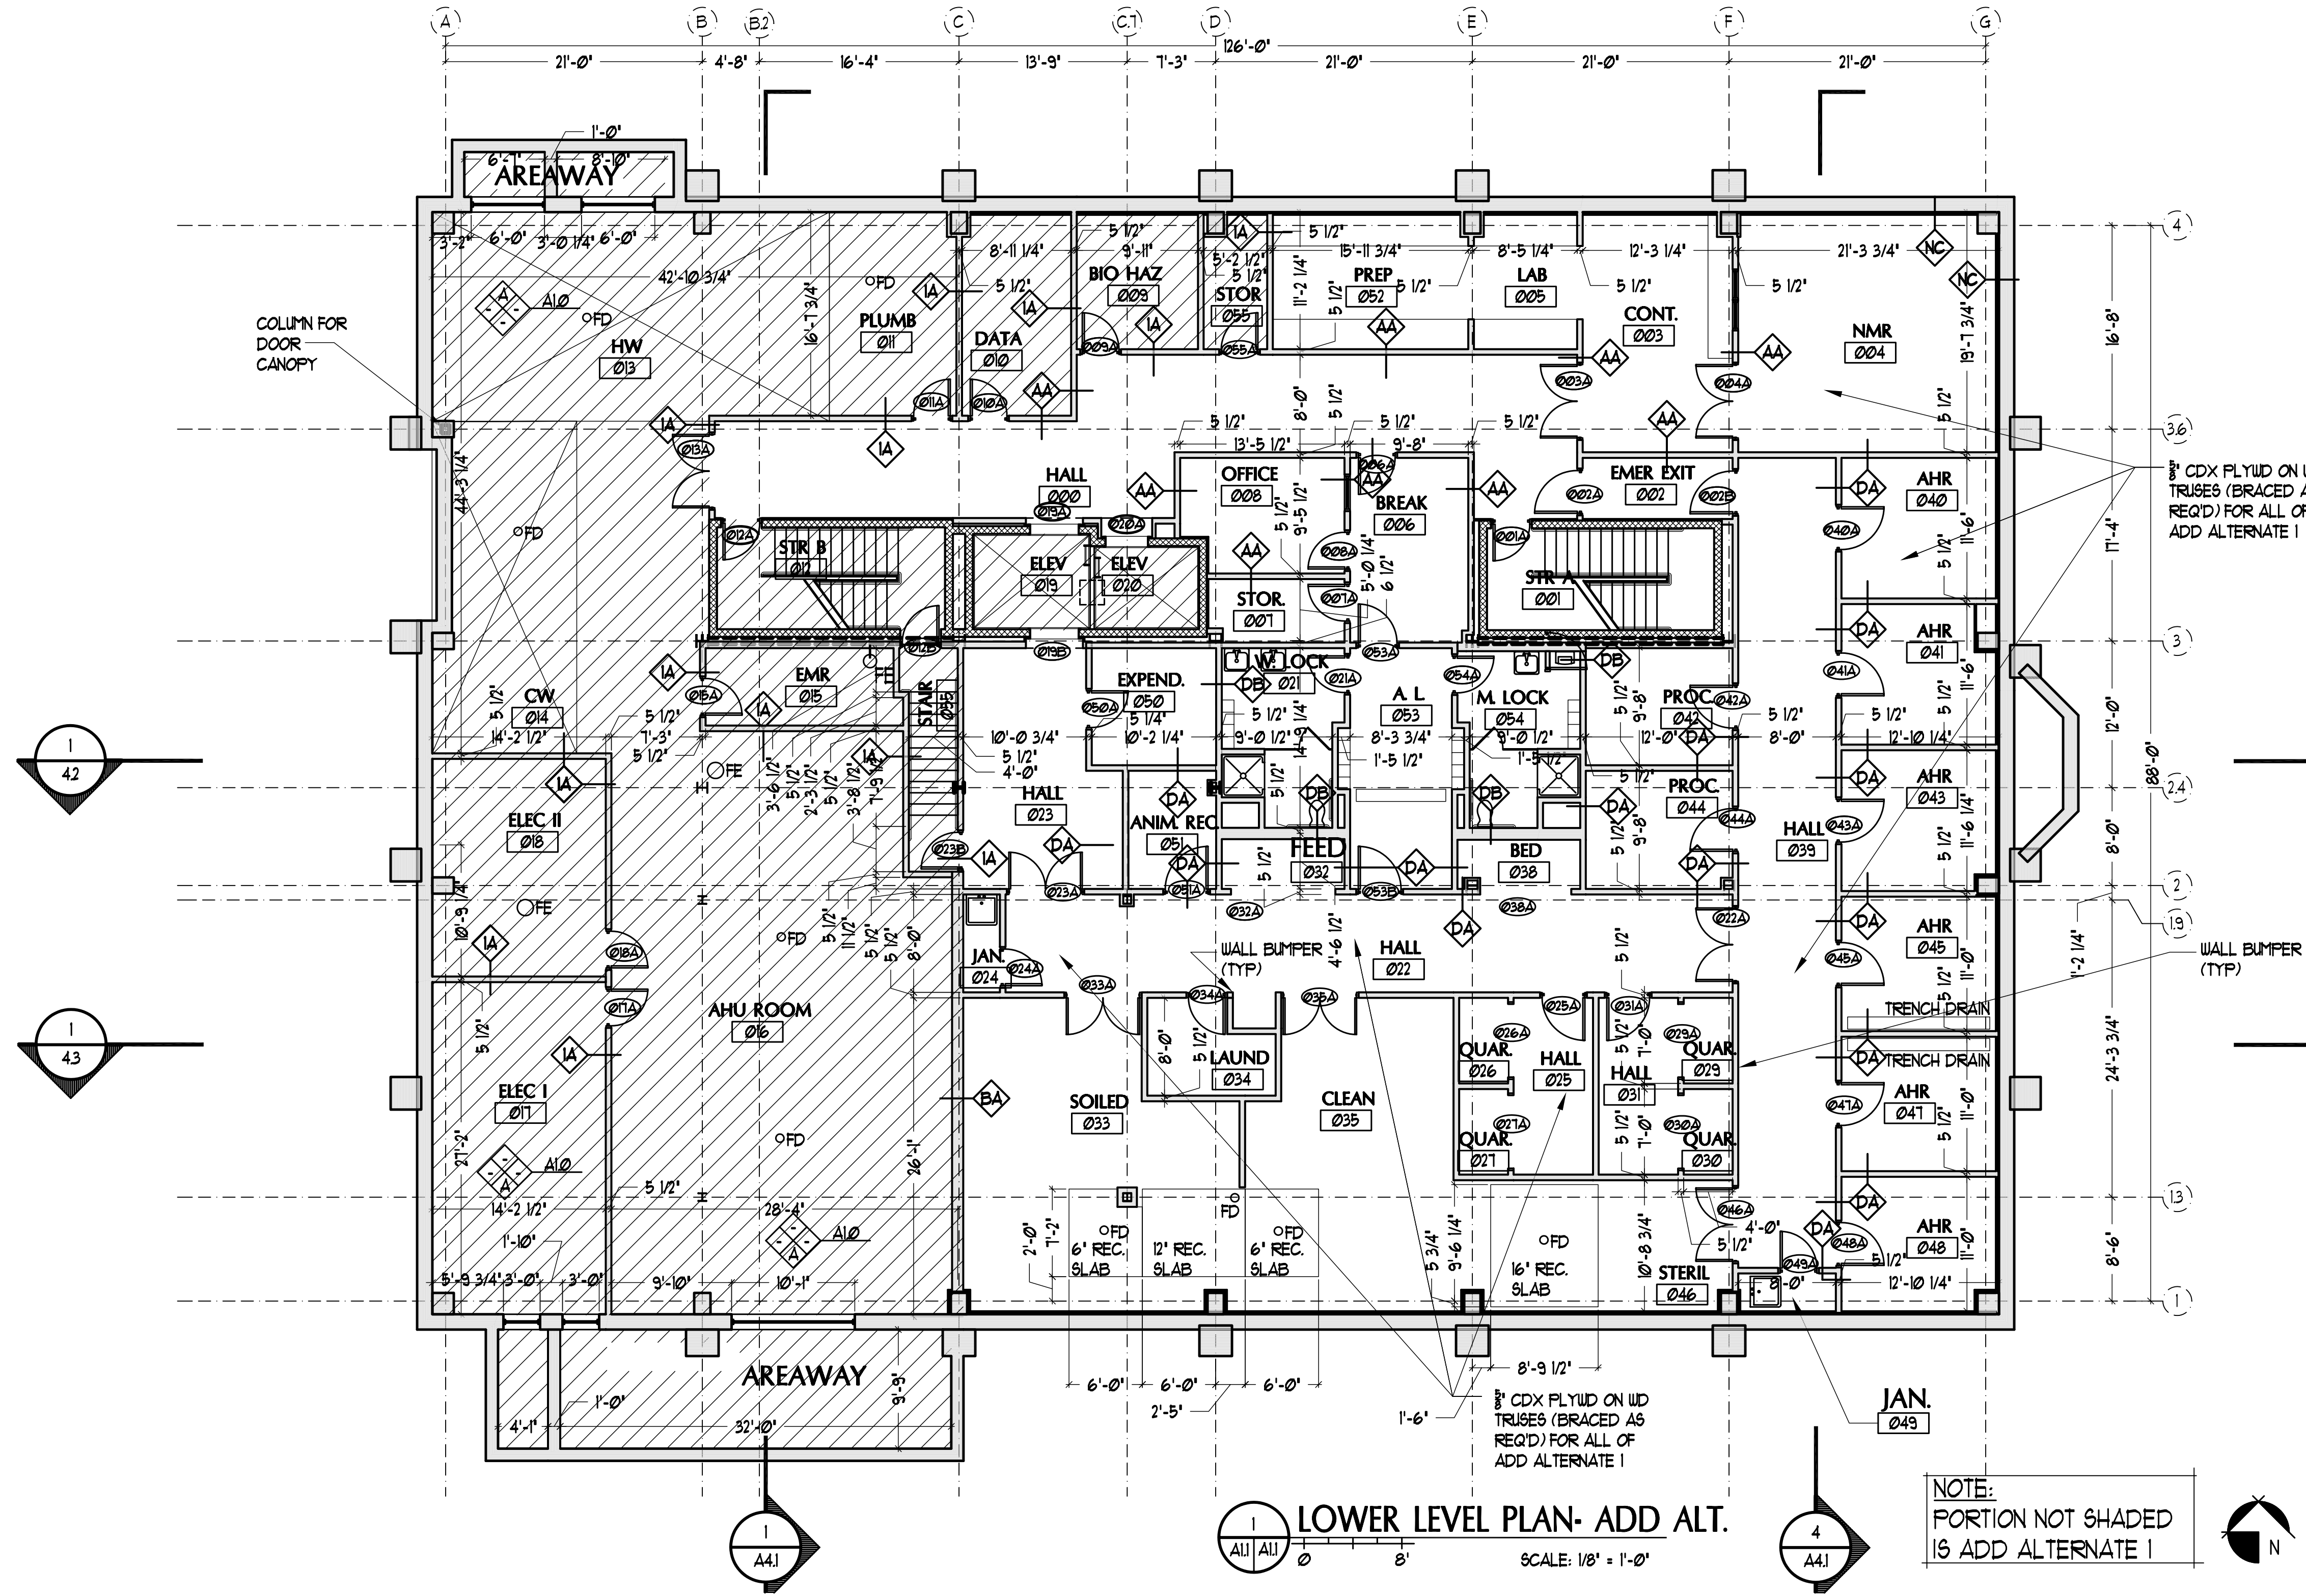


IF THIS SHEET IS NOT 24 X 36 IT IS A REDUCED SCALE PRINT - SCALE ACCORDINGLY

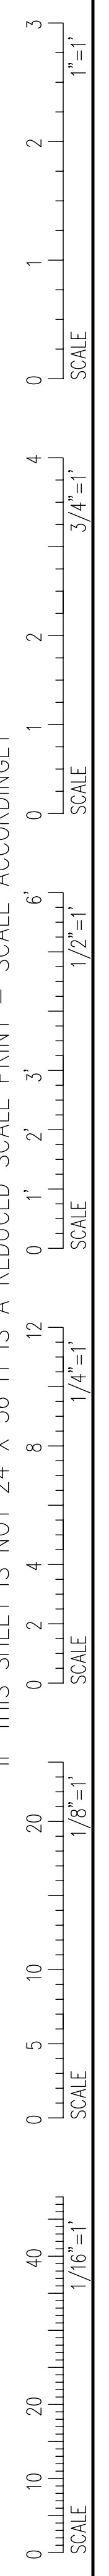

**PORT CITY ARCHITECTURE**  
 65 NEWBURY STREET  
 PORTLAND, ME 04101  
 207.761.9000  
 fax: 207.761.2010  
 lita@portcityarch.com

**JACOBS CONSULTANCY**  
 GPR Laboratory Planning Practice

**VANZELM**  
 VANZELM HEYWOOD & SHADFORD, INC.

**BECKER**  
 structural engineers, inc.

**SYTDesign CONSULTANTS**  
 CIVIL ENGINEERING & LANDSCAPE ARCHITECTURE

**ALLIED/COOK CONSTRUCTION**

**Favreau**

**Titan Mechanical**

**UNIVERSITY OF NEW ENGLAND**  
**COLLEGE OF PHARMACY**  
 716 STEVENS AVENUE, PORTLAND, ME

DATE	DESCRIPTION
PERMIT SET	
Date Issued	01/24/08
Project Number	06506
SHEET NAME	
<b>LOWER LEVEL W/ VIVARIUM</b>	
Drawn By	EAC / ANM
Checked By	LAS

**PERMIT SET - NOT FOR CONSTRUCTION**

**A1.1**

COPYRIGHT: Reuse or reproduction of the contents of this document is not permitted without written permission of PORT CITY ARCHITECTURE PA