
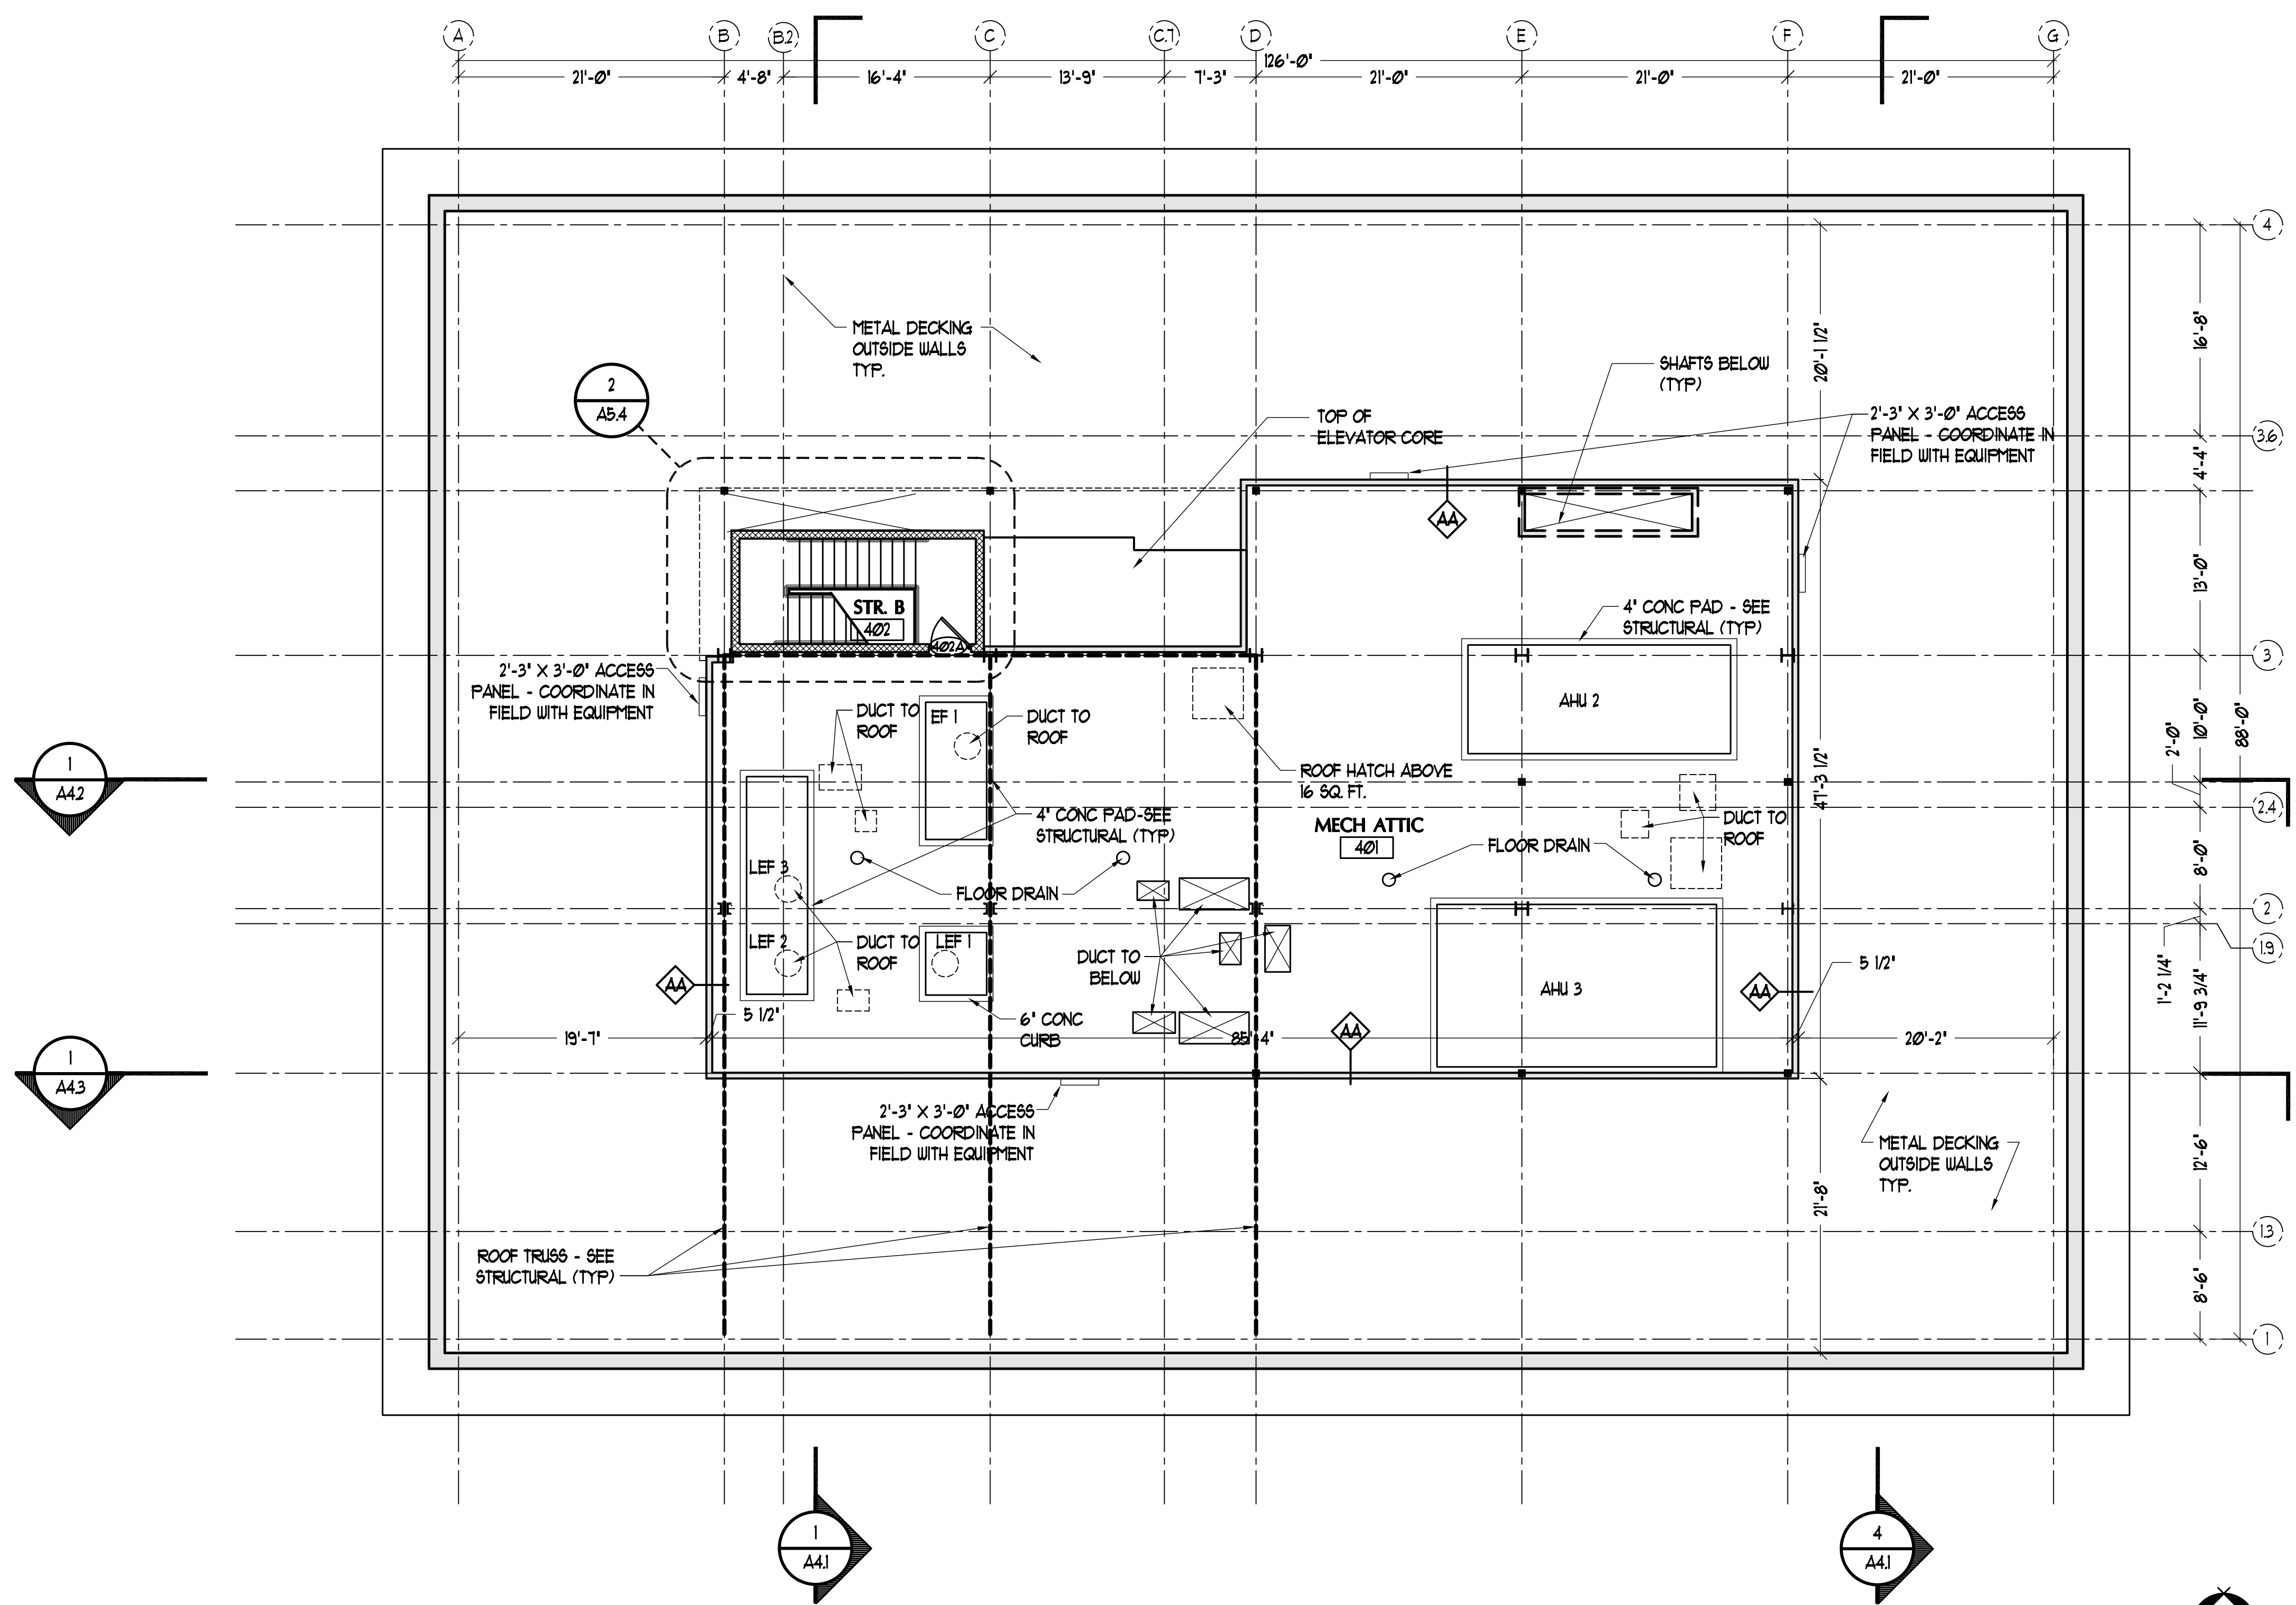


IF THIS SHEET IS NOT 24 X 36 IT IS A REDUCED SCALE PRINT - SCALE ACCORDINGLY

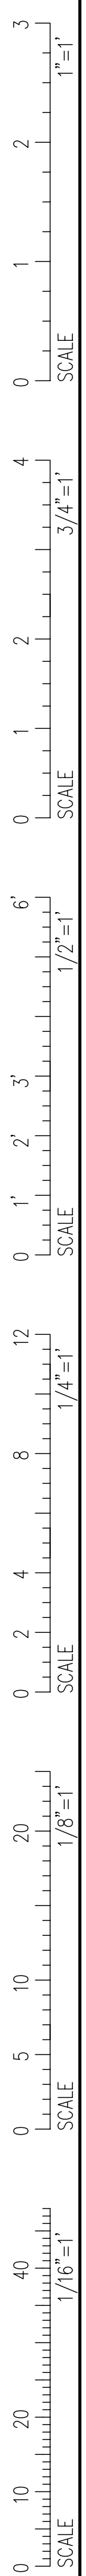

MECHANICAL MEZZANINE
SCALE: 1/8" = 1'-0"

PORT CITY ARCHITECTURE
65 NEWBURY STREET
PORTLAND, ME 04101
207.761.9000
fax: 207.761.2010
lita@portcityarch.com

- JACOBS CONSULTANCY**
GPR Laboratory Planning Practice
- VANZELM**
REGISTERED PROFESSIONAL ENGINEER
VANZELM HEYWOOD & SHADFORD, INC.
- BECKER**
STRUCTURAL ENGINEERS, INC.
- SYTDesign CONSULTANTS**
CIVIL ENGINEERING & LANDSCAPE ARCHITECTURE
- ALLIED/COOK CONSTRUCTION**
- Favreau**
- Titan Mechanical Inc.**

UNIVERSITY OF NEW ENGLAND
COLLEGE OF PHARMACY
716 STEVENS AVENUE, PORTLAND, ME

DATE	DESCRIPTION

SHEET NAME
MEZZANINE PLAN

Drawn By
EAC / ANM

Checked By
LAS

A15

PERMIT SET - NOT FOR CONSTRUCTION

COPYRIGHT: Reuse or reproduction of the contents of this document is not permitted without written permission of PORT CITY ARCHITECTURE PA