

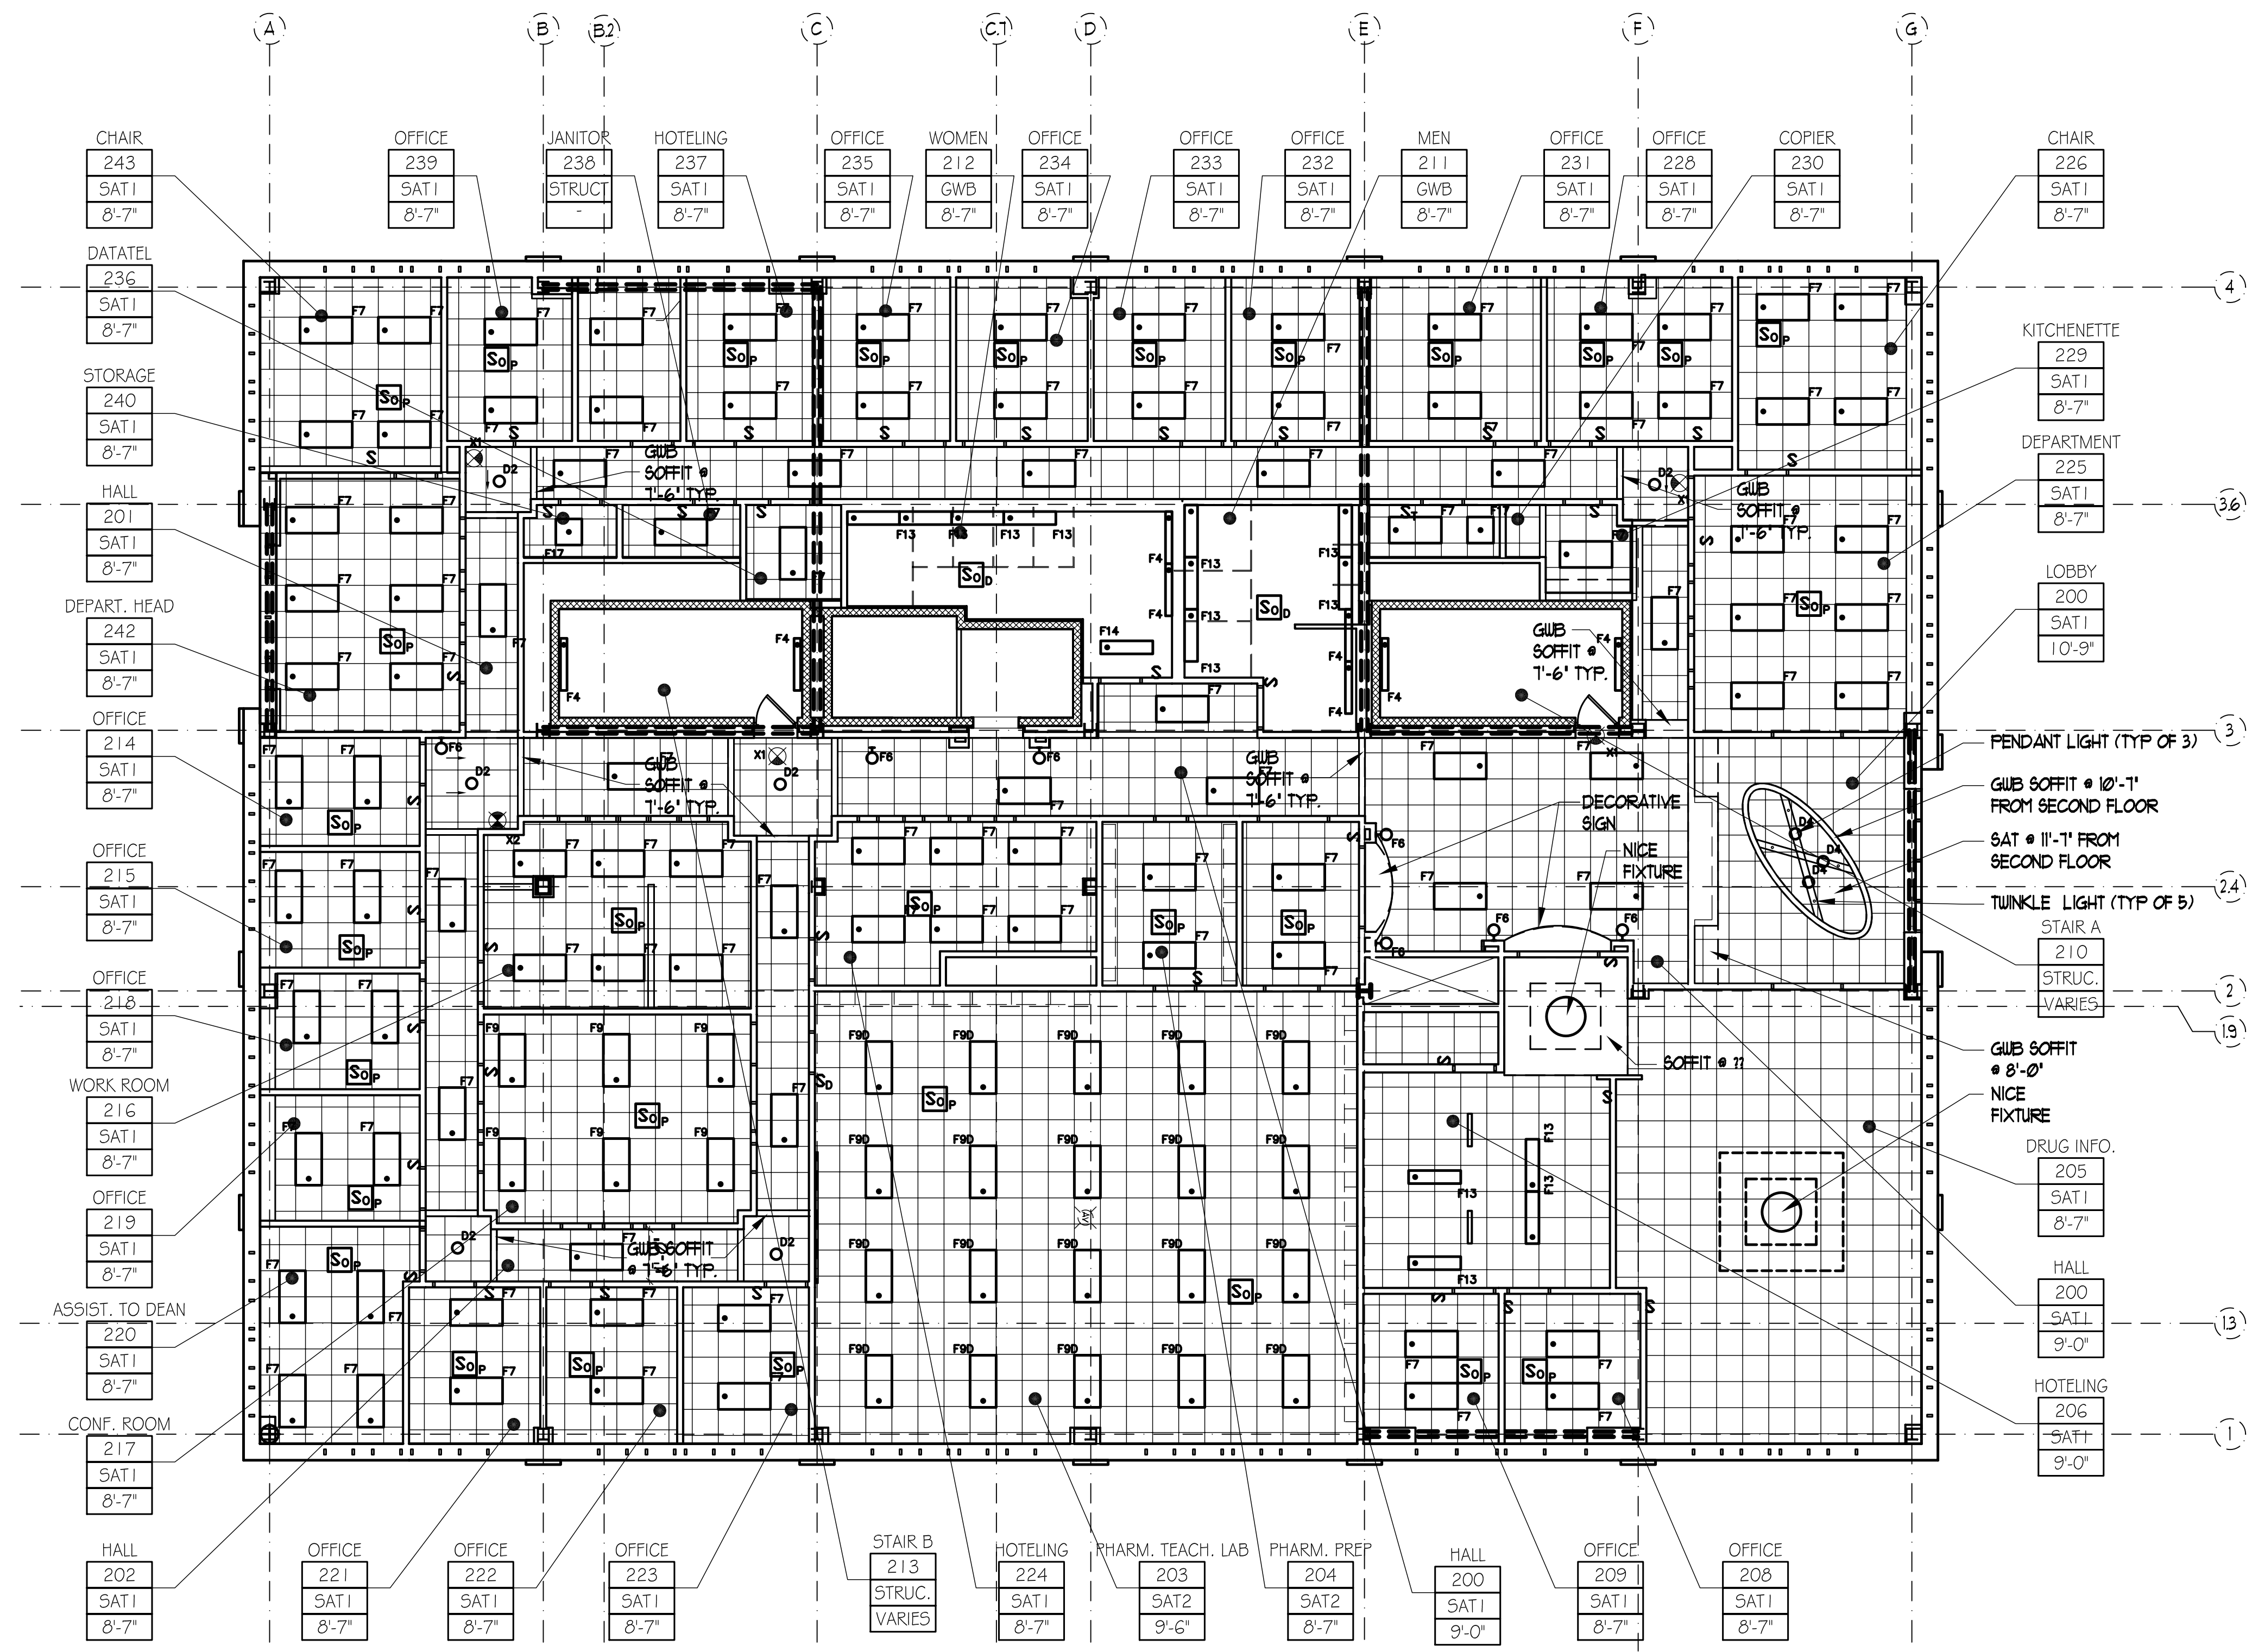


IF THIS SHEET IS NOT 24 X 36 IT IS A REDUCED SCALE PRINT - SCALE ACCORDINGLY

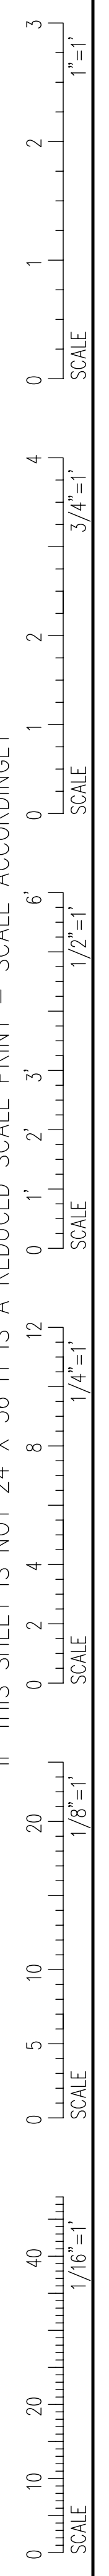

**SECOND FLOOR RCP**  
 A2.3/A2.3 8'-0" SCALE: 1/8" = 1'-0"

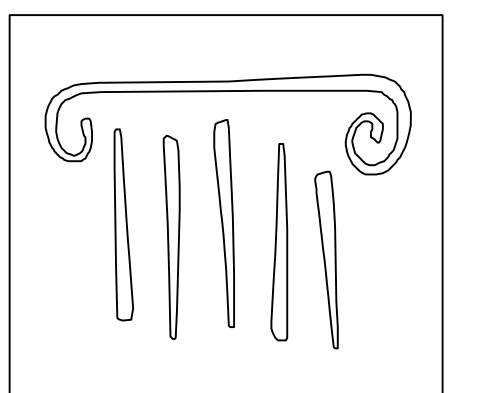

**PORT CITY ARCHITECTURE**

65 NEWBURY STREET  
 PORTLAND, ME 04101  
 207.761.9000  
 fax: 207.761.2010  
 lita@portcityarch.com

**JACOBS CONSULTANCY**  
 GPR Laboratory Planning Practice

**VANZELM**  
 VANZELM HEYWOOD & SHADFORD, INC.

**BECKER**  
 Structural Engineers, Inc.

**SYTDesign CONSULTANTS**  
 CIVIL, ENGINEERING & LANDSCAPE ARCHITECTURE

**ALLIED/COOK CONSTRUCTION**

**Favreau**

**Titan Mechanical**

**UNIVERSITY OF NEW ENGLAND COLLEGE OF PHARMACY**

716 STEVENS AVENUE, PORTLAND, ME

DATE	DESCRIPTION
01/24/08	PERMIT SET
06/06	Project Number

SHEET NAME  
**SECOND FLOOR RCP**

Drawn By  
 EAC / ANM  
 Checked By  
 LAS

**A2.3**

**PERMIT SET - NOT FOR CONSTRUCTION**

COPYRIGHT: Reuse or reproduction of the contents of this document is not permitted without written permission of PORT CITY ARCHITECTURE PA