



IF THIS SHEET IS NOT 24 X 36 IT IS A REDUCED SCALE PRINT - SCALE ACCORDINGLY

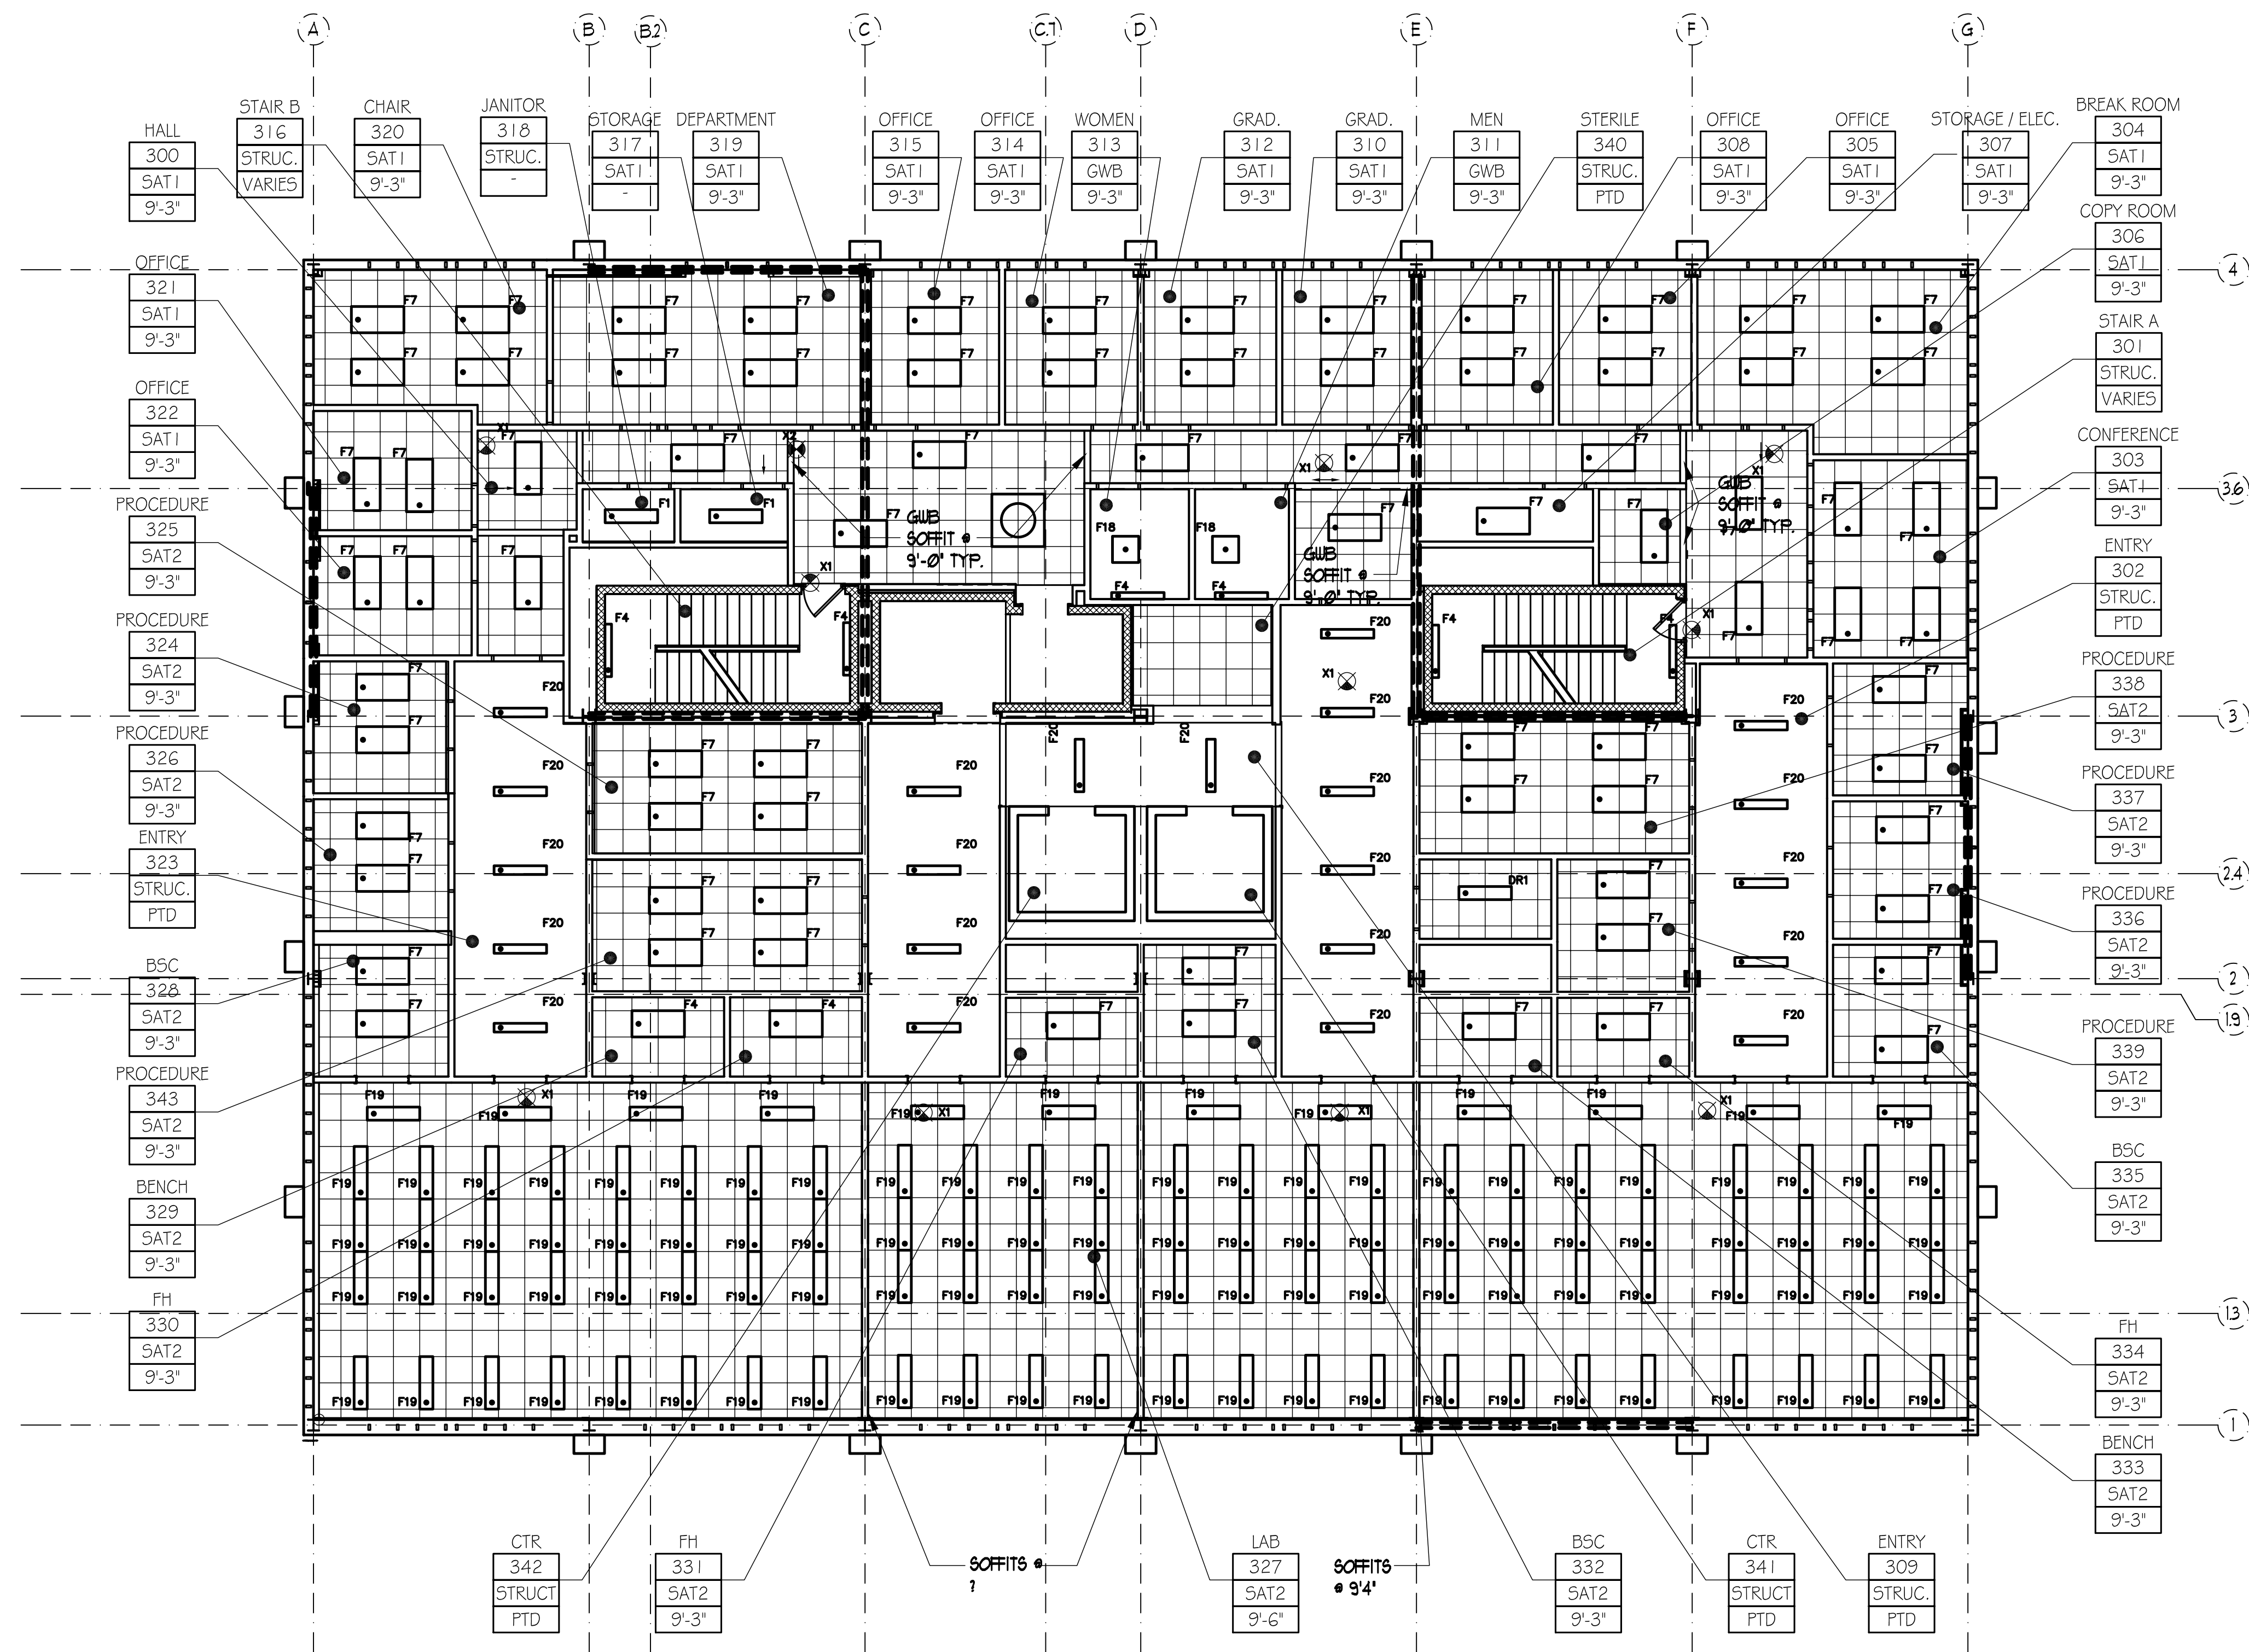

THIRD FLOOR RCP
 SCALE: 1/8" = 1'-0"

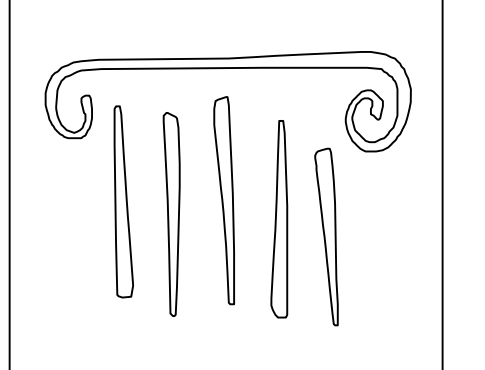

PORT CITY ARCHITECTURE

65 NEWBURY STREET
 PORTLAND, ME 04101
 207.761.9000
 fax: 207.761.2010
 lita@portcityarch.com

JACOBS CONSULTANCY
 GPR Laboratory Planning Practice

VANZELM
 VANZELM HEYWOOD & SHADFORD, INC.

BECKER
 Structural Engineers, Inc.

SYTDesign
 CONSULTANTS
 CIVIL ENGINEERING & LANDSCAPE ARCHITECTURE

ALLIED/COOK
 CONSTRUCTION

Favreau

Titan Mechanical

UNIVERSITY OF NEW ENGLAND

COLLEGE OF PHARMACY

716 STEVENS AVENUE, PORTLAND, ME

DATE	DESCRIPTION
01/24/08	PERMIT SET
06/5/06	Project Number

SHEET NAME
THIRD FLOOR RCP

Drawn By
 EAC / ANM
 Checked By
 LAS

A2.4

PERMIT SET - NOT FOR CONSTRUCTION