



IF THIS SHEET IS NOT 24 X 36 IT IS A REDUCED SCALE PRINT - SCALE ACCORDINGLY

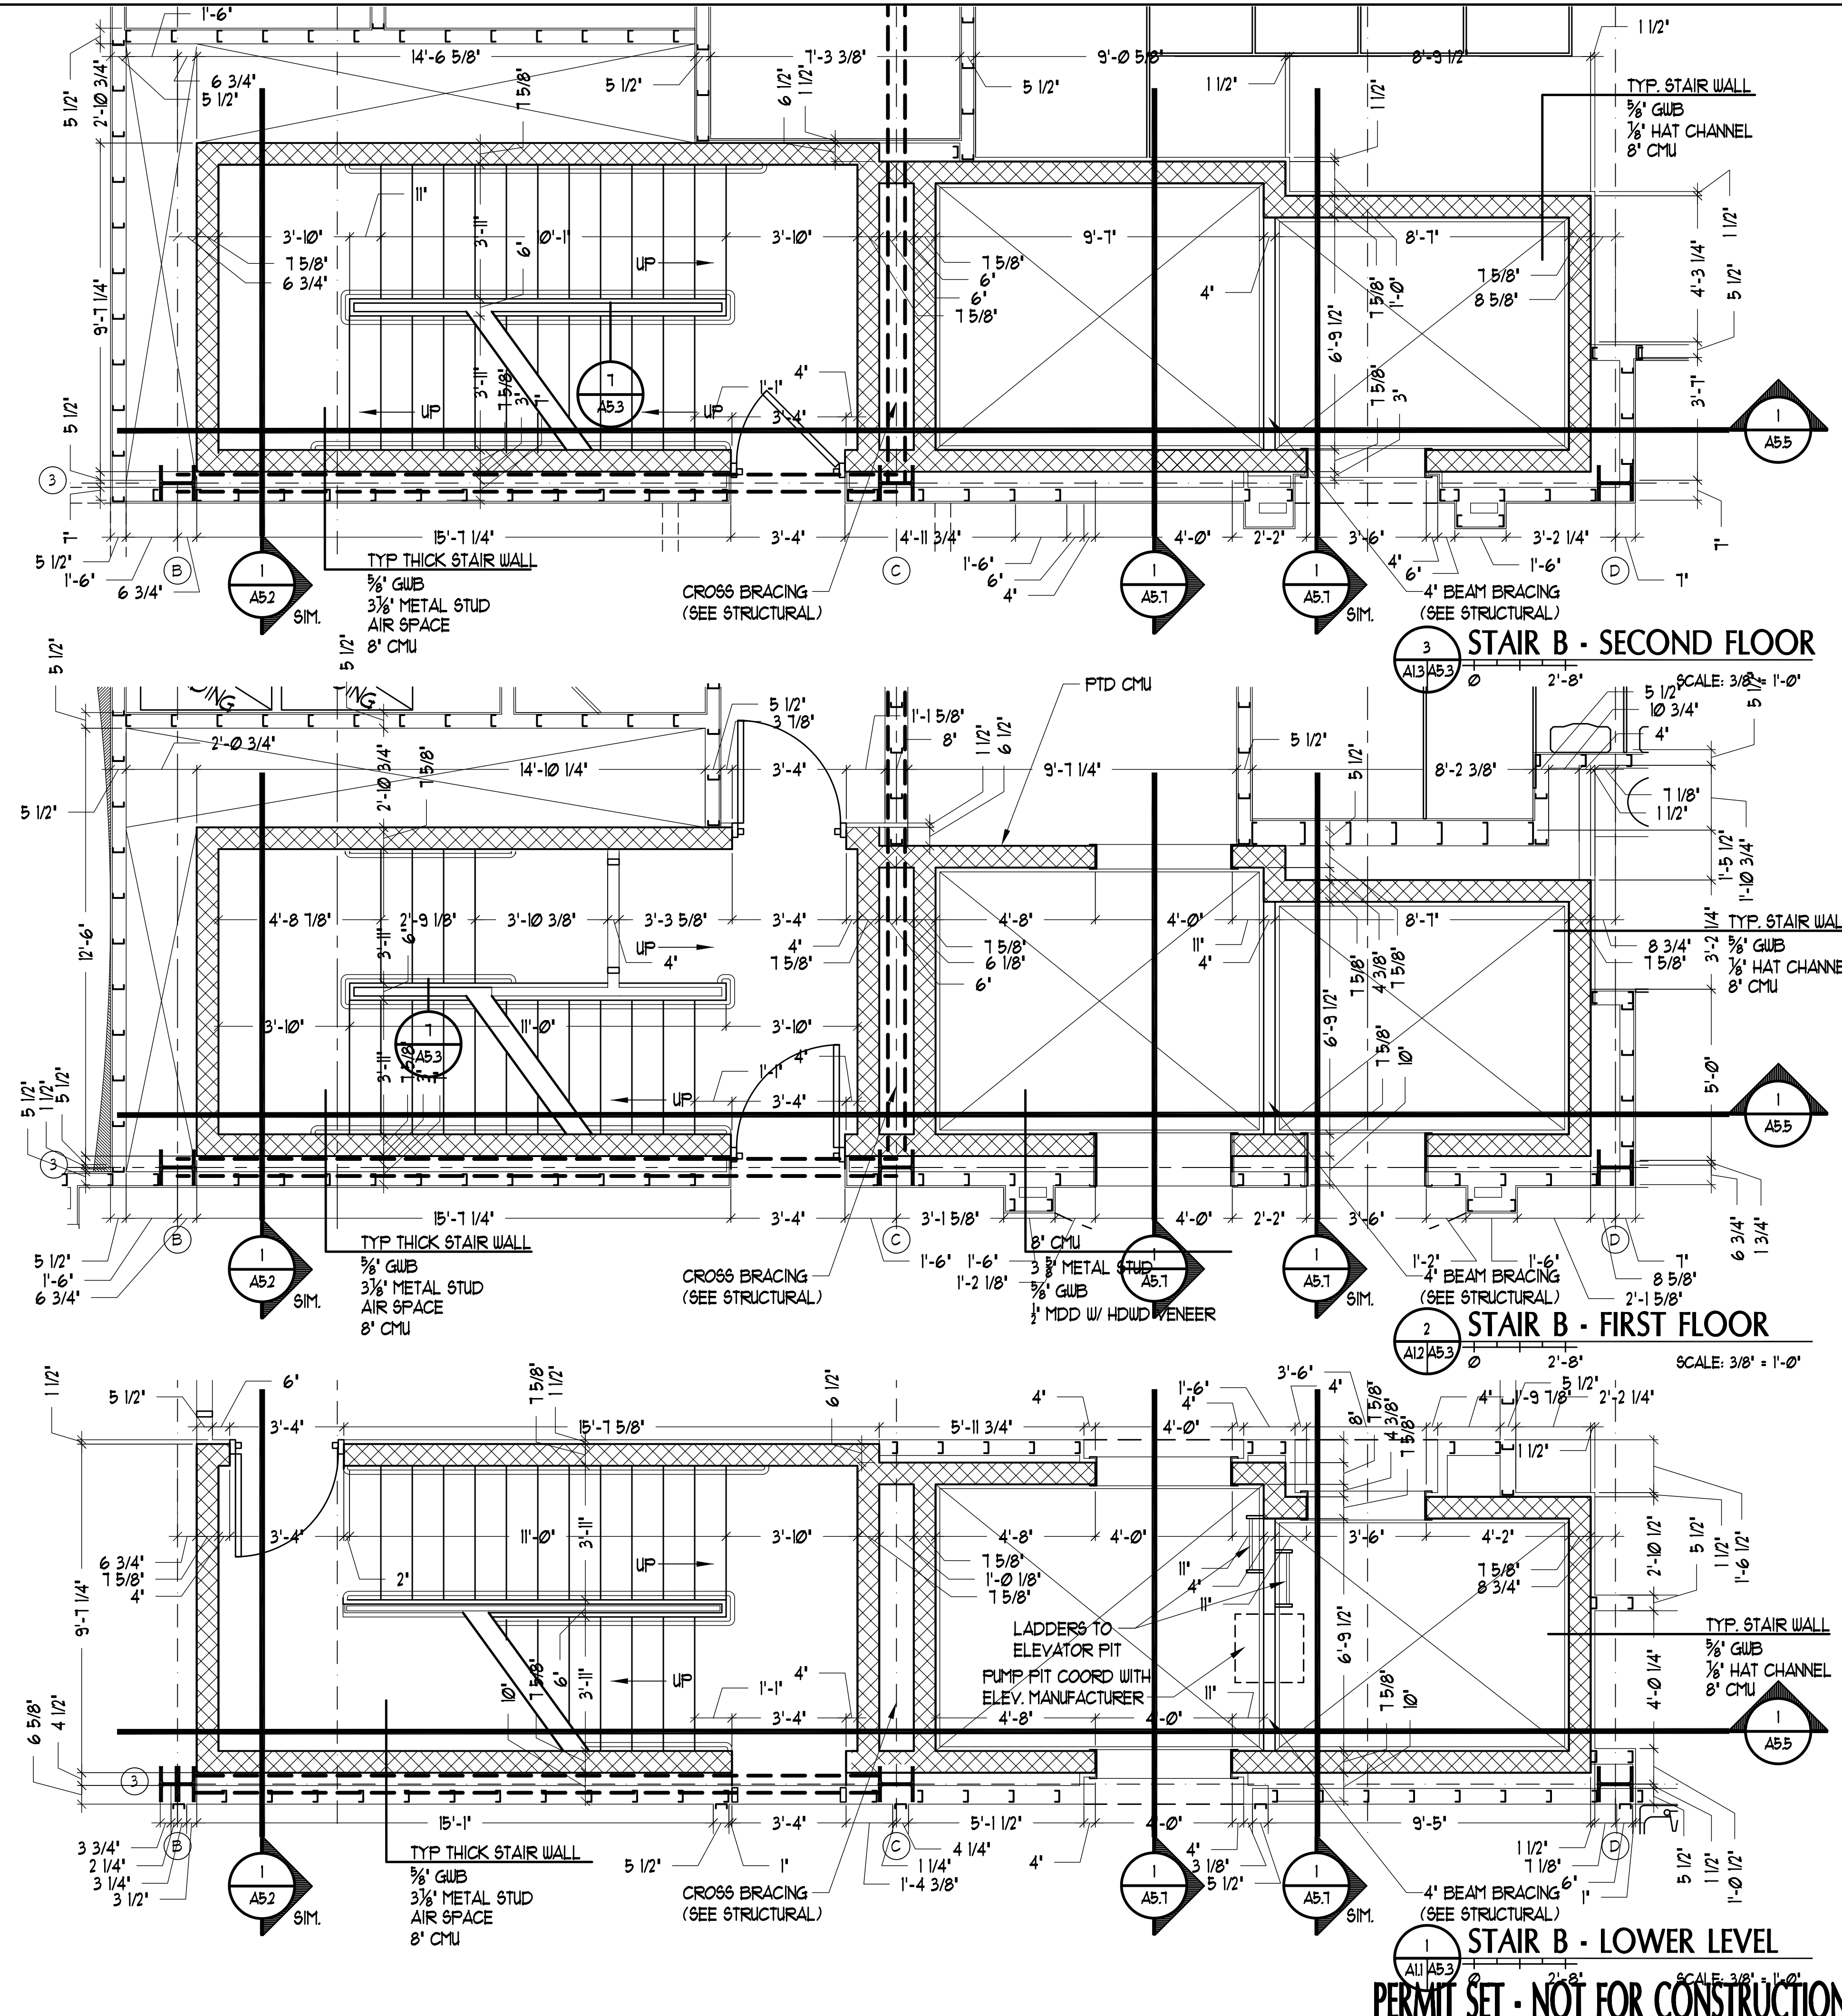

PERMIT SET - NOT FOR CONSTRUCTION

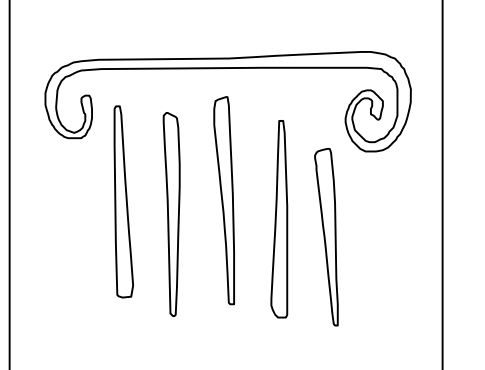

PORT CITY ARCHITECTURE

65 NEWBURY STREET  
 PORTLAND, ME 04101  
 207.761.9000  
 fax: 207.761.2010  
 lita@portcityarch.com

JACOBS CONSULTANCY  
 GPR Laboratory Planning Practice

VANZELM  
 CONSULTANTS  
 VANZELM HEYWOOD & SHADFORD, INC.

BECKER  
 Structural Engineers, Inc.

SYTDesign  
 CONSULTANTS  
 CIVIL ENGINEERING & LANDSCAPE ARCHITECTURE

ALLIED/COOK  
 CONSTRUCTION

Favreau

Titan Mechanical

UNIVERSITY OF NEW ENGLAND

COLLEGE OF PHARMACY

716 STEVENS AVENUE, PORTLAND, ME

DATE	DESCRIPTION
	PERMIT SET
Date Issued	01/24/08
Project Number	06506

SHEET NAME  
**STAIR-B PLANS**

Drawn By  
 EAC / ANM  
 Checked By  
 LAS

**A5.3**