


**1 ELEVATOR SECTION**  
SCALE: 3/8" = 1'-0"

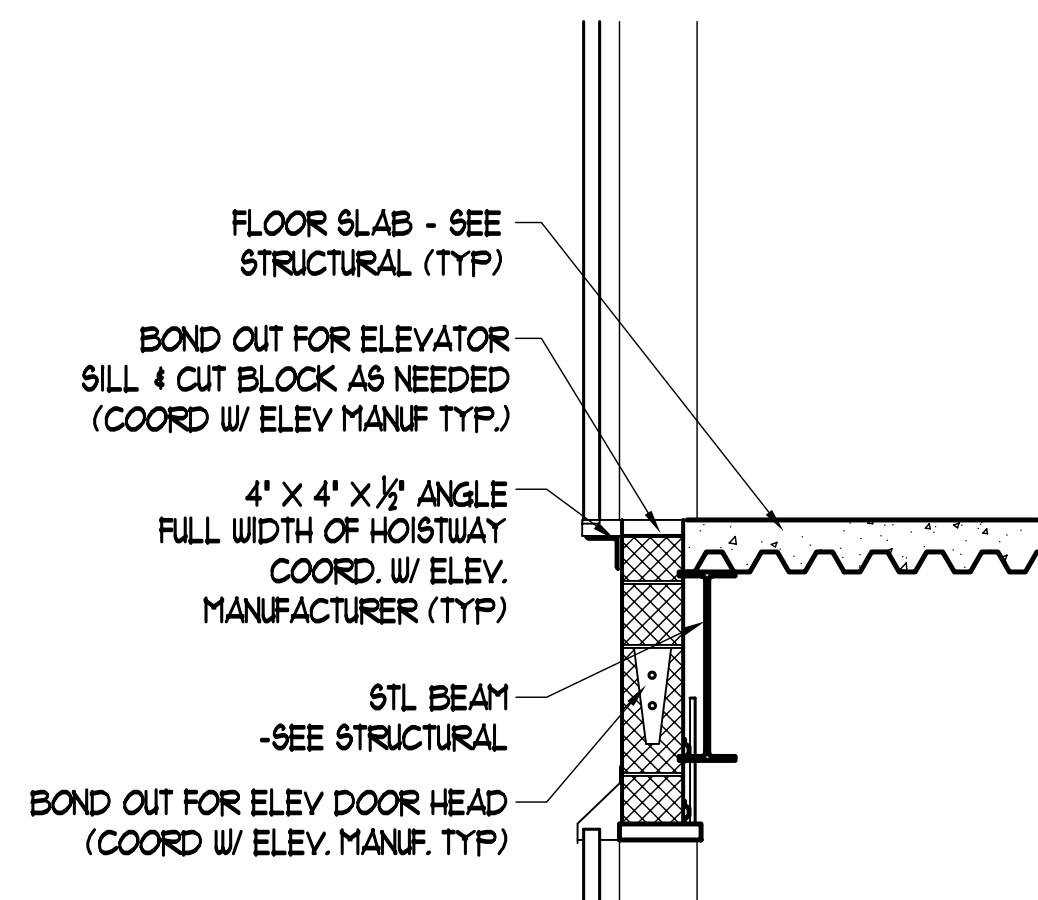

**2 ELEVATOR SECTION**  
SCALE: 3/8" = 1'-0"

COPYRIGHT: Reuse or reproduction of the contents of this document is not permitted without written permission of PORT CITY ARCHITECTURE, PA

**PERMIT SET - NOT FOR CONSTRUCTION**

**A5.6**

**ELEVATOR SECTION**

DATE	DESCRIPTION
01/24/08	PERMIT SET

Project Number: 065506

**UNIVERSITY OF NEW ENGLAND**  
**COLLEGE OF PHARMACY**  
7% STEPS ABLN, PORTLAND, ME

Titan Mechanical  
 Rutledge Construction  
 Allied/Cook Construction  
 SYTDesign  
 BECKER ENGINEERS, INC.  
 VANZELM  
 VANZELM

**PORT CITY ARCHITECTURE**  
 65 NEWBURY STREET  
 PORTLAND, ME 04101  
 207.761.9000  
 fax: 207.761.2010  
 info@portcityarch.com