

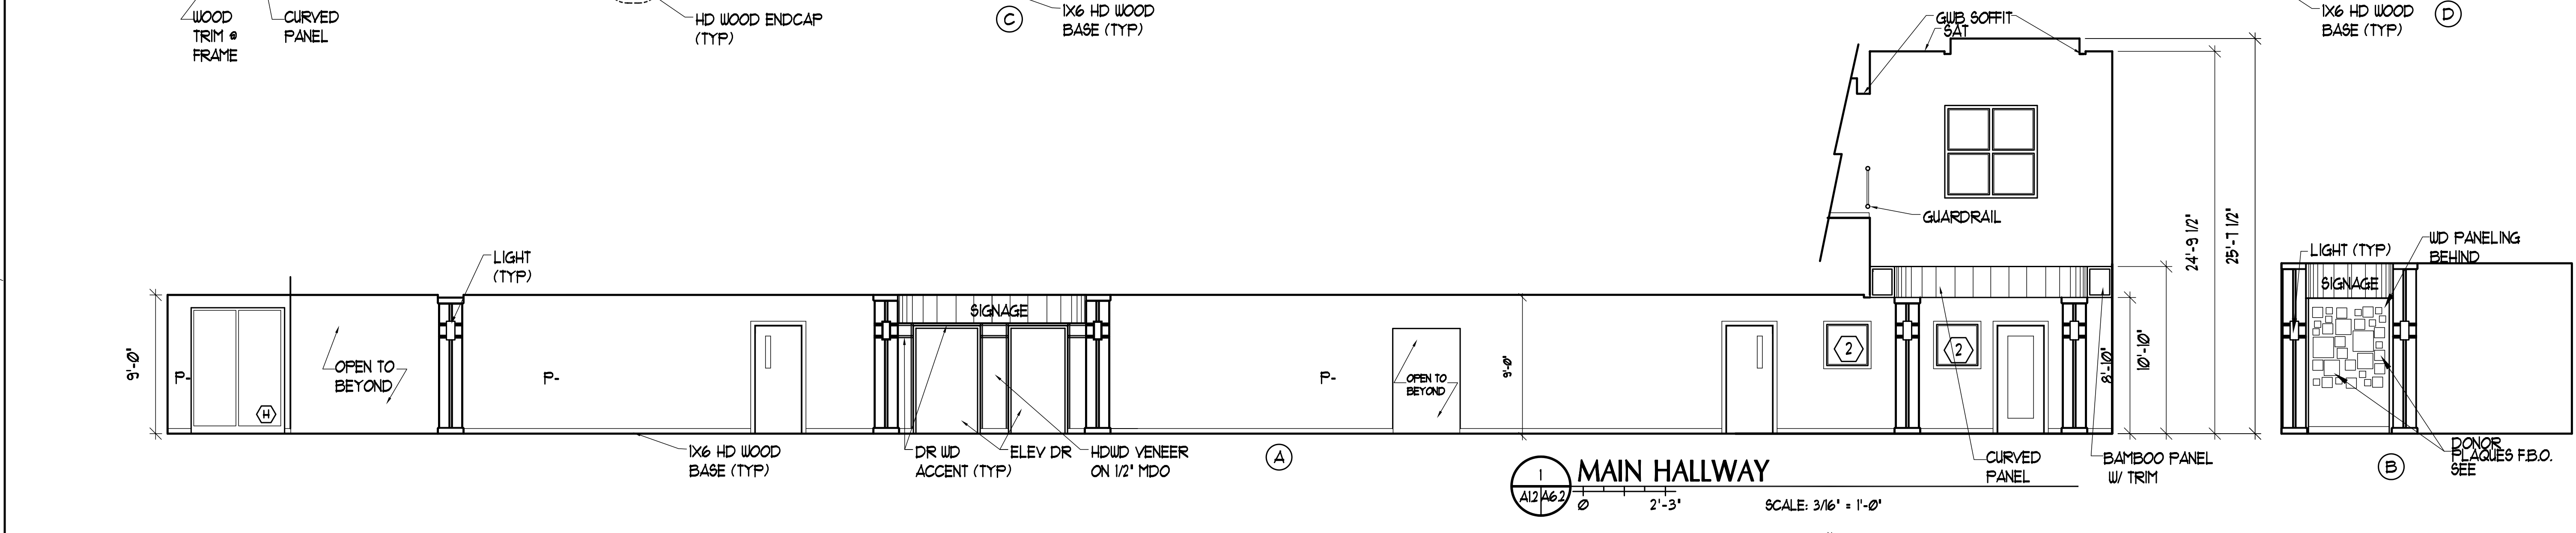
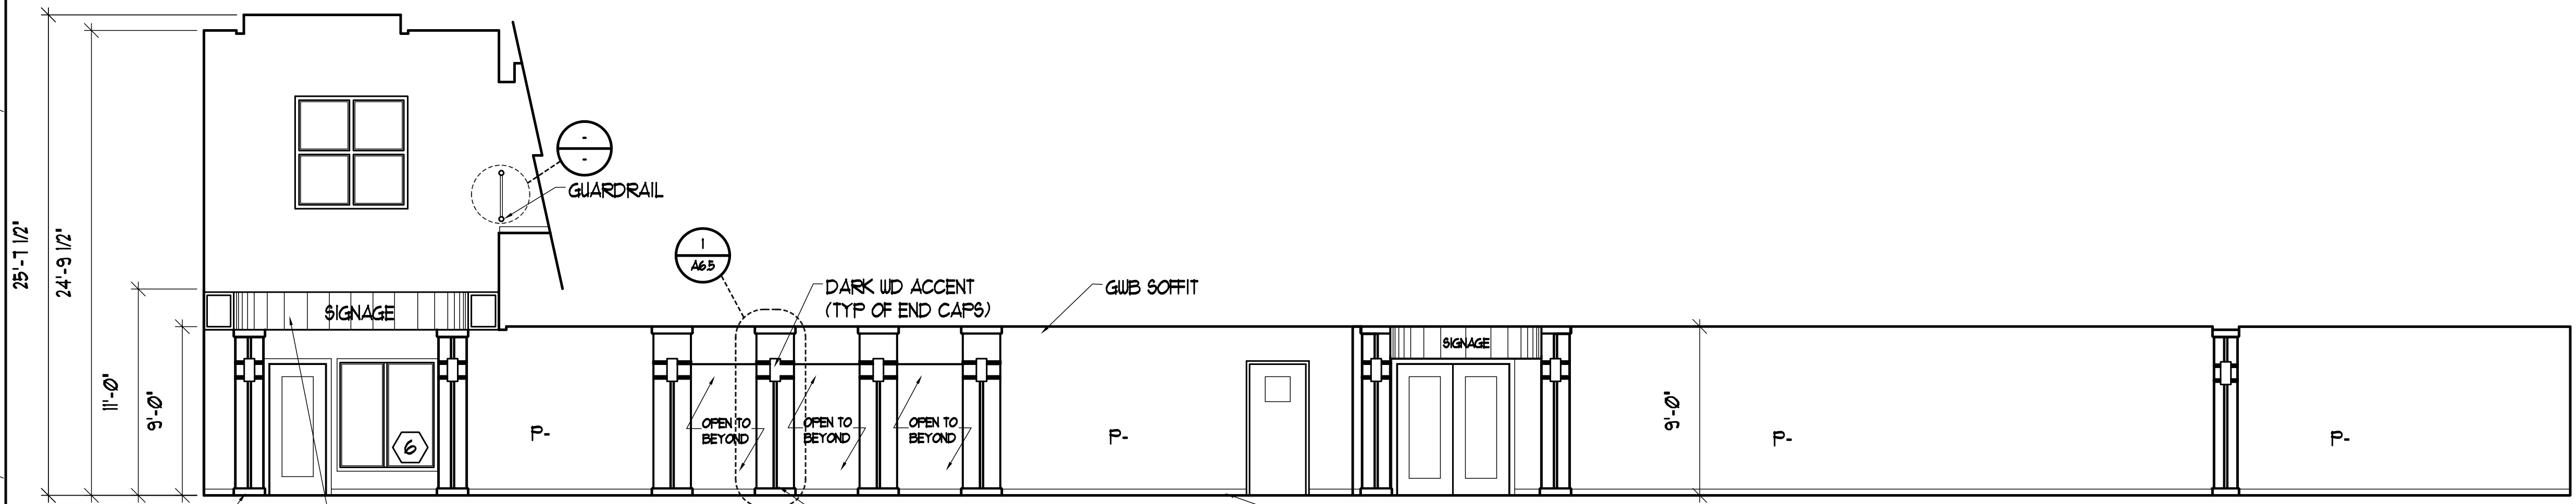


IF THIS SHEET IS NOT 24 X 36 IT IS A REDUCED SCALE PRINT - SCALE ACCORDINGLY

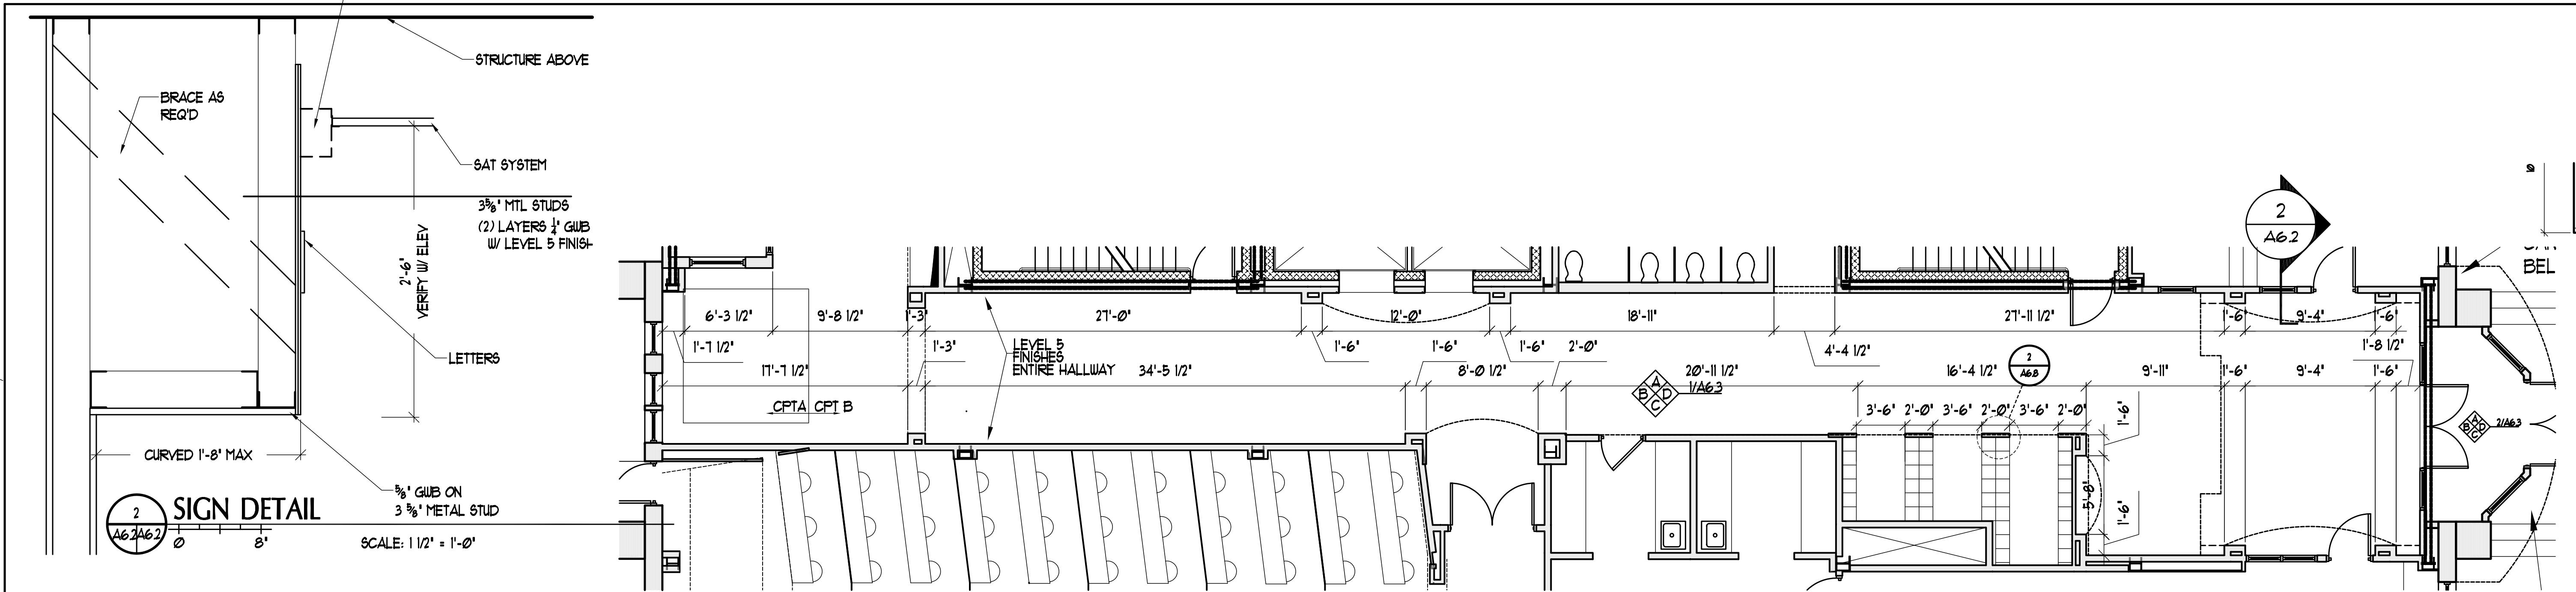

PERMIT SET - NOT FOR CONSTRUCTION

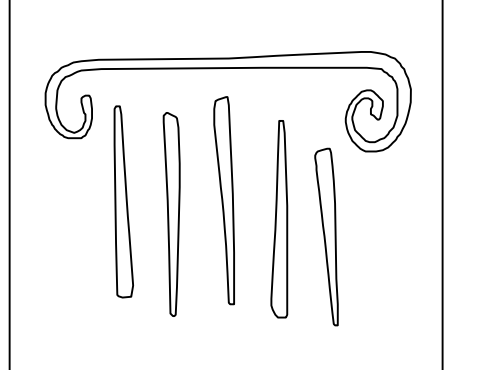

PORT CITY ARCHITECTURE

65 NEWBURY STREET
 PORTLAND, ME 04101
 207.761.9000
 fax: 207.761.2010
 lita@portcityarch.com

JACOBS CONSULTANCY
 GPR Laboratory Planning Practice

VANZELM
 CONSULTANTS
 VANZELM HEYWOOD & SHADFORD, INC.

BECKER
 Structural Engineers, Inc.

SYTDesign
 CONSULTANTS
 CIVIL ENGINEERING & LANDSCAPE ARCHITECTURE

ALLIED/COOK
 CONSTRUCTION

Favreau
 ARCHITECT

Titan Mechanical
 Inc. (MECHANICAL CONTRACTORS)

UNIVERSITY OF NEW ENGLAND
COLLEGE OF PHARMACY

716 STEVENS AVENUE, PORTLAND, ME

DATE	DESCRIPTION
01/24/08	PERMIT SET
06/5/06	

GODDARD
 SHEET NAME

INTERIOR ELEV.

Drawn By
 EAC / ANM
 Checked By
 LAS

A6.2