
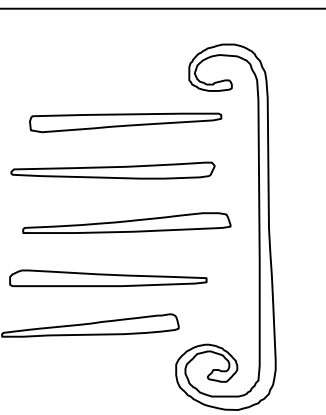


1 THIRD FLOOR PLAN
SCALE: 1/8" = 1'-0"

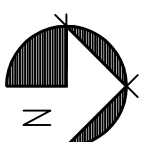

**PORT & GUTY
ARCHITECTURE**
65 NEWBURY STREET
PORTLAND, ME 04101
207.761.9000
fax: 207.761.2010
lit@portcityarch.com

**JACOBS
CONSULTANCY**
ONE Laboratory Planning Practice

VANZBELM
VANZELM BIRNBAUM & SQUIBBS, INC.
ARCHITECTS

BECKER
REGISTERED ENGINEERS, INC.

**SYTDesign
CONSULTANTS**
Civil, Structural, Mechanical & Landscape Architecture

Turn Mechanical Inc.
MECHANICAL ENGINEERS
UNIVERSITY OF NEW
ENGLAND

**COLLEGE OF
PHARMACY**
716 STEVENS AVENUE, PORTLAND,
ME

SHEET NAME	THIRD FLOOR PLAN
Drawn By	
Checked By	F1.3
Date Issued	11/21/07
Project Number	06506
#	DATE DESCRIPTION
A	12/07/07 ISSUED FOR 100% DD SET
DESIGN DOCUMENT SET	