

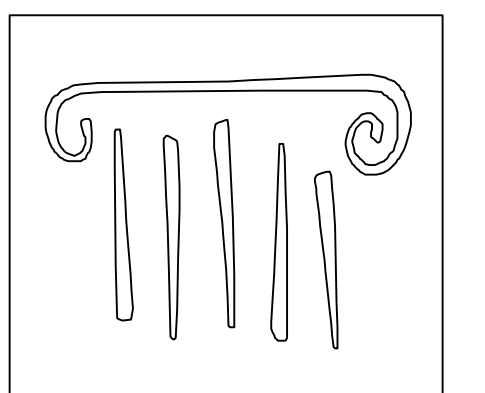
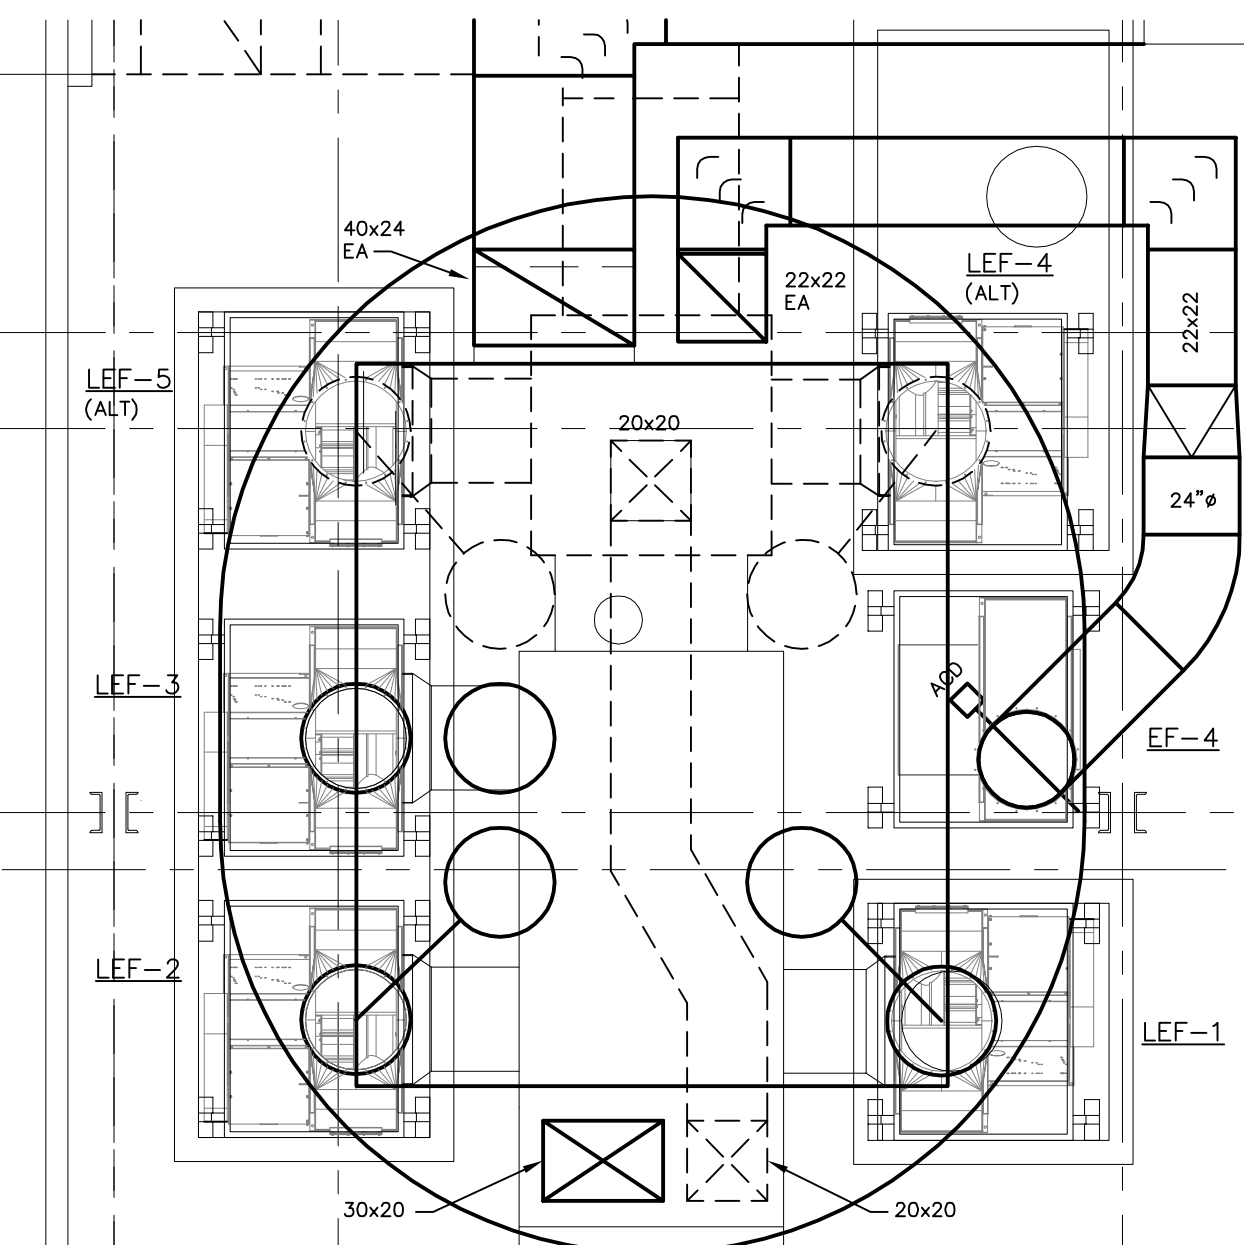
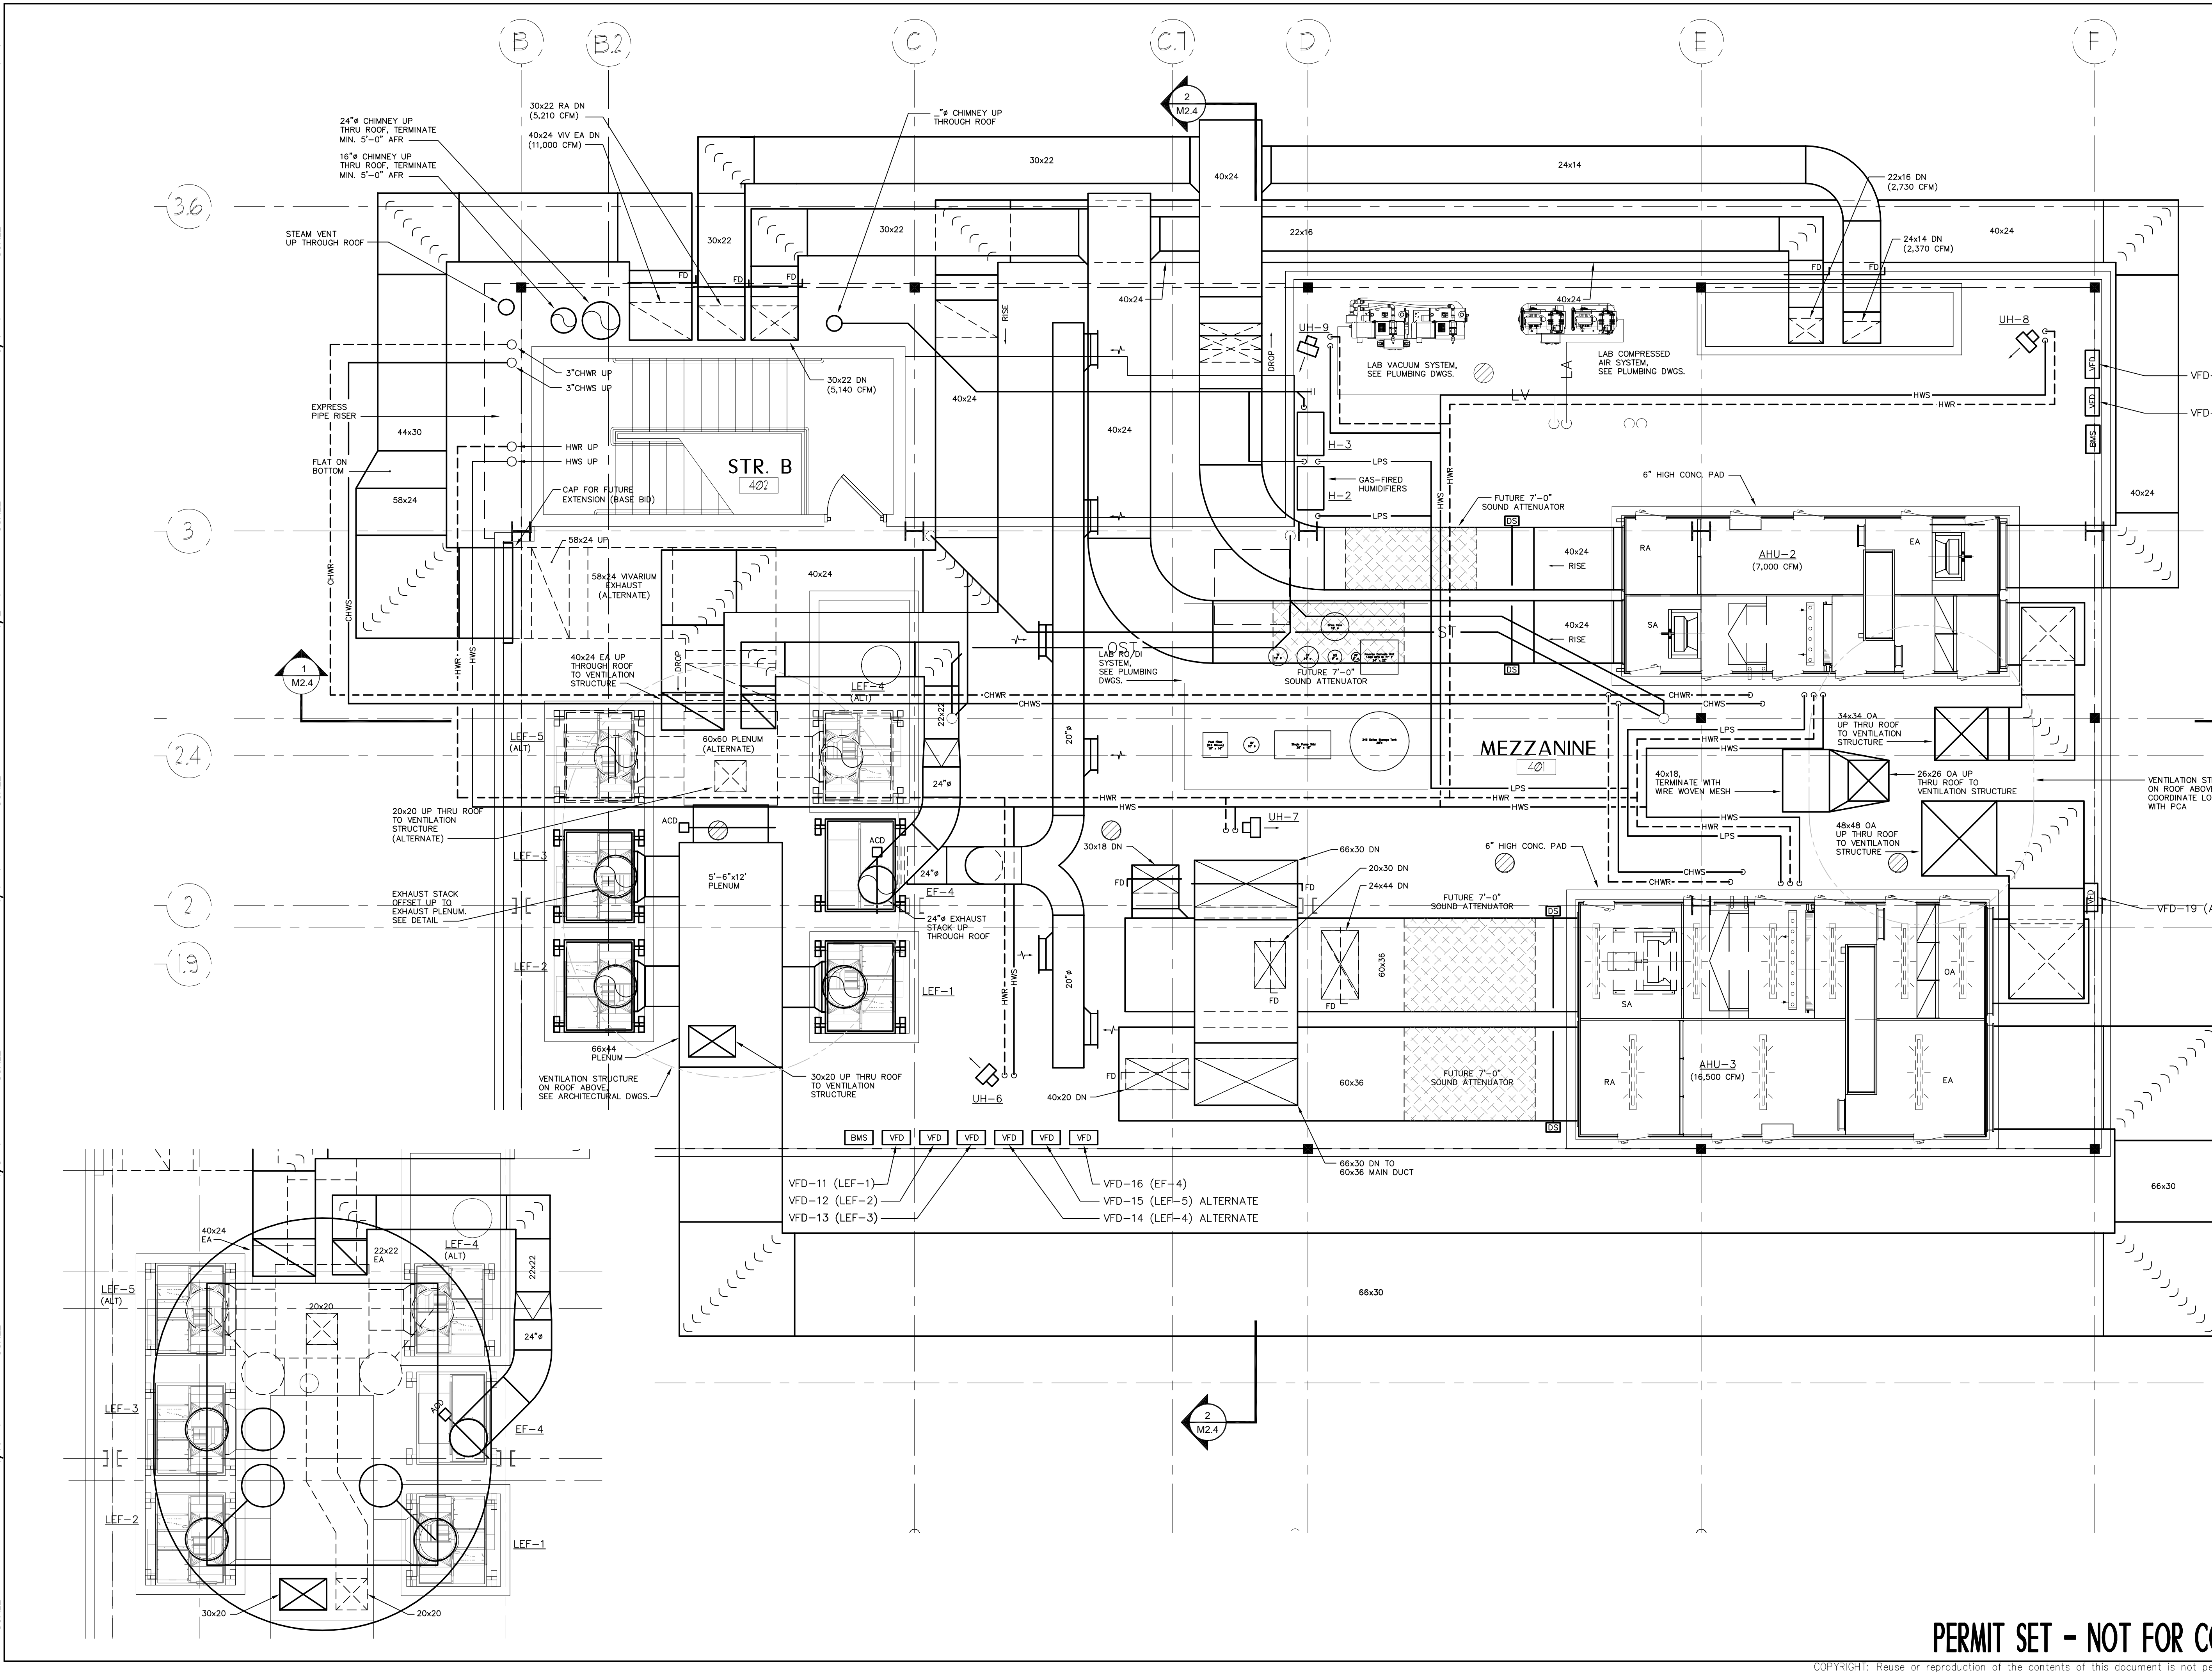


IF THIS SHEET IS NOT 24 X 36 IT IS A REDUCED SCALE PRINT - SCALE ACCORDINGLY

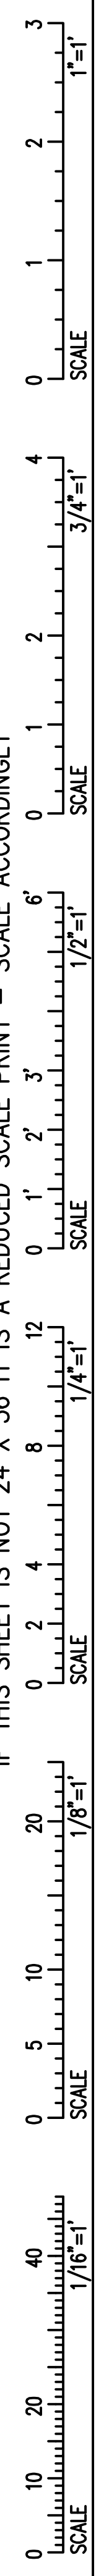

**PORT CITY ARCHITECTURE**

65 NEWBURY STREET  
 PORTLAND, ME 04101  
 207.761.9000  
 fax: 207.761.2010  
 lita@portcityarch.com

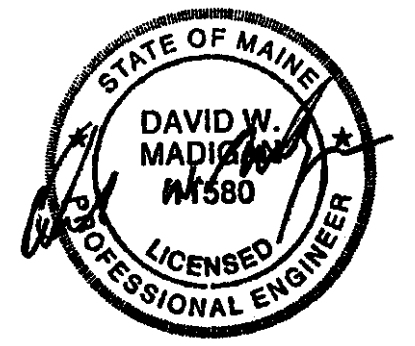

**VANZELM ENGINEERS**

VANZELM HEYWOOD & SHADFORD, INC.  
 10 TALCOTT NOYSE FARMINGTON, CT 06032  
 TEL: (860)284-5064 FAX: (860)284-5066  
 PROJECT NO.: 2007120.00

**BECKER**  
 structural engineers, inc.

**SYTDesign CONSULTANTS**  
 CIVIL ENGINEERING & LANDSCAPE ARCHITECTURE



| # | DATE     | DESCRIPTION    |
|---|----------|----------------|
|   |          | PERMIT SET     |
|   | 01/24/08 | Date Issued    |
|   | 06506    | Project Number |

SHEET NAME  
**MECHANICAL MEZZANINE MER PART PLAN**

Drawn By  
 WGS/DMH  
 Checked By  
 DVM/FBH

**M2.2**

**PERMIT SET - NOT FOR CONSTRUCTION**

COPYRIGHT: Reuse or reproduction of the contents of this document is not permitted without written permission of PORT CITY ARCHITECTURE PA