

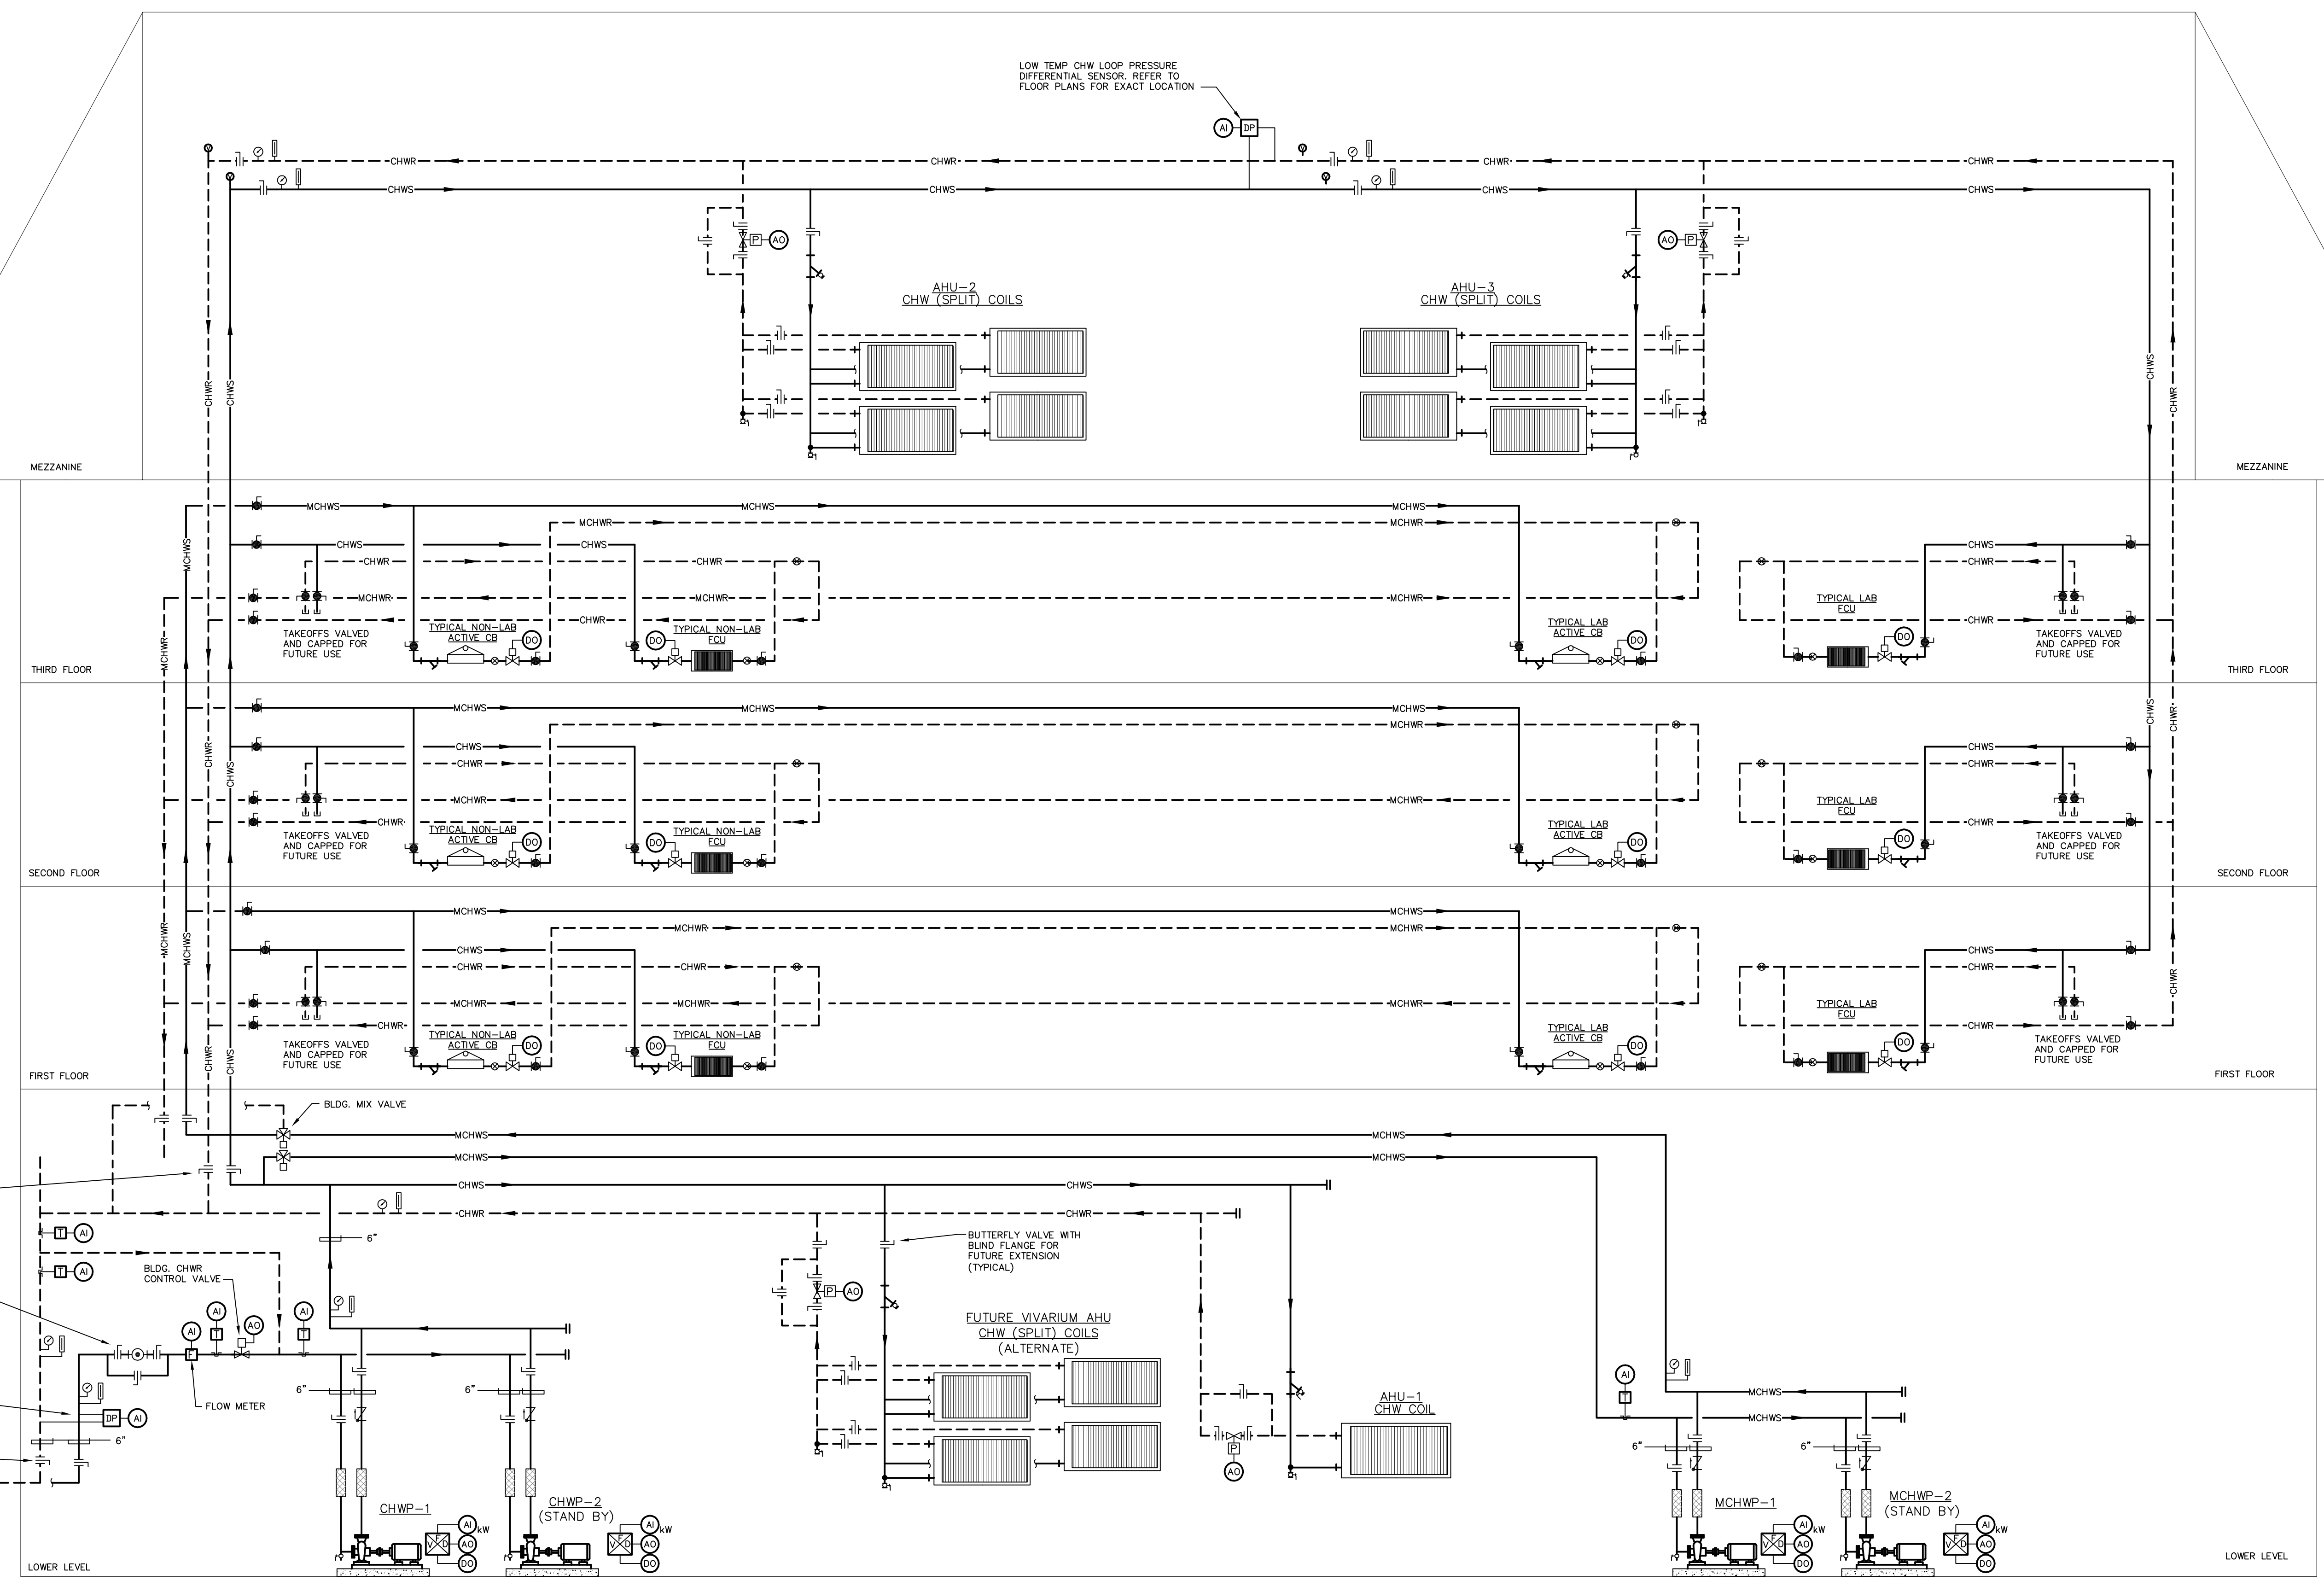


IF THIS SHEET IS NOT 24 X 36 IT IS A REDUCED SCALE PRINT - SCALE ACCORDINGLY

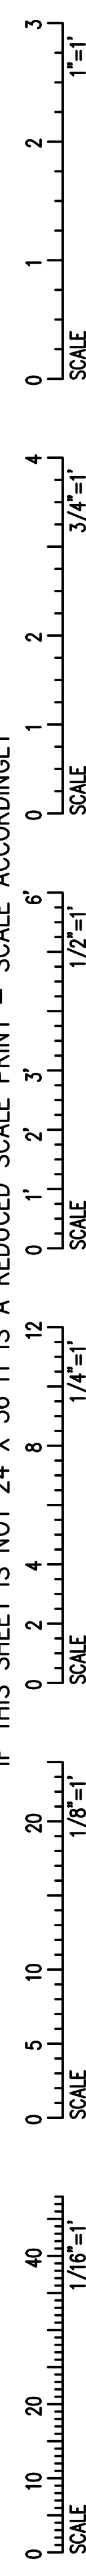


**CHILLED WATER RISER DIAGRAM**  
NOT TO SCALE

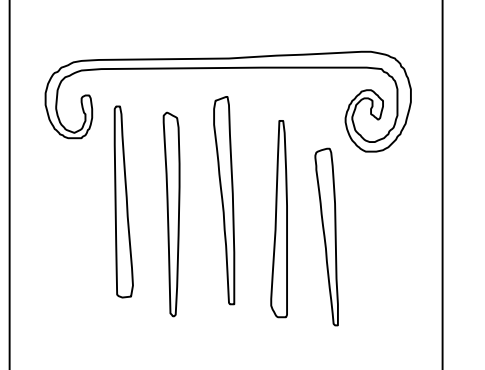

**PORT CITY ARCHITECTURE**

65 NEWBURY STREET  
PORTLAND, ME 04101  
207.761.9000  
fax: 207.761.2010  
lita@portcityarch.com

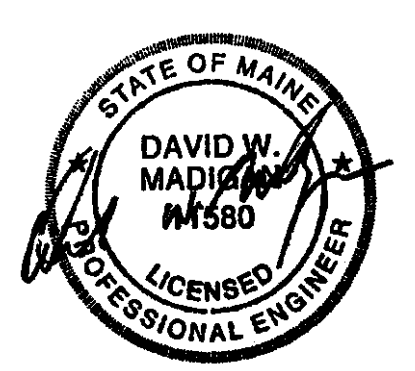

**VANZELM ENGINEERS**

VANZELM HEYWOOD & SHADFORD, INC.  
10 TALCOTT NOYSE FARMINGTON, CT 06032  
TEL: (860)284-2004 FAX: (860)284-2006  
PROJECT NO.: 2007120.00

**BECKER**  
structural engineers, inc.

**SYTDesign**  
CONSULTANTS  
CIVIL ENGINEERING & LANDSCAPE ARCHITECTURE



#	DATE	DESCRIPTION
		PERMIT SET
	01/24/08	Date Issued
	06506	Project Number

SHEET NAME  
**MECHANICAL CHILLED WATER RISER DIAGRAM**

Drawn By  
DMH

Checked By  
DWM/FEH

**M3.4**

**PERMIT SET - NOT FOR CONSTRUCTION**