



IF THIS SHEET IS NOT 24 X 36 IT IS A REDUCED SCALE PRINT - SCALE ACCORDINGLY

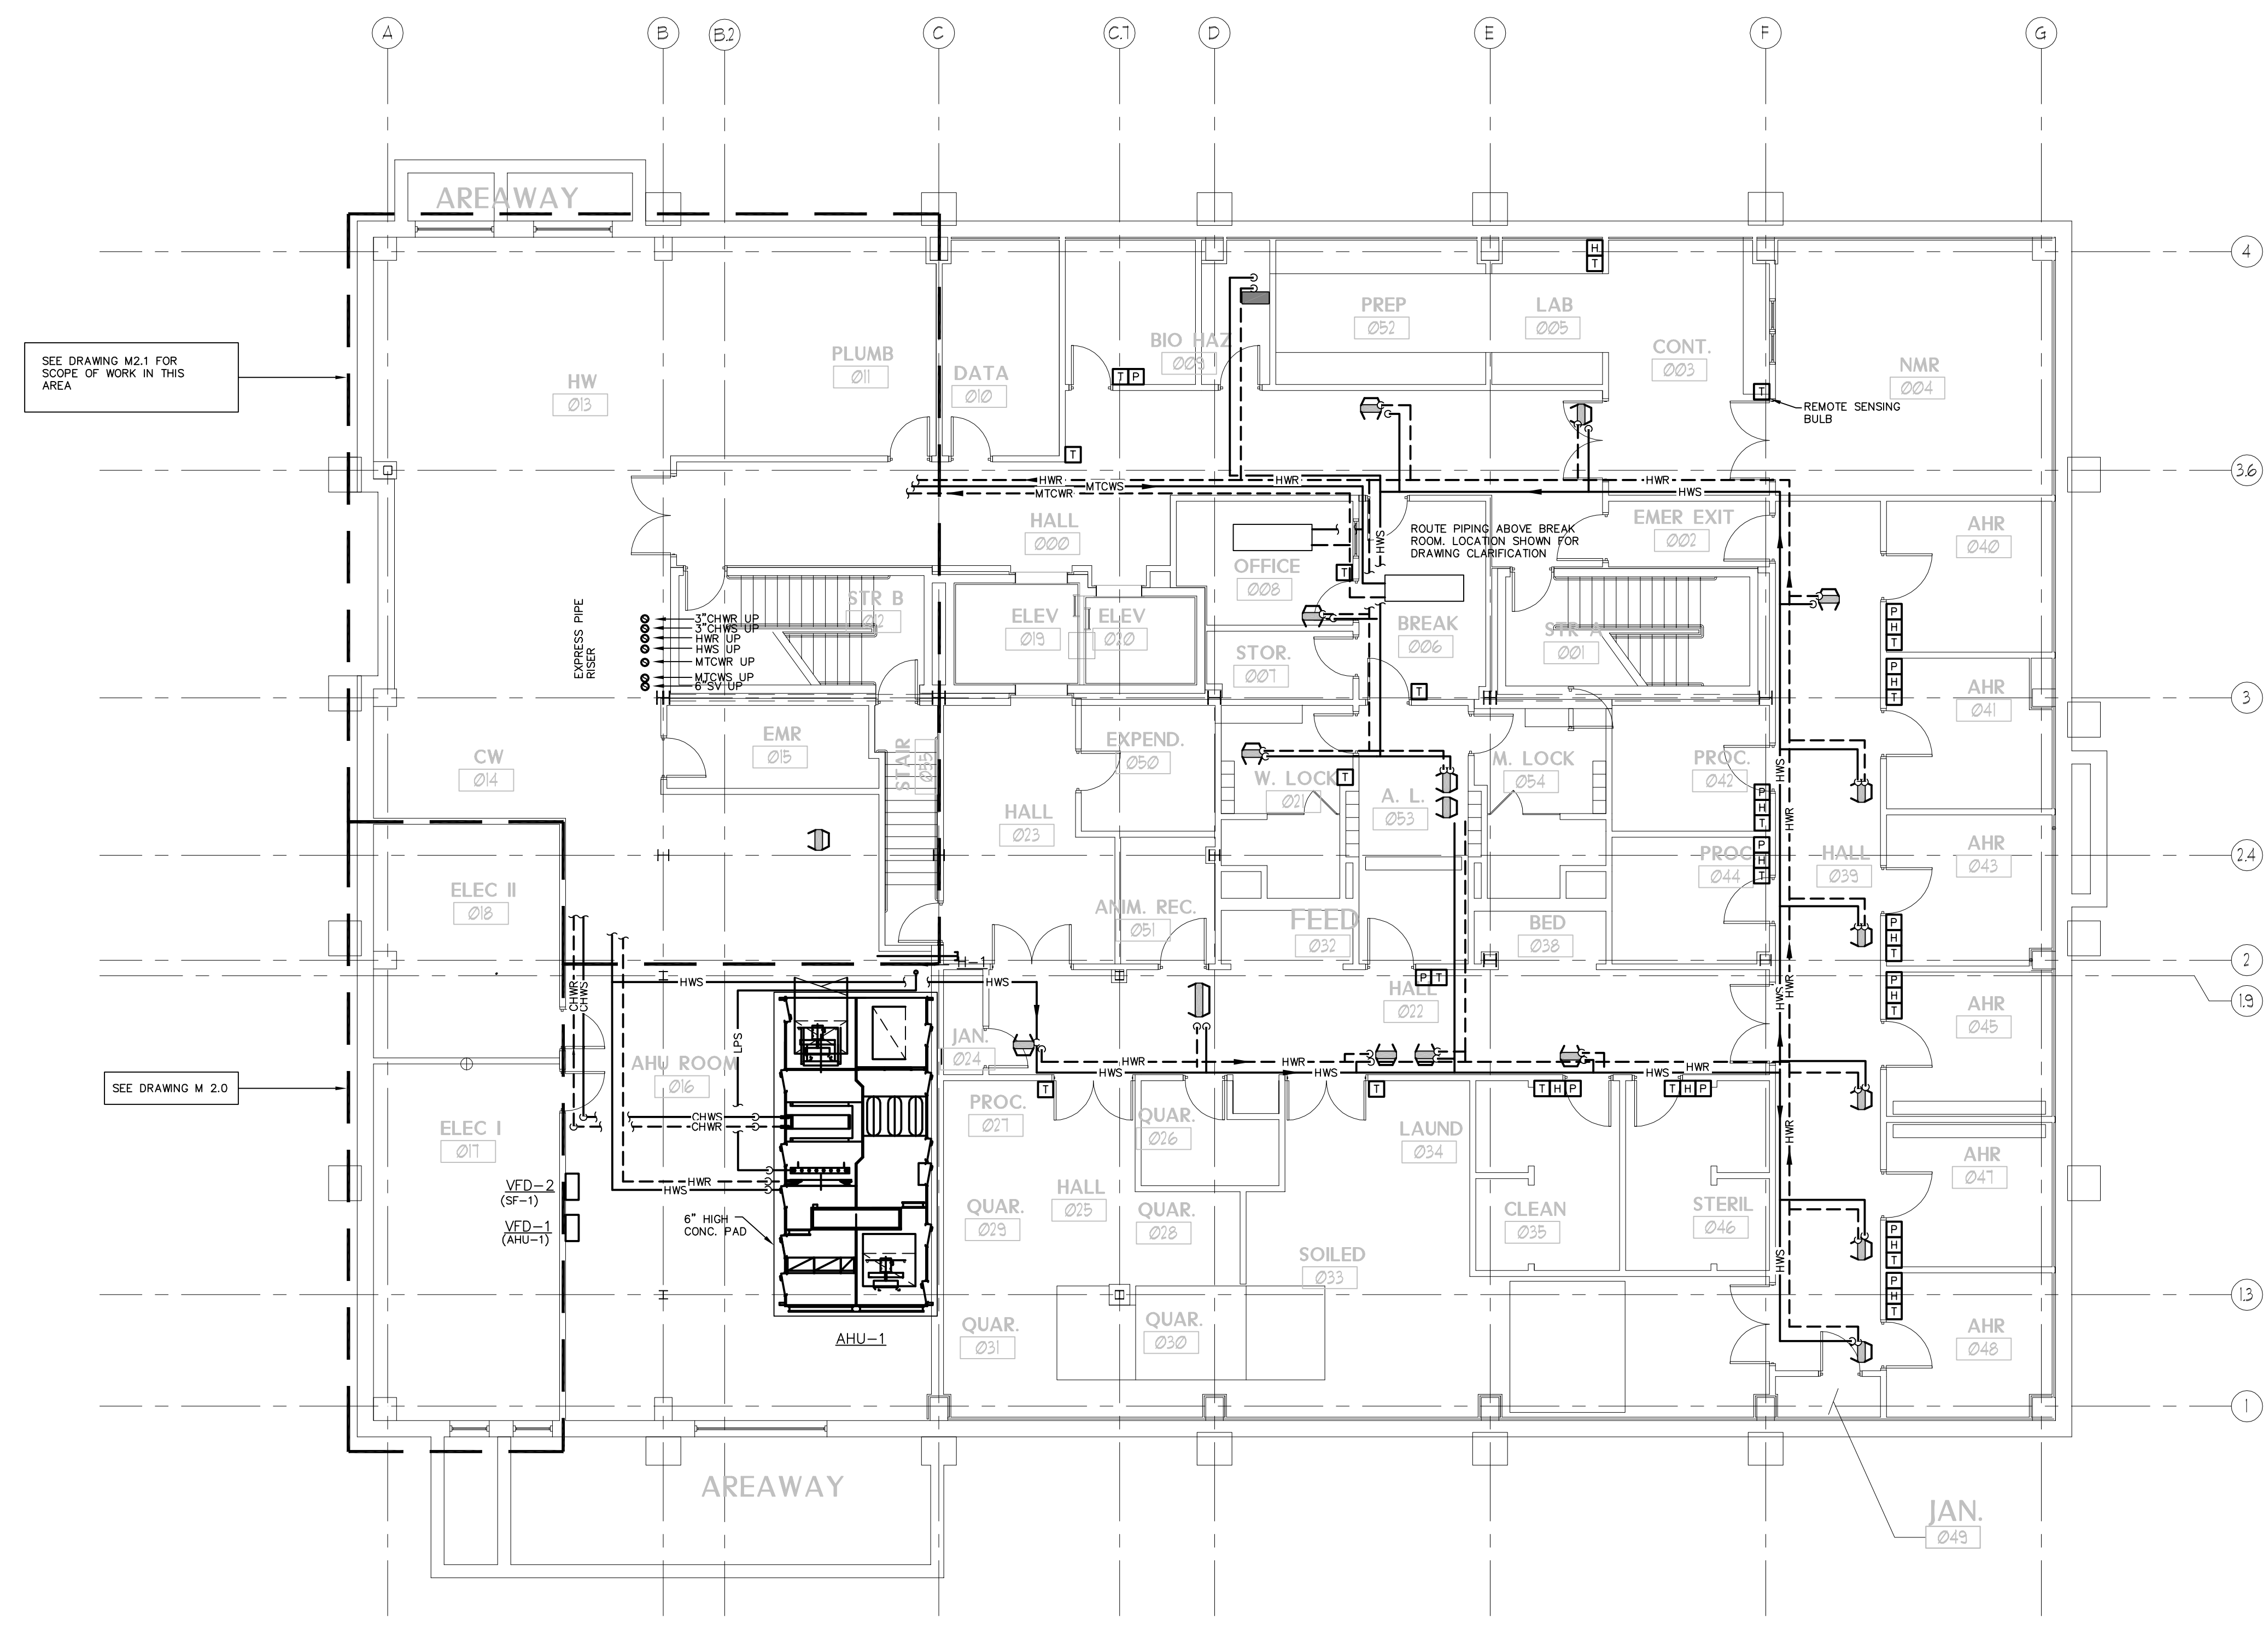



SEE DRAWING M2.1 FOR SCOPE OF WORK IN THIS AREA

SEE DRAWING M 2.0

1 MECHANICAL PIPING LOWER LEVEL PLAN - ALTERNATE
Scale: 1/8"=1'-0"

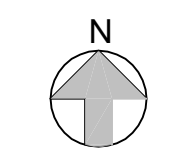

PERMIT SET - NOT FOR CONSTRUCTION

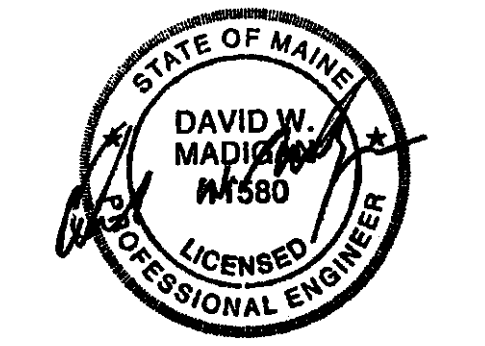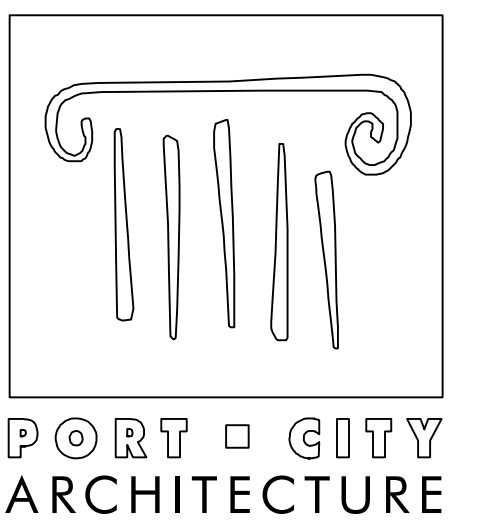

PROJECT NO.: 2007120.00

BECKER structural engineers, inc.

SYTDesign CONSULTANTS CIVIL ENGINEERING & LANDSCAPE ARCHITECTURE



MECHANICAL PIPING LOWER LEVEL PLAN-ALTERNATE

WGS

DWM/FBH

MP1.1