

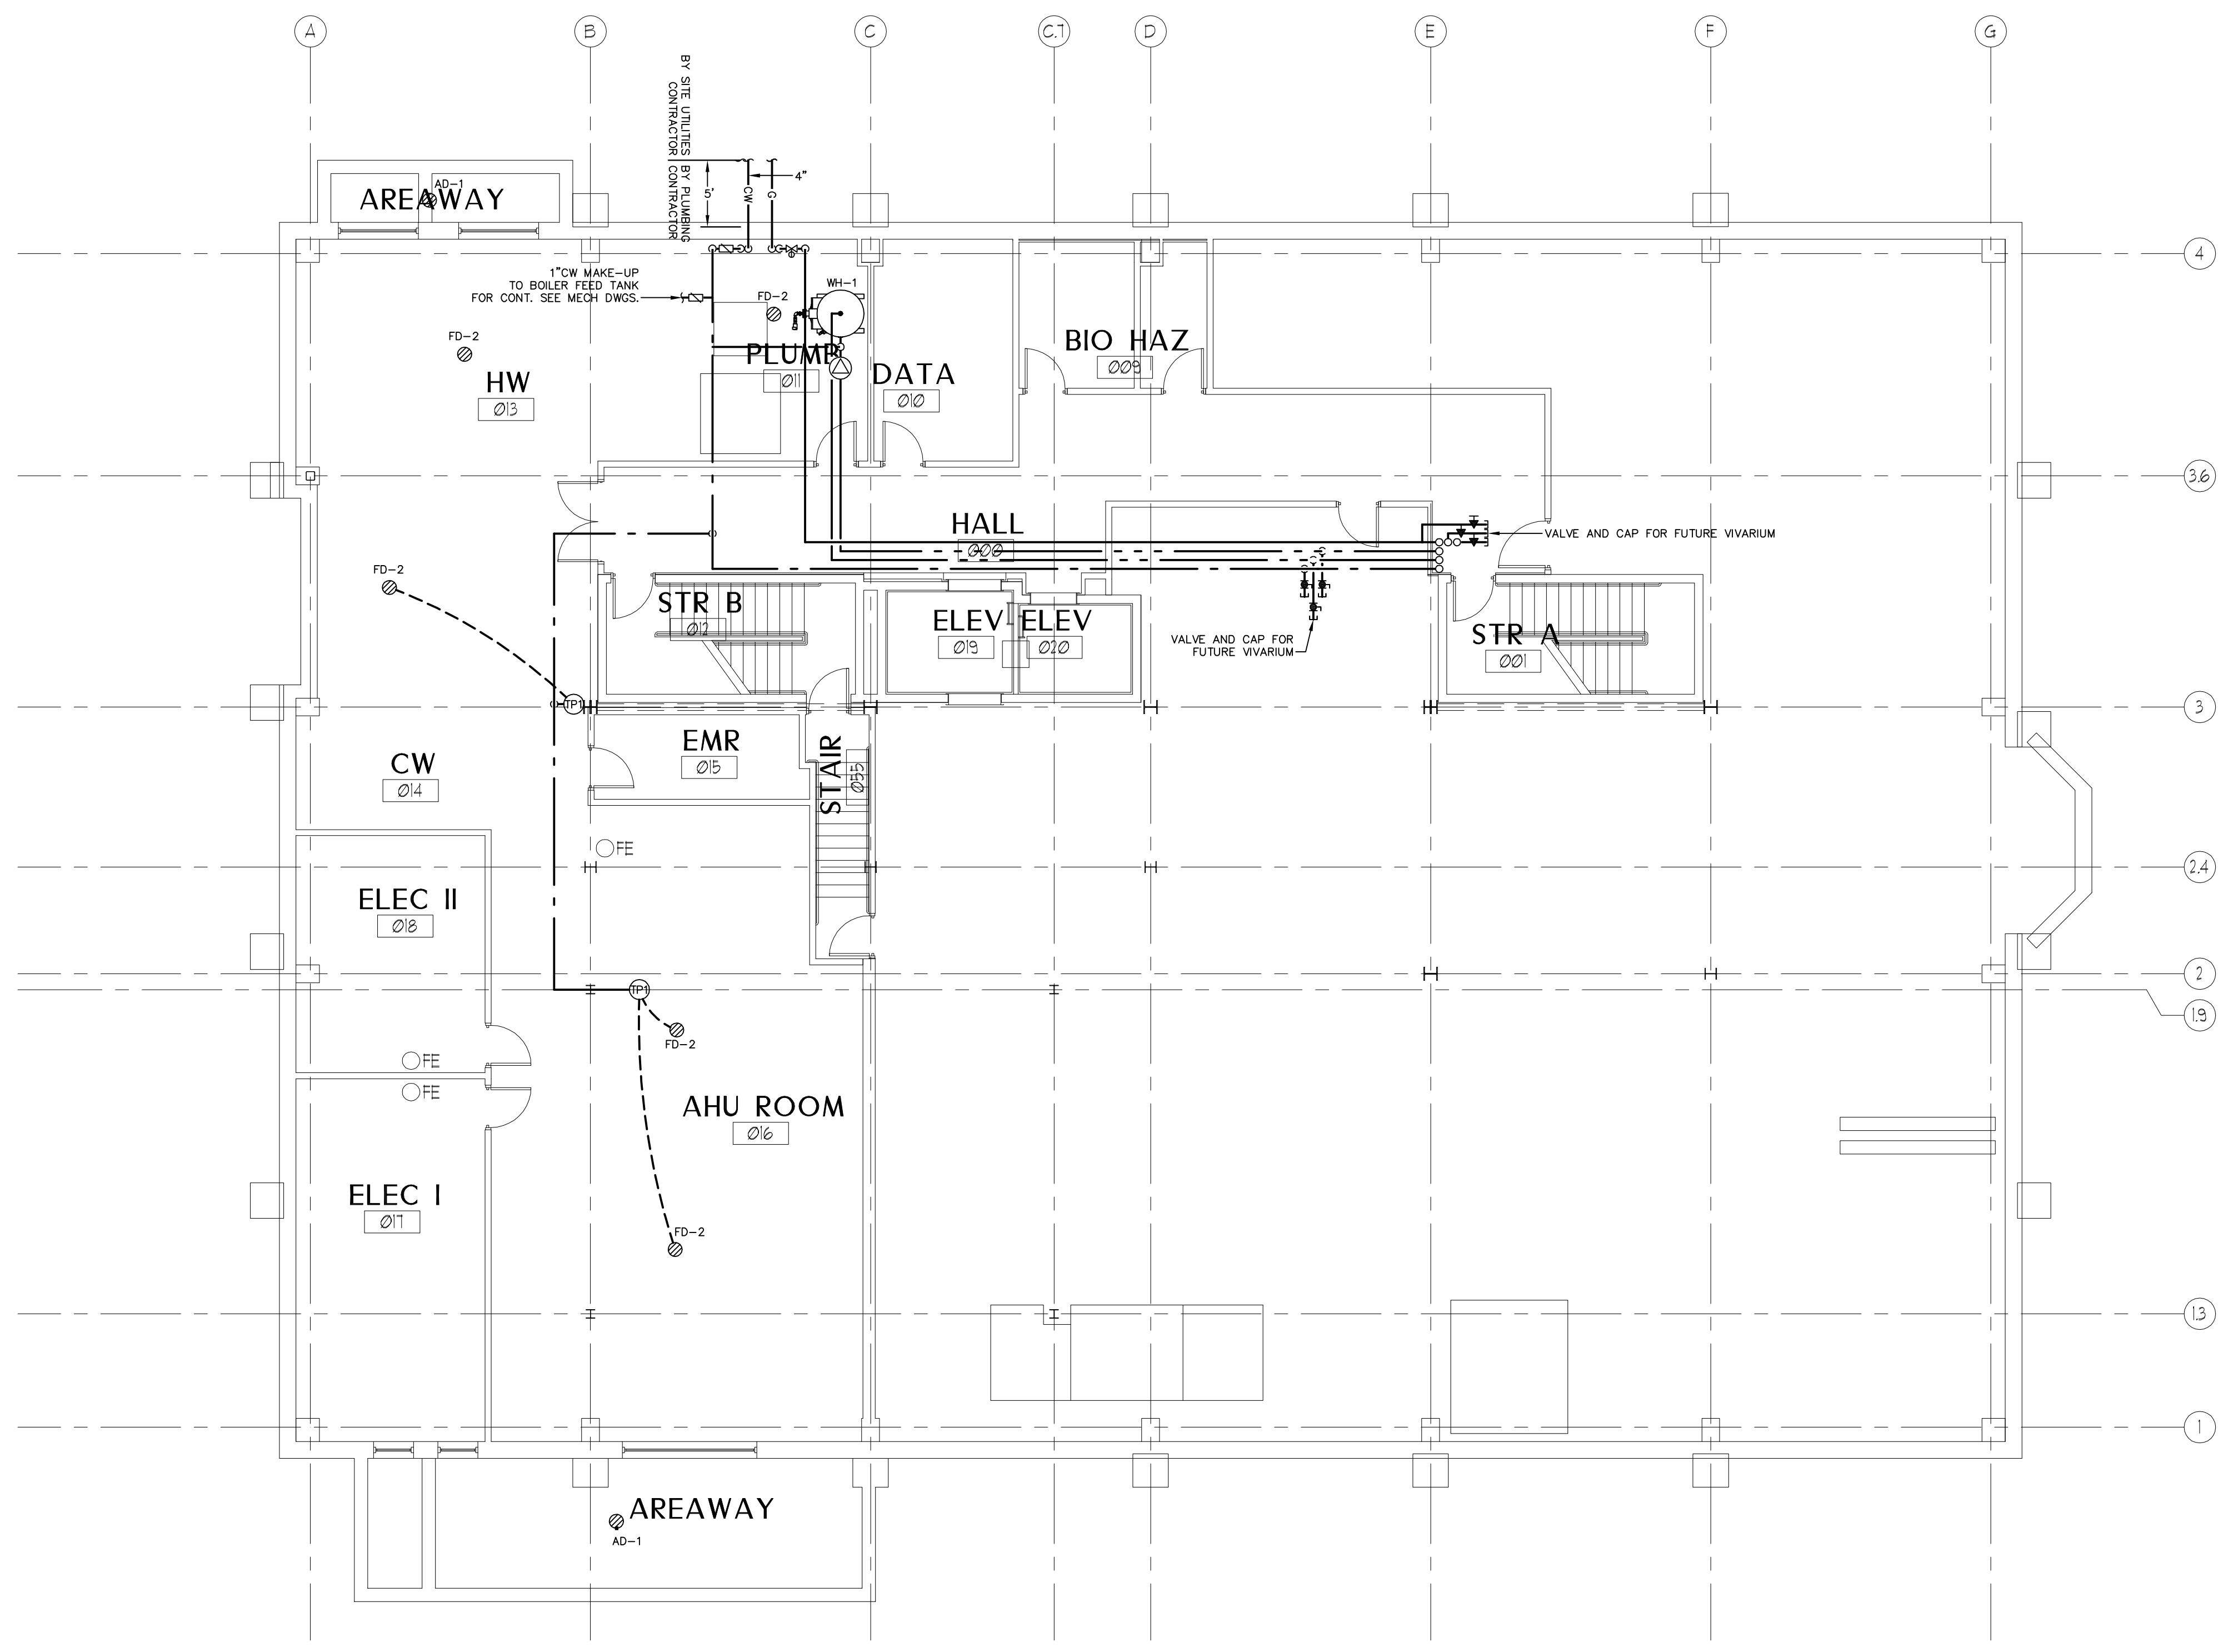


IF THIS SHEET IS NOT 24 X 36 IT IS A REDUCED SCALE PRINT - SCALE ACCORDINGLY

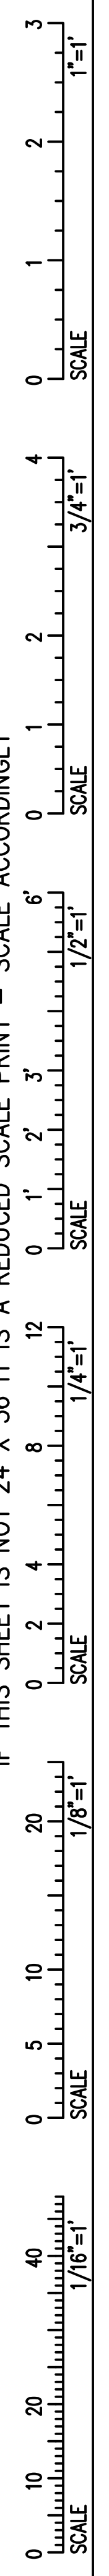


1 PLUMBING LOWER LEVEL PLAN - SUPPLY
Scale: 1/8"=1'-0"

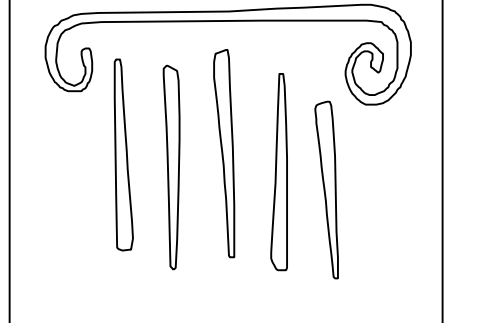

PORT CITY ARCHITECTURE

65 NEWBURY STREET
PORTLAND, ME 04101
207.761.9000
fax: 207.761.2010
lita@portcityarch.com

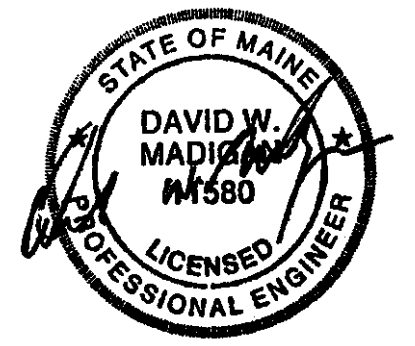

VANZELM ENGINEERS

VANZELM HEYWOOD & SHADFORD, INC.
10 TALCOTT NOTCH FARMINGTON, CT 06032
TEL: (860)284-5064 FAX: (860)284-5066
PROJECT NO.: 2007120.00

BECKER structural engineers, inc.


SYTDesign CONSULTANTS
CIVIL ENGINEERING & LANDSCAPE ARCHITECTURE



#	DATE	DESCRIPTION
		PERMIT SET
	01/24/08	Date Issued
	06506	Project Number

SHEET NAME
PLUMBING LOWER LEVEL PLAN SUPPLY

Drawn By: SMS
Checked By: DWM
PS1.0

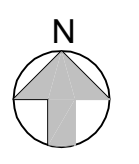

PERMIT SET - NOT FOR CONSTRUCTION