



IF THIS SHEET IS NOT 24 X 36 IT IS A REDUCED SCALE PRINT - SCALE ACCORDINGLY

SCALE 1"=1'  
SCALE 3/4"=1'  
SCALE 1/2"=1'  
SCALE 1/4"=1'  
SCALE 1/8"=1'

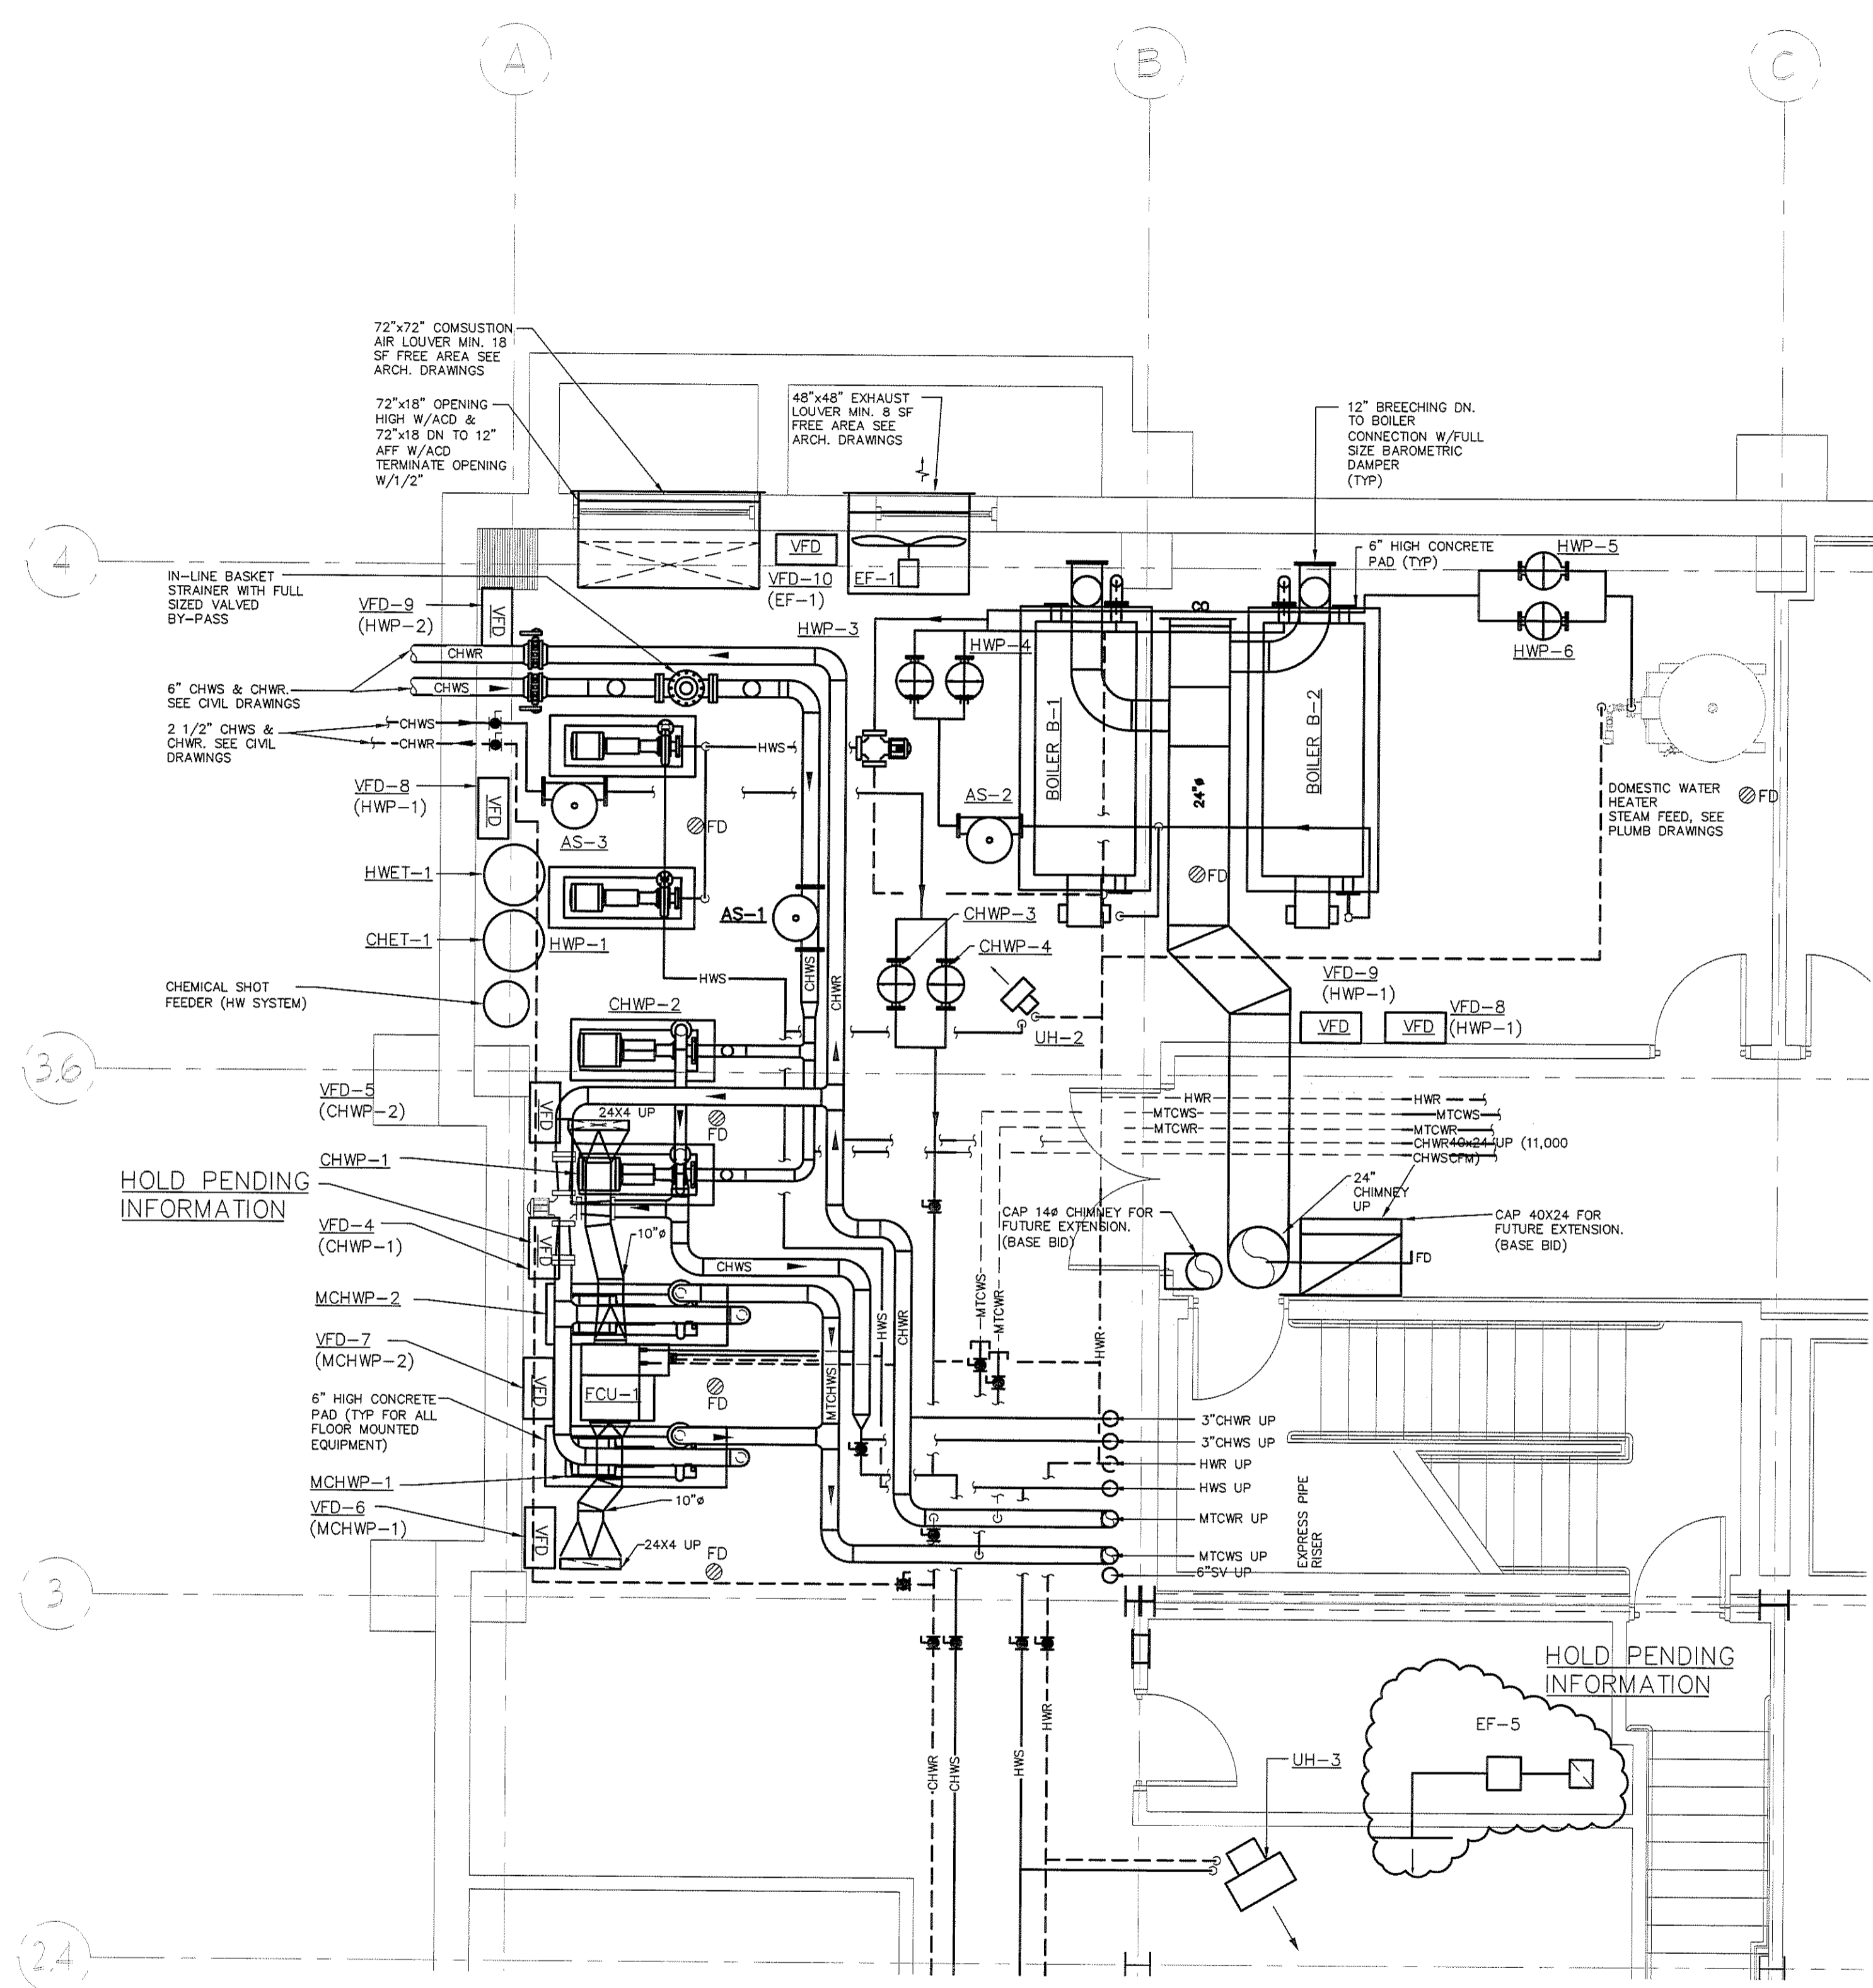

**1 MECHANICAL LOWER LEVEL PART PLAN**  
Scale: 1/4"=1'-0"

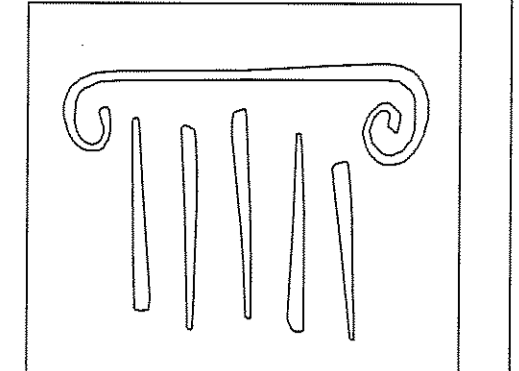

**PORT CITY ARCHITECTURE**

65 NEWBURY STREET  
PORTLAND, ME 04101  
207.761.9000  
fax: 207.761.2010  
lita@portcityarch.com

**VANZELM ENGINEERS**

VANZELM HEYWOOD & SHADFORD, INC.  
10 TALCOTT NOTCH FARMINGTON, CT 06032  
TEL: (860) 284-3064 FAX: (860) 284-3088

PROJECT NO.: 2007120.00

**BECKER**  
Structural engineers, Inc.

**SYTDesign CONSULTANTS**  
CIVIL ENGINEERING & LANDSCAPE ARCHITECTURE

**ALLIED/COOK CONSTRUCTION**

**Favreau**

Titan Mechanical, Inc.  
Design-Build Engineering-Mechanical Contractors

UNIVERSITY OF NEW ENGLAND

COLLEGE OF PHARMACY

716 STEVENS AVENUE,  
PORTLAND, ME

#	DATE	DESCRIPTION
		BID SET
	02/08/08	Date Issued
	06306	Project Number

SHEET NAME  
**MECHANICAL LOWER LEVEL MER PART PLAN**

Drawn By: WGS  
Checked By: DWMPFBH  
**M2.0**

**BID SET - NOT FOR CONSTRUCTION**