

PORT CITY ARCHITECTURE

65 NEWBURY STREET
 PORTLAND, ME 04101
 207.761.9000
 fax: 207.761.2010
 lita@portcityarch.com

VANZELM ENGINEERS

VANZELM HEYWOOD & SHADFORD, INC.
 10 TALCOTT NOTCH FARMINGTON, CT 06032
 TEL: (860) 338-3504 FAX: (860) 338-3506

PROJECT NO.: 2007120.00

BECKER
 structural engineers, inc.

SYTDesign CONSULTANTS
 CIVIL, ENGINEERING & LANDSCAPE ARCHITECTURE

ALLIED/COOK CONSTRUCTION

Fareau
 GROUP

Titan Mechanical, Inc.
 Design Build Engineering - Mechanical Contracting

UNIVERSITY OF NEW ENGLAND

COLLEGE OF PHARMACY

716 STEVENS AVENUE,
 PORTLAND, ME

#	DATE	DESCRIPTION
		BID SET
	01/08/08	Date Issued
	06506	Project Number

SHEET NAME
MECHANICAL ATTIC MER PART PLAN


Drawn By
 WGS/DWH

Checked By
 DWM/FBH

M2.2

BID SET - NOT FOR CONSTRUCTION

1 MECHANICAL ATTIC MER PART PLAN
 Scale: 1/8"=1'-0"

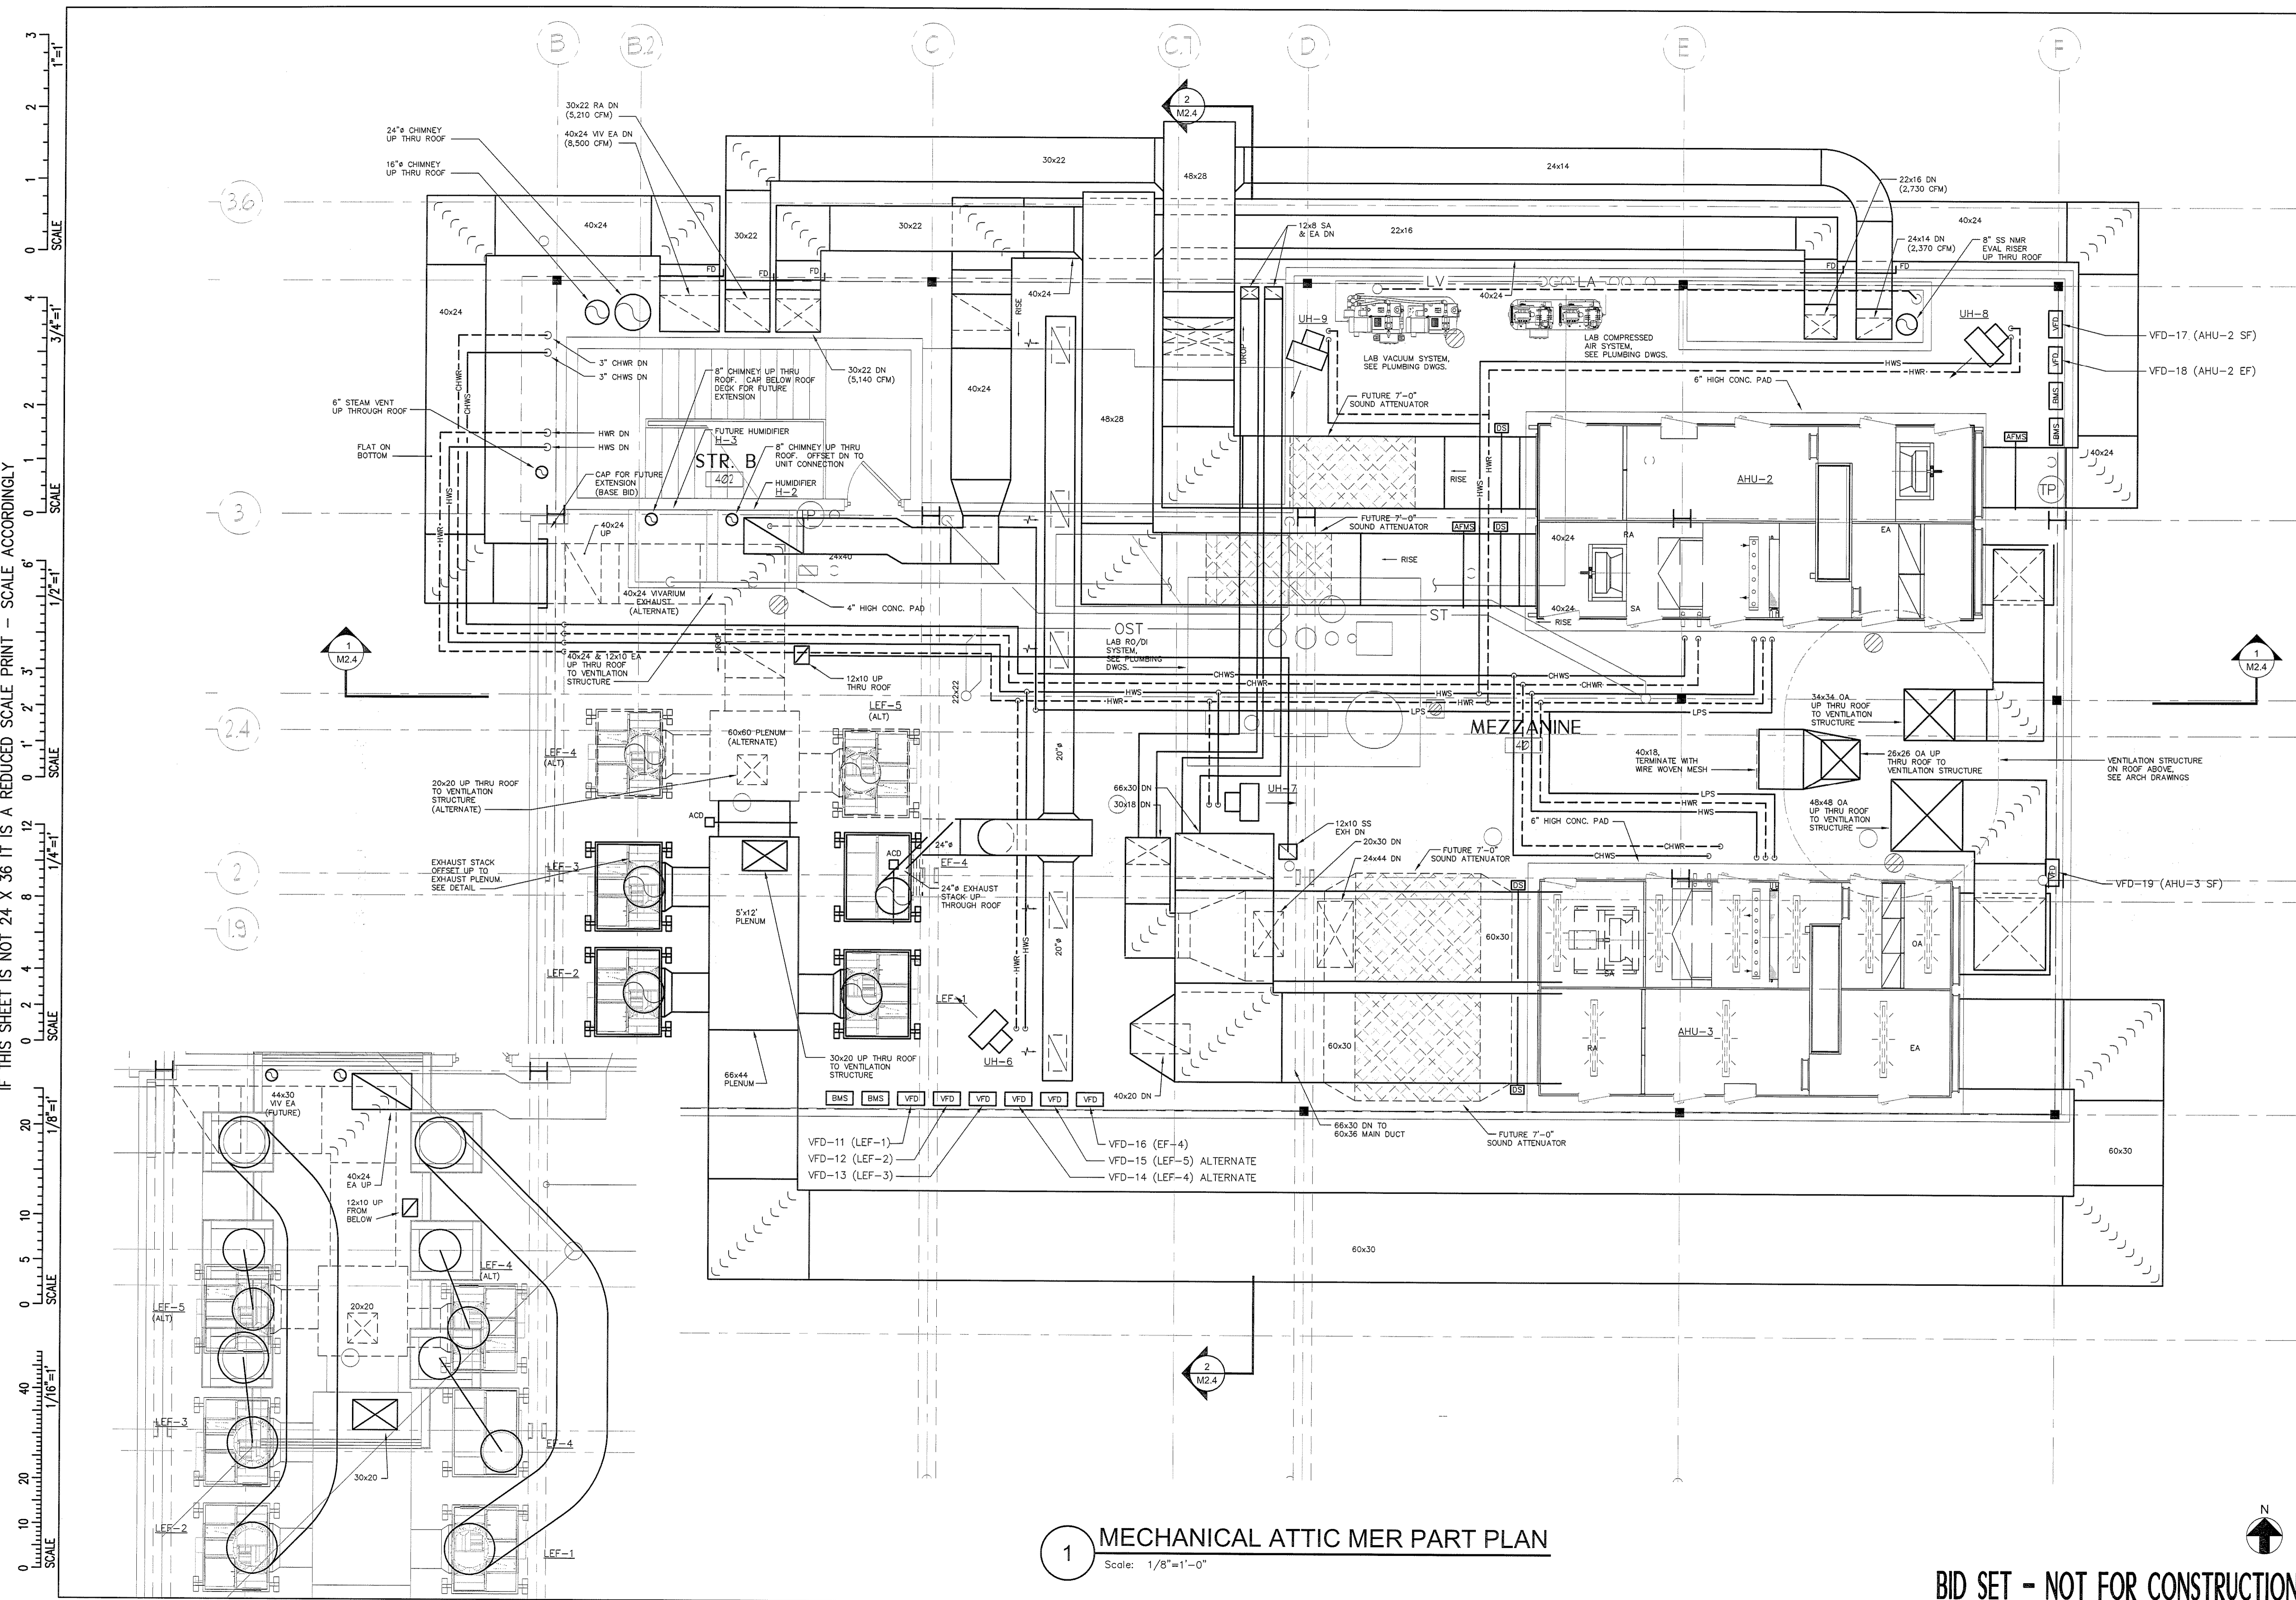

IF THIS SHEET IS NOT 24 X 36 IT IS A REDUCED SCALE PRINT - SCALE ACCORDINGLY

Scale 1: 1"=1'
 Scale 2: 3/4"=1'
 Scale 3: 1/2"=1'
 Scale 4: 1/4"=1'
 Scale 5: 1/8"=1'