

PORT CITY ARCHITECTURE

65 NEWBURY STREET
 PORTLAND, ME 04101
 207.761.9000
 fax: 207.761.2010
 lita@portcityarch.com

VANZELM ENGINEERS

VANZELM HEYWOOD & SHADFORD, INC.
 10 TALCOTT NOTCH FARMINGTON, CT 06032
 TEL: (860) 284-0566 FAX: (860) 284-2099

PROJECT NO.: 2007120.00

BECKER
 structural engineers, inc.

SYTDesign CONSULTANTS
 CIVIL ENGINEERING & LANDSCAPE ARCHITECTURE

ALLIED/COOK CONSTRUCTION

Fareau

Titan Mechanical, Inc.
 Design-Build Engineering - Mechanical Contracting

UNIVERSITY OF NEW ENGLAND

COLLEGE OF PHARMACY

716 STEVENS AVENUE,
 PORTLAND, ME

#	DATE	DESCRIPTION
		BID SET
	02/08/08	Date Issued
	06506	Project Number



SHEET NAME
MECHANICAL HOT WATER RISER DIAGRAM

Drawn By
 DMH/AMM

Checked By
 DWM/FSH

M3.3

BID SET - NOT FOR CONSTRUCTION

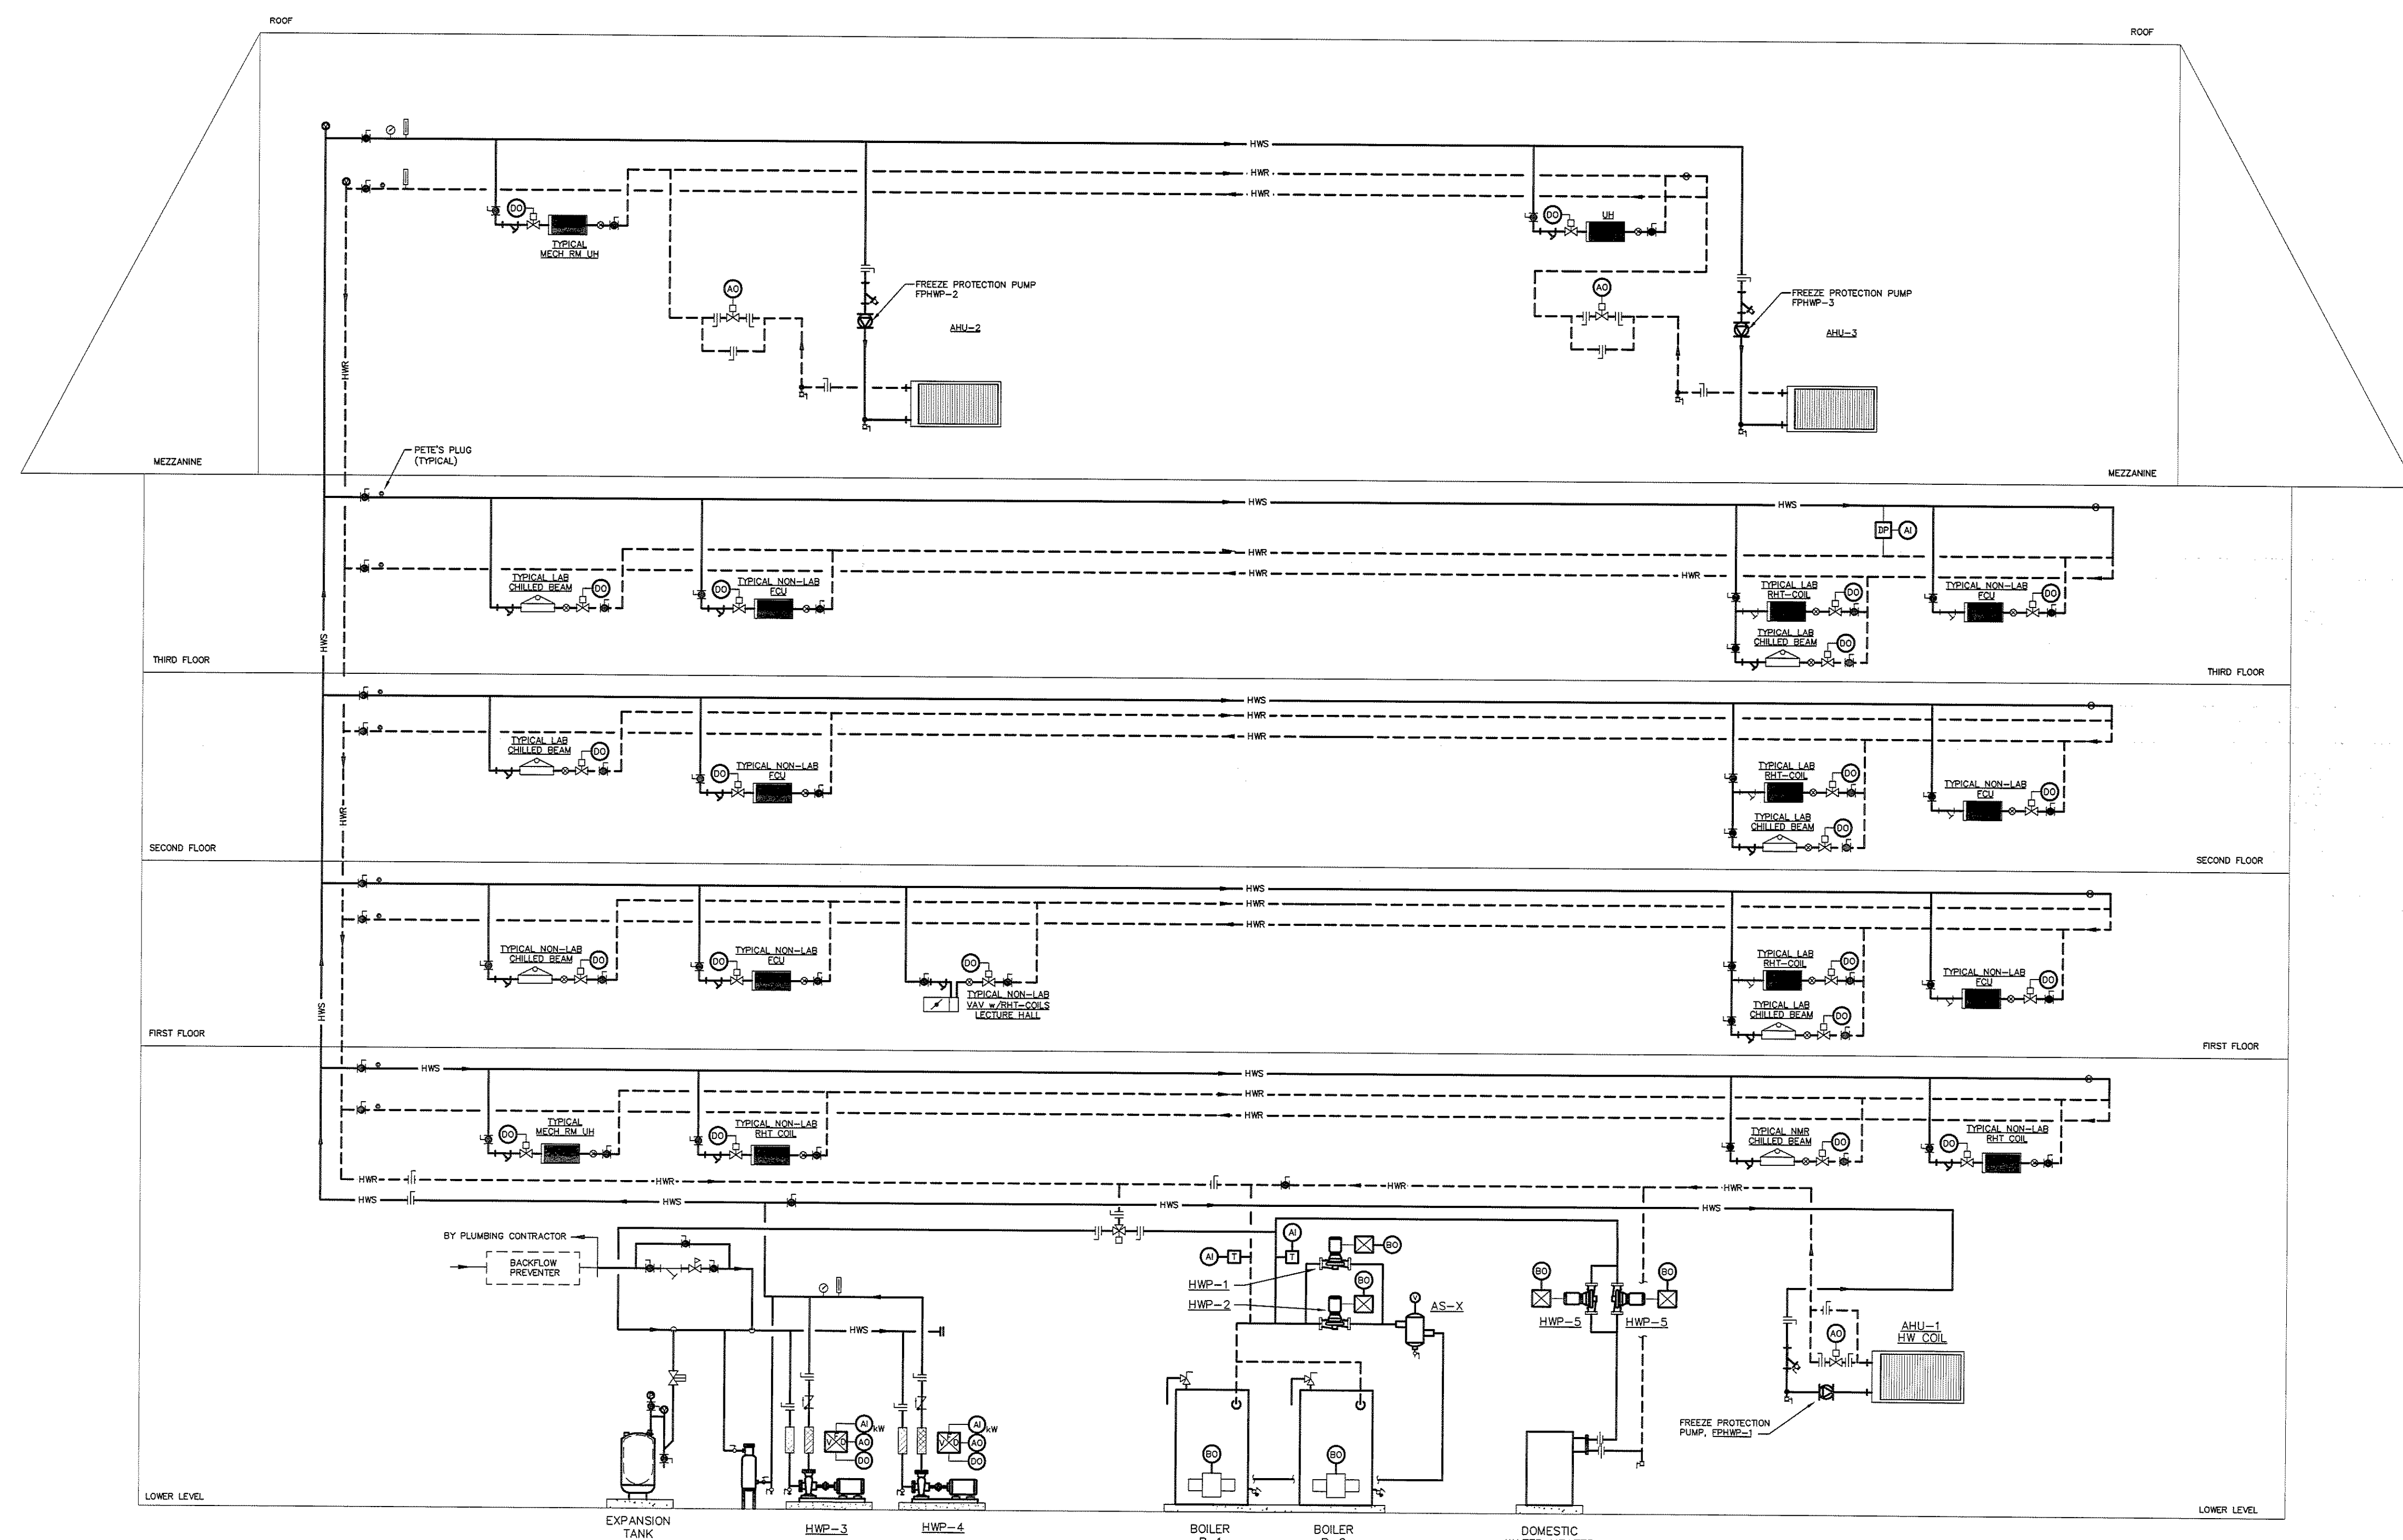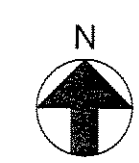

HOT WATER RISER DIAGRAM
 NOT TO SCALE

IF THIS SHEET IS NOT 24 X 36 IT IS A REDUCED SCALE PRINT - SCALE ACCORDINGLY

SCALE 1"=1'
 0 1 2 3

SCALE 3/4"=1'
 0 1 2 3 4

SCALE 1/2"=1'
 0 1 2 3 4 5 6

SCALE 1/4"=1'
 0 2 4 6 8 10 12

SCALE 1/8"=1'
 0 5 10 15 20

SCALE 1/16"=1'
 0 10 20 30 40