

PORT CITY ARCHITECTURE

65 NEWBURY STREET  
PORTLAND, ME 04101  
207.761.9000  
fax: 207.761.2010  
lita@portcityarch.com

**VANZELM**  
ENGINEERS

VANZELM HEYWOOD & SHADFORD, INC.  
18 TALCOTT NOTCH FARMINGTON, CT 06032  
TEL: (860) 284-2064 FAX: (860) 284-2095

PROJECT NO.: 2007120.00

**BECKER**  
structural engineers, inc.

**SYTDDesign**  
CONSULTANTS  
CIVIL ENGINEERING & LANDSCAPE ARCHITECTURE

**ALLIED/COOK**  
CONSTRUCTION

**Faireau**  
CLERKS

**Titan Mechanical, Inc.**  
Design-Build Engineering - Mechanical Contracting

UNIVERSITY OF NEW ENGLAND

COLLEGE OF PHARMACY

716 STEVENS AVENUE,  
PORTLAND, ME

#	DATE	DESCRIPTION
		BID SET
	02/08/08	Date Issued
	06306	Project Number


SHEET NAME  
**MECHANICAL  
CHILLED WATER  
RISER DIAGRAM**

Drawn By  
DMH  
Checked By  
DMM/FBH  
**M3.4**

**BID SET - NOT FOR CONSTRUCTION**

COPYRIGHT: Reuse or reproduction of the contents of this document is not permitted without written permission of PORT CITY ARCHITECTURE PA

IF THIS SHEET IS NOT 24 X 36 IT IS A REDUCED SCALE PRINT - SCALE ACCORDINGLY

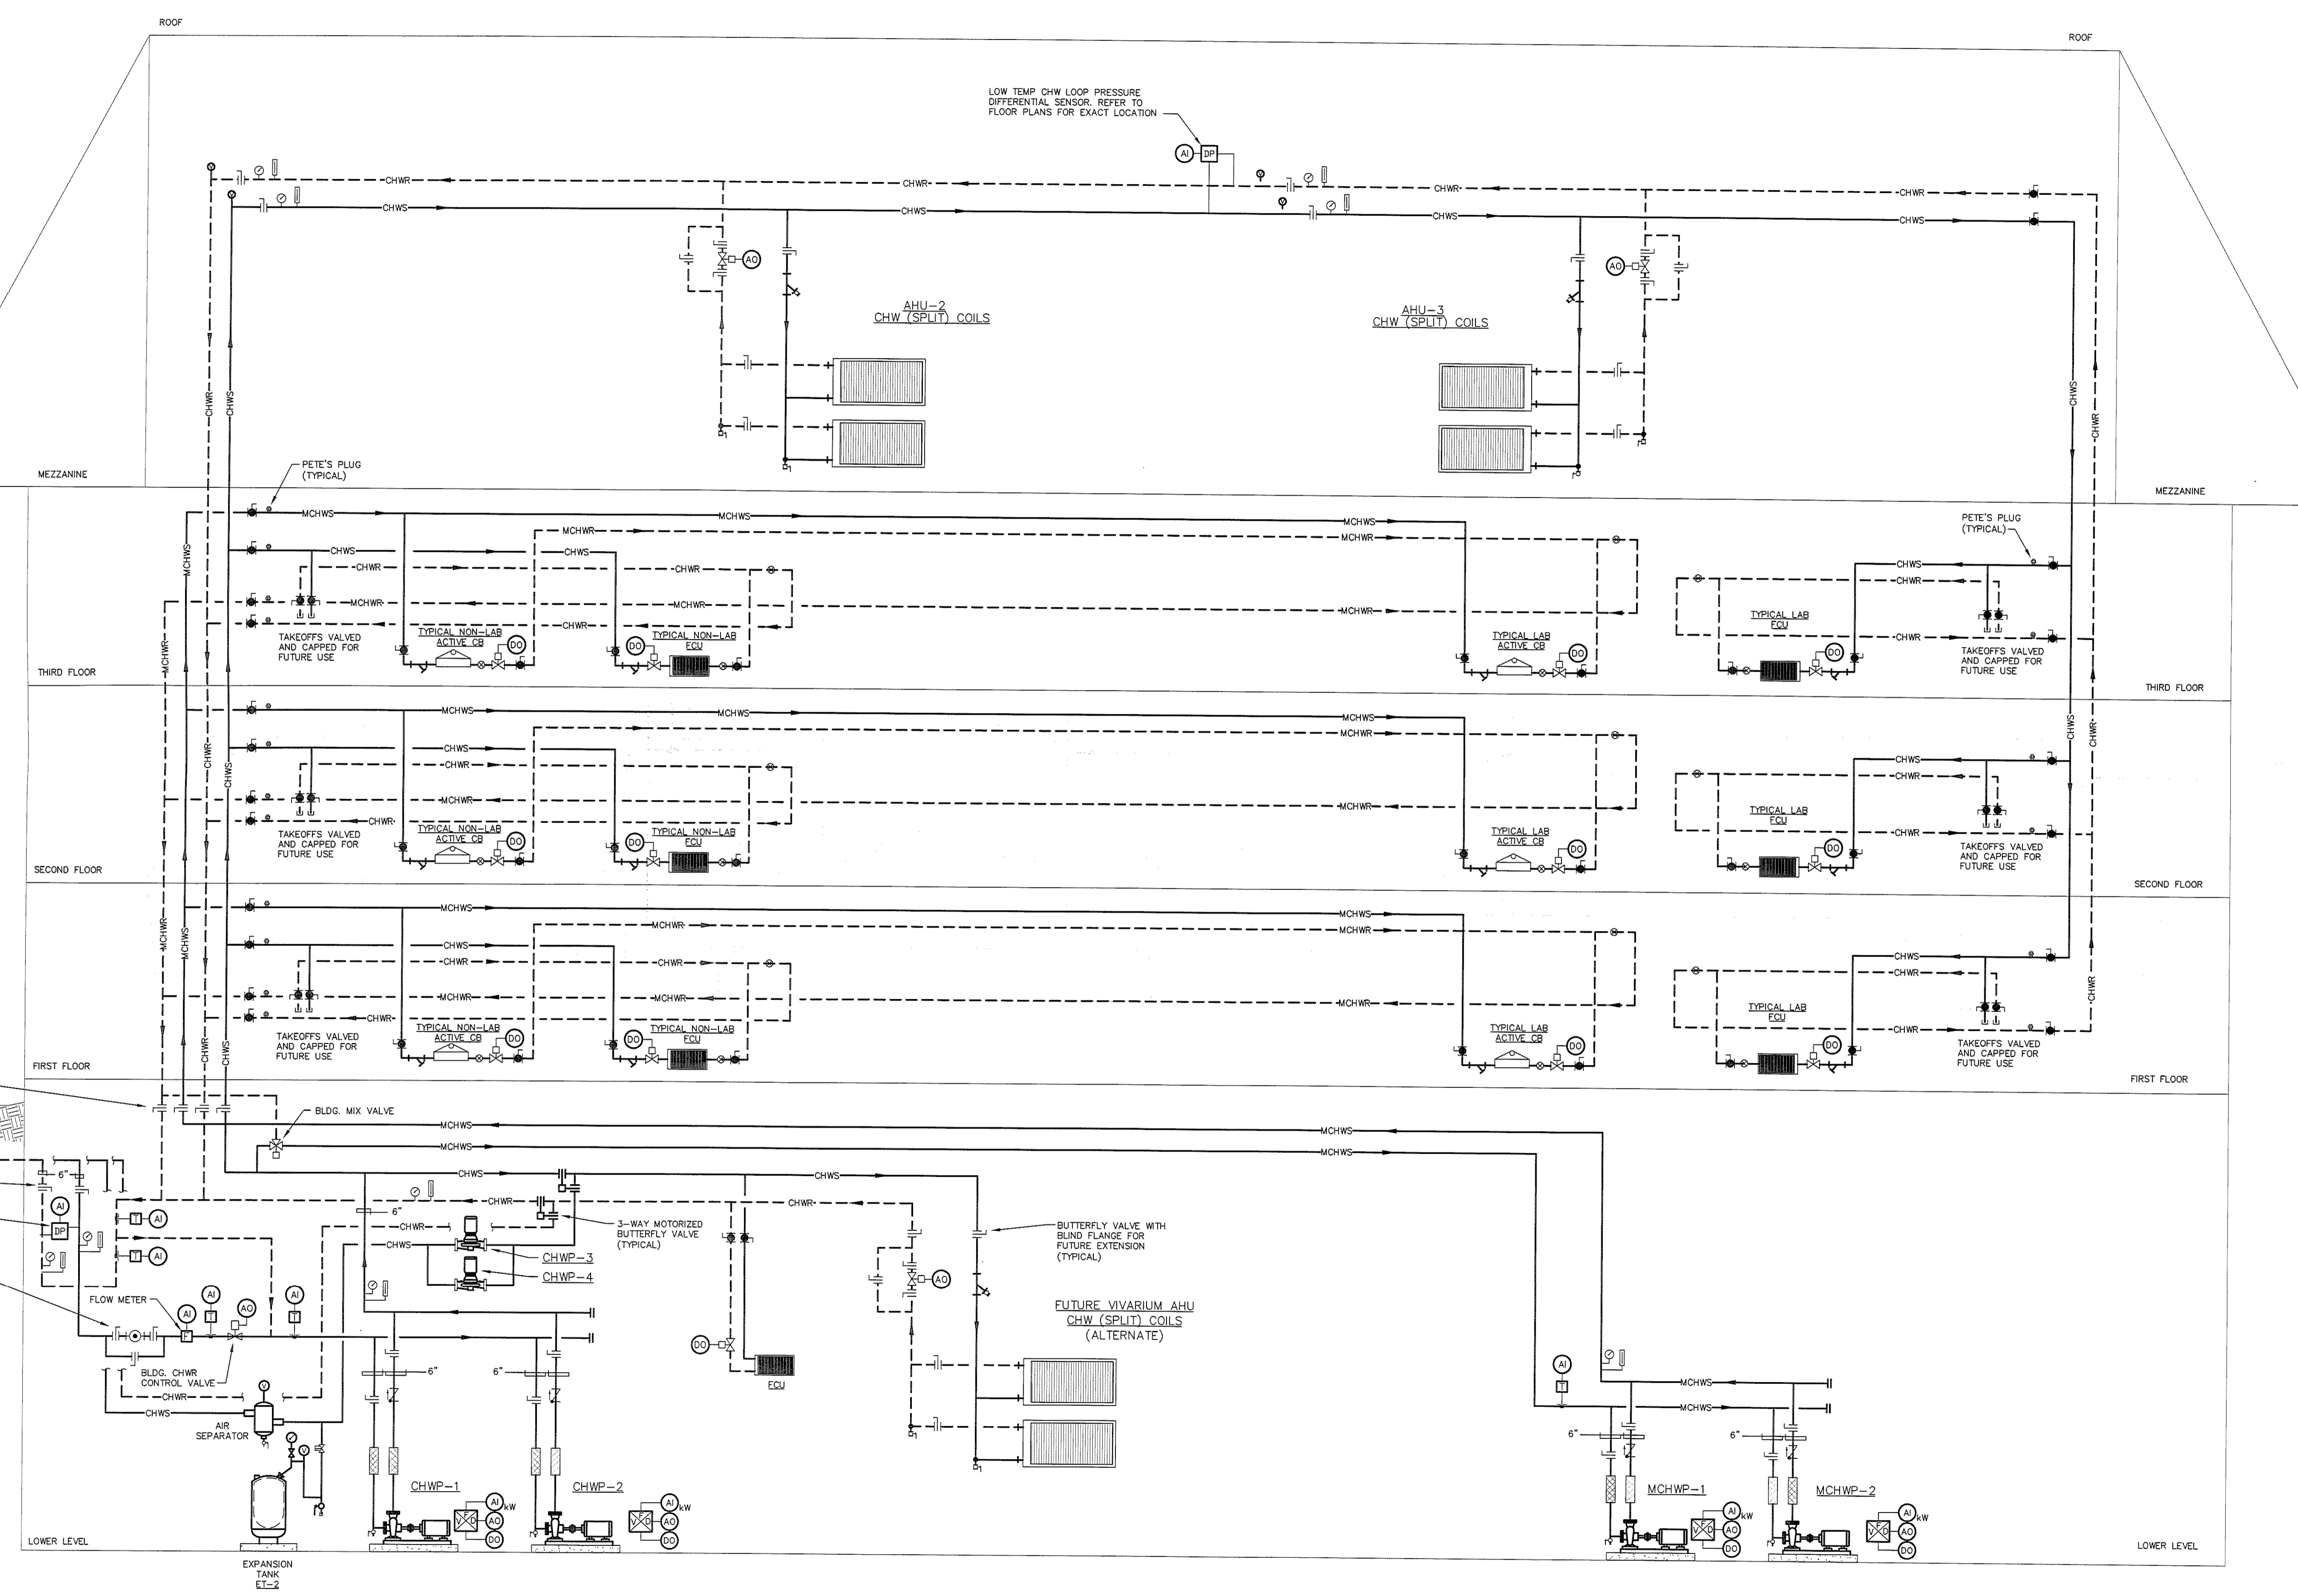

**CHILLED WATER RISER DIAGRAM**  
NOT TO SCALE

