



IF THIS SHEET IS NOT 24 X 36 IT IS A REDUCED SCALE PRINT - SCALE ACCORDINGLY

Scale 1"=1'
 Scale 3/4"=1'
 Scale 1/2"=1'
 Scale 1/4"=1'
 Scale 1/8"=1'

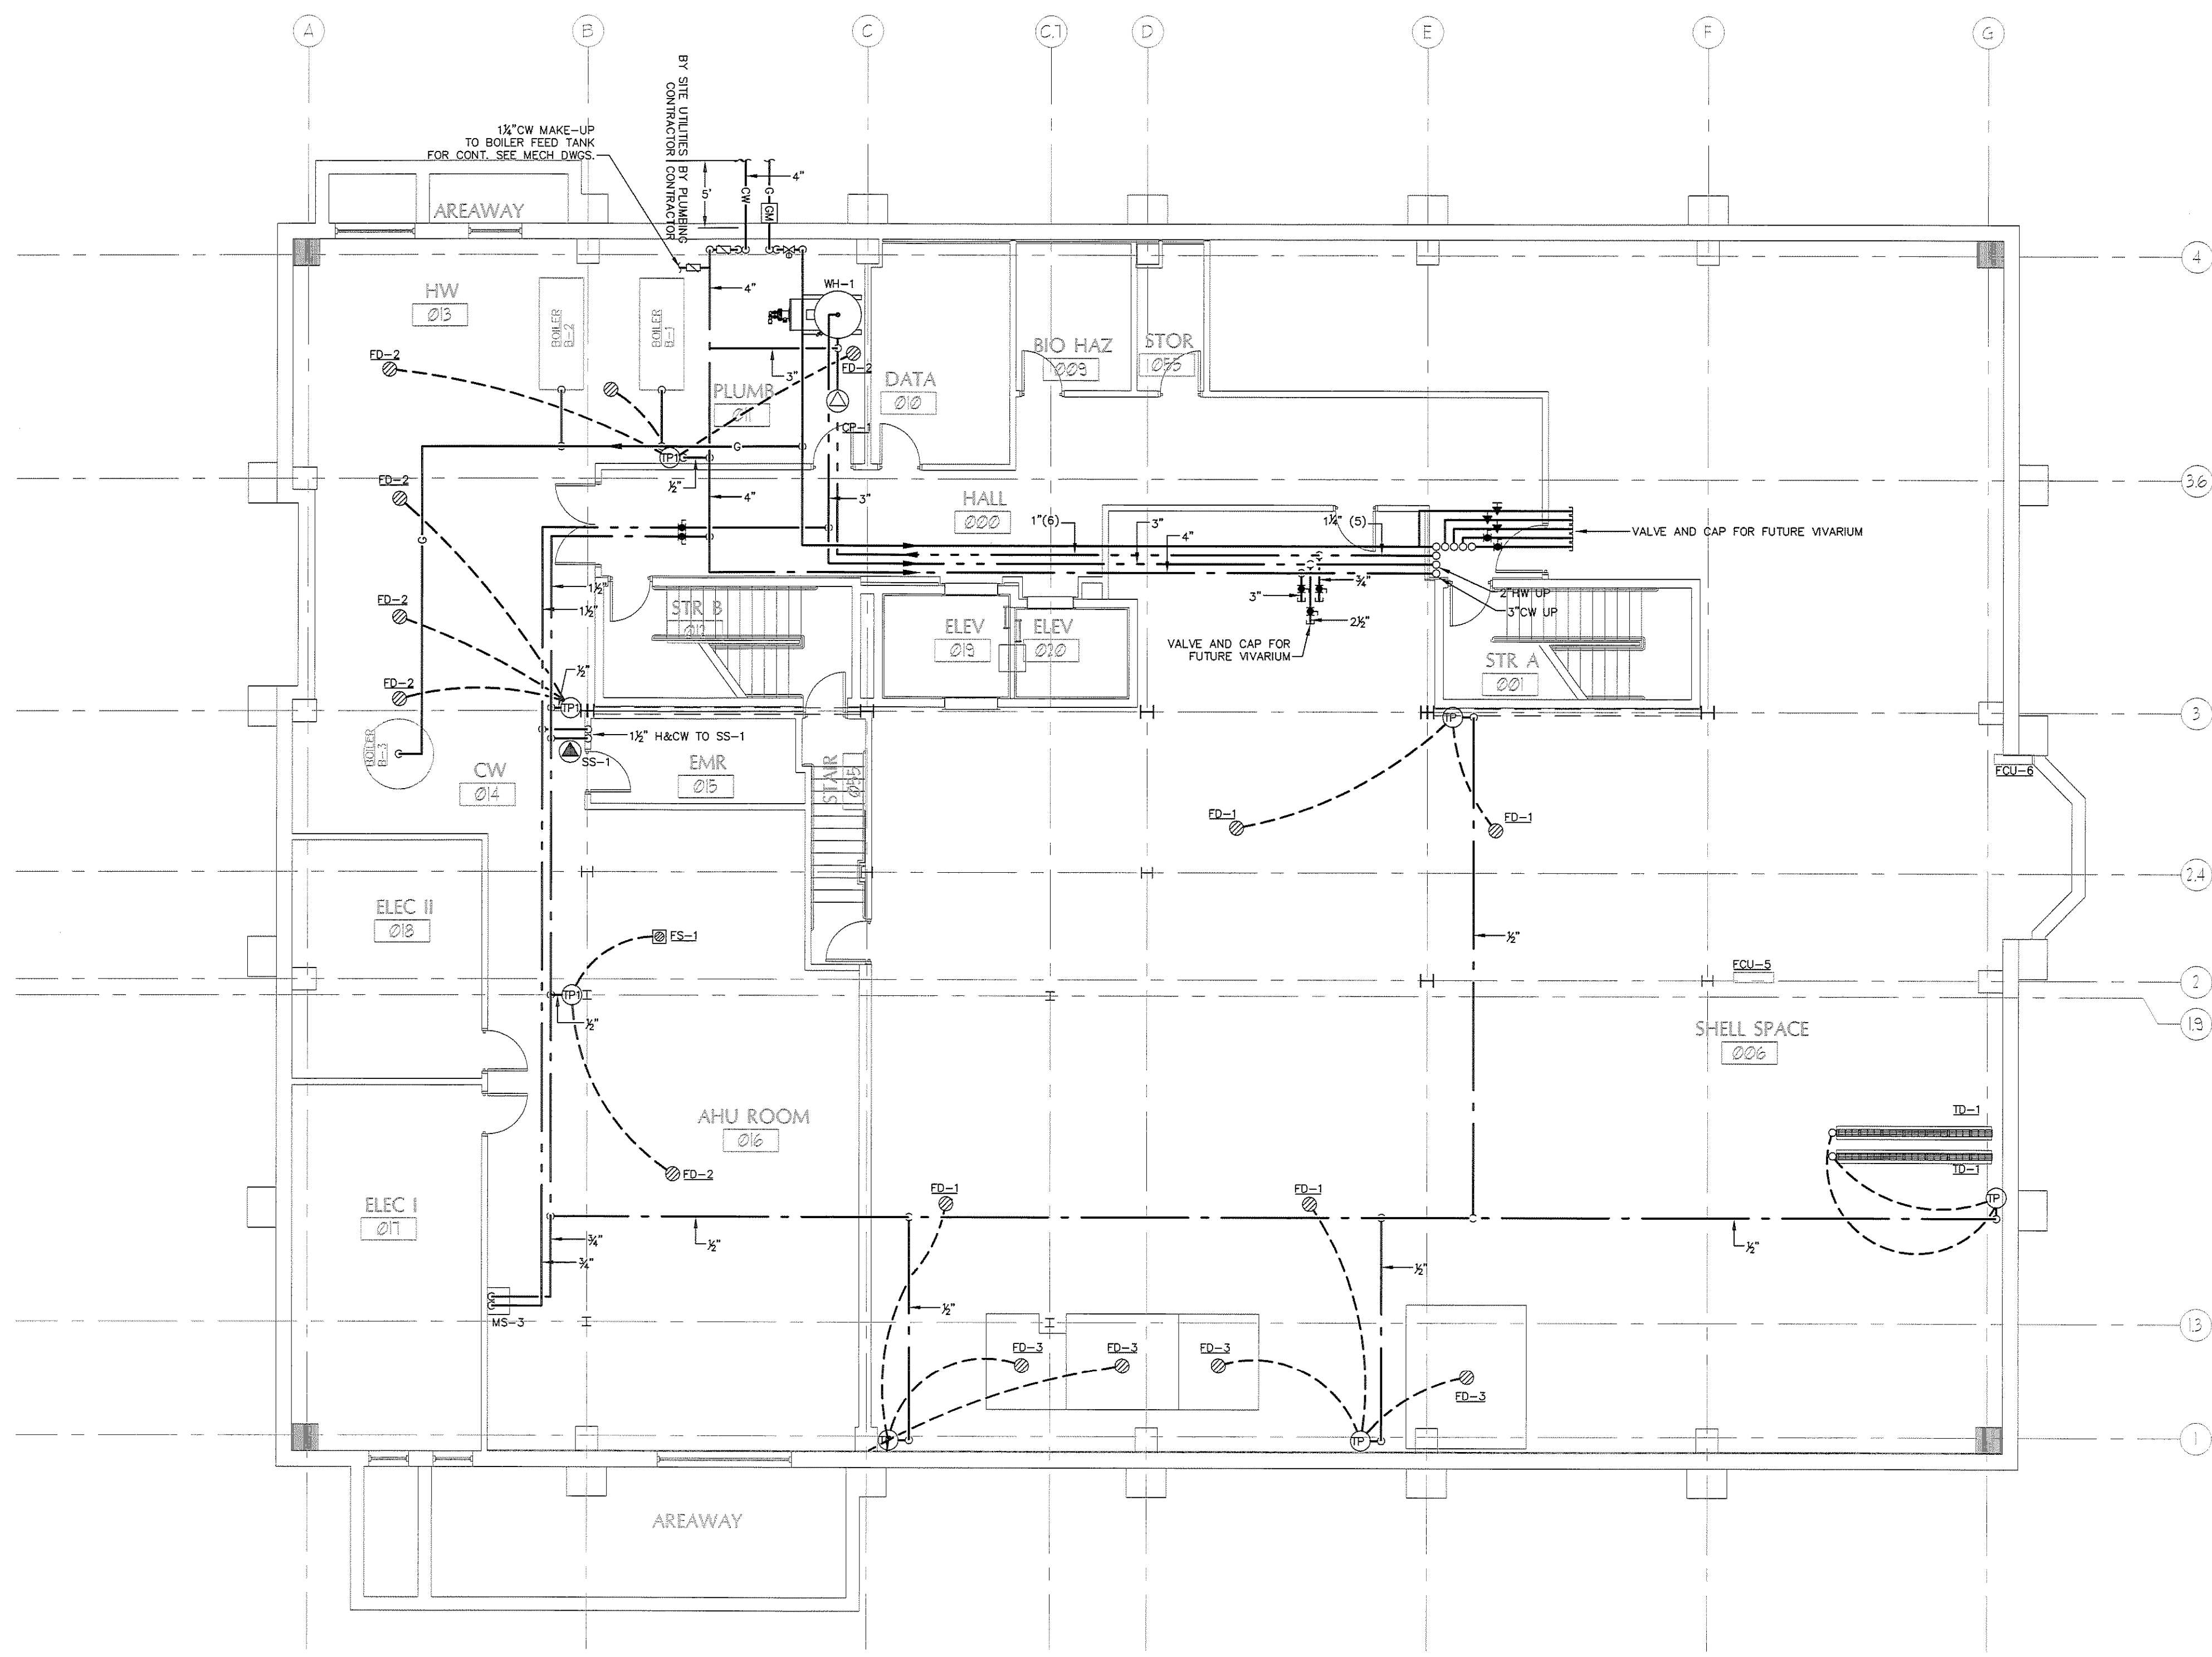

1 PLUMBING LOWER LEVEL PLAN - SUPPLY
 Scale: 1/8"=1'-0"

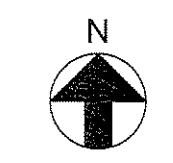

BID SET - NOT FOR CONSTRUCTION

PORT CITY ARCHITECTURE
 65 NEWBURY STREET
 PORTLAND, ME 04101
 207.761.9000
 fax: 207.761.2010
 lita@portcityarch.com

VANZELM ENGINEERS
 VANZELM HEYWOOD & SHADFORD, INC.
 19 TALCOTT NOTCH FARMINGTON, CT 06032
 TEL: (860) 384-1506 FAX: (860) 384-1508
 PROJECT NO.: 2007120.00

BECKER
 structural engineers, inc.

SYTDesign CONSULTANTS
 CIVIL, ENGINEERING & LANDSCAPE ARCHITECTURE

ALLIED/COOK CONSTRUCTION

Favreau
 LLC/LLP

Titan Mechanical, Inc.
 Design/Build Engineering - Mechanical Contracting

UNIVERSITY OF NEW ENGLAND
COLLEGE OF PHARMACY
 716 STEVENS AVENUE,
 PORTLAND, ME

| # | DATE | DESCRIPTION |
|---|----------|----------------|
| | | BID SET |
| | 02/08/08 | Date Issued |
| | 06506 | Project Number |

SHEET NAME
PLUMBING LOWER LEVEL PLAN SUPPLY

Drawn By: SMS
 Checked By: DWM
PS1.0