


IF THIS SHEET IS NOT 24 X 36 IT IS A REDUCED SCALE PRINT - SCALE ACCORDINGLY

SCALE 1"=1'
SCALE 3/4"=1'
SCALE 1/2"=1'
SCALE 1/4"=1'
SCALE 1/8"=1'

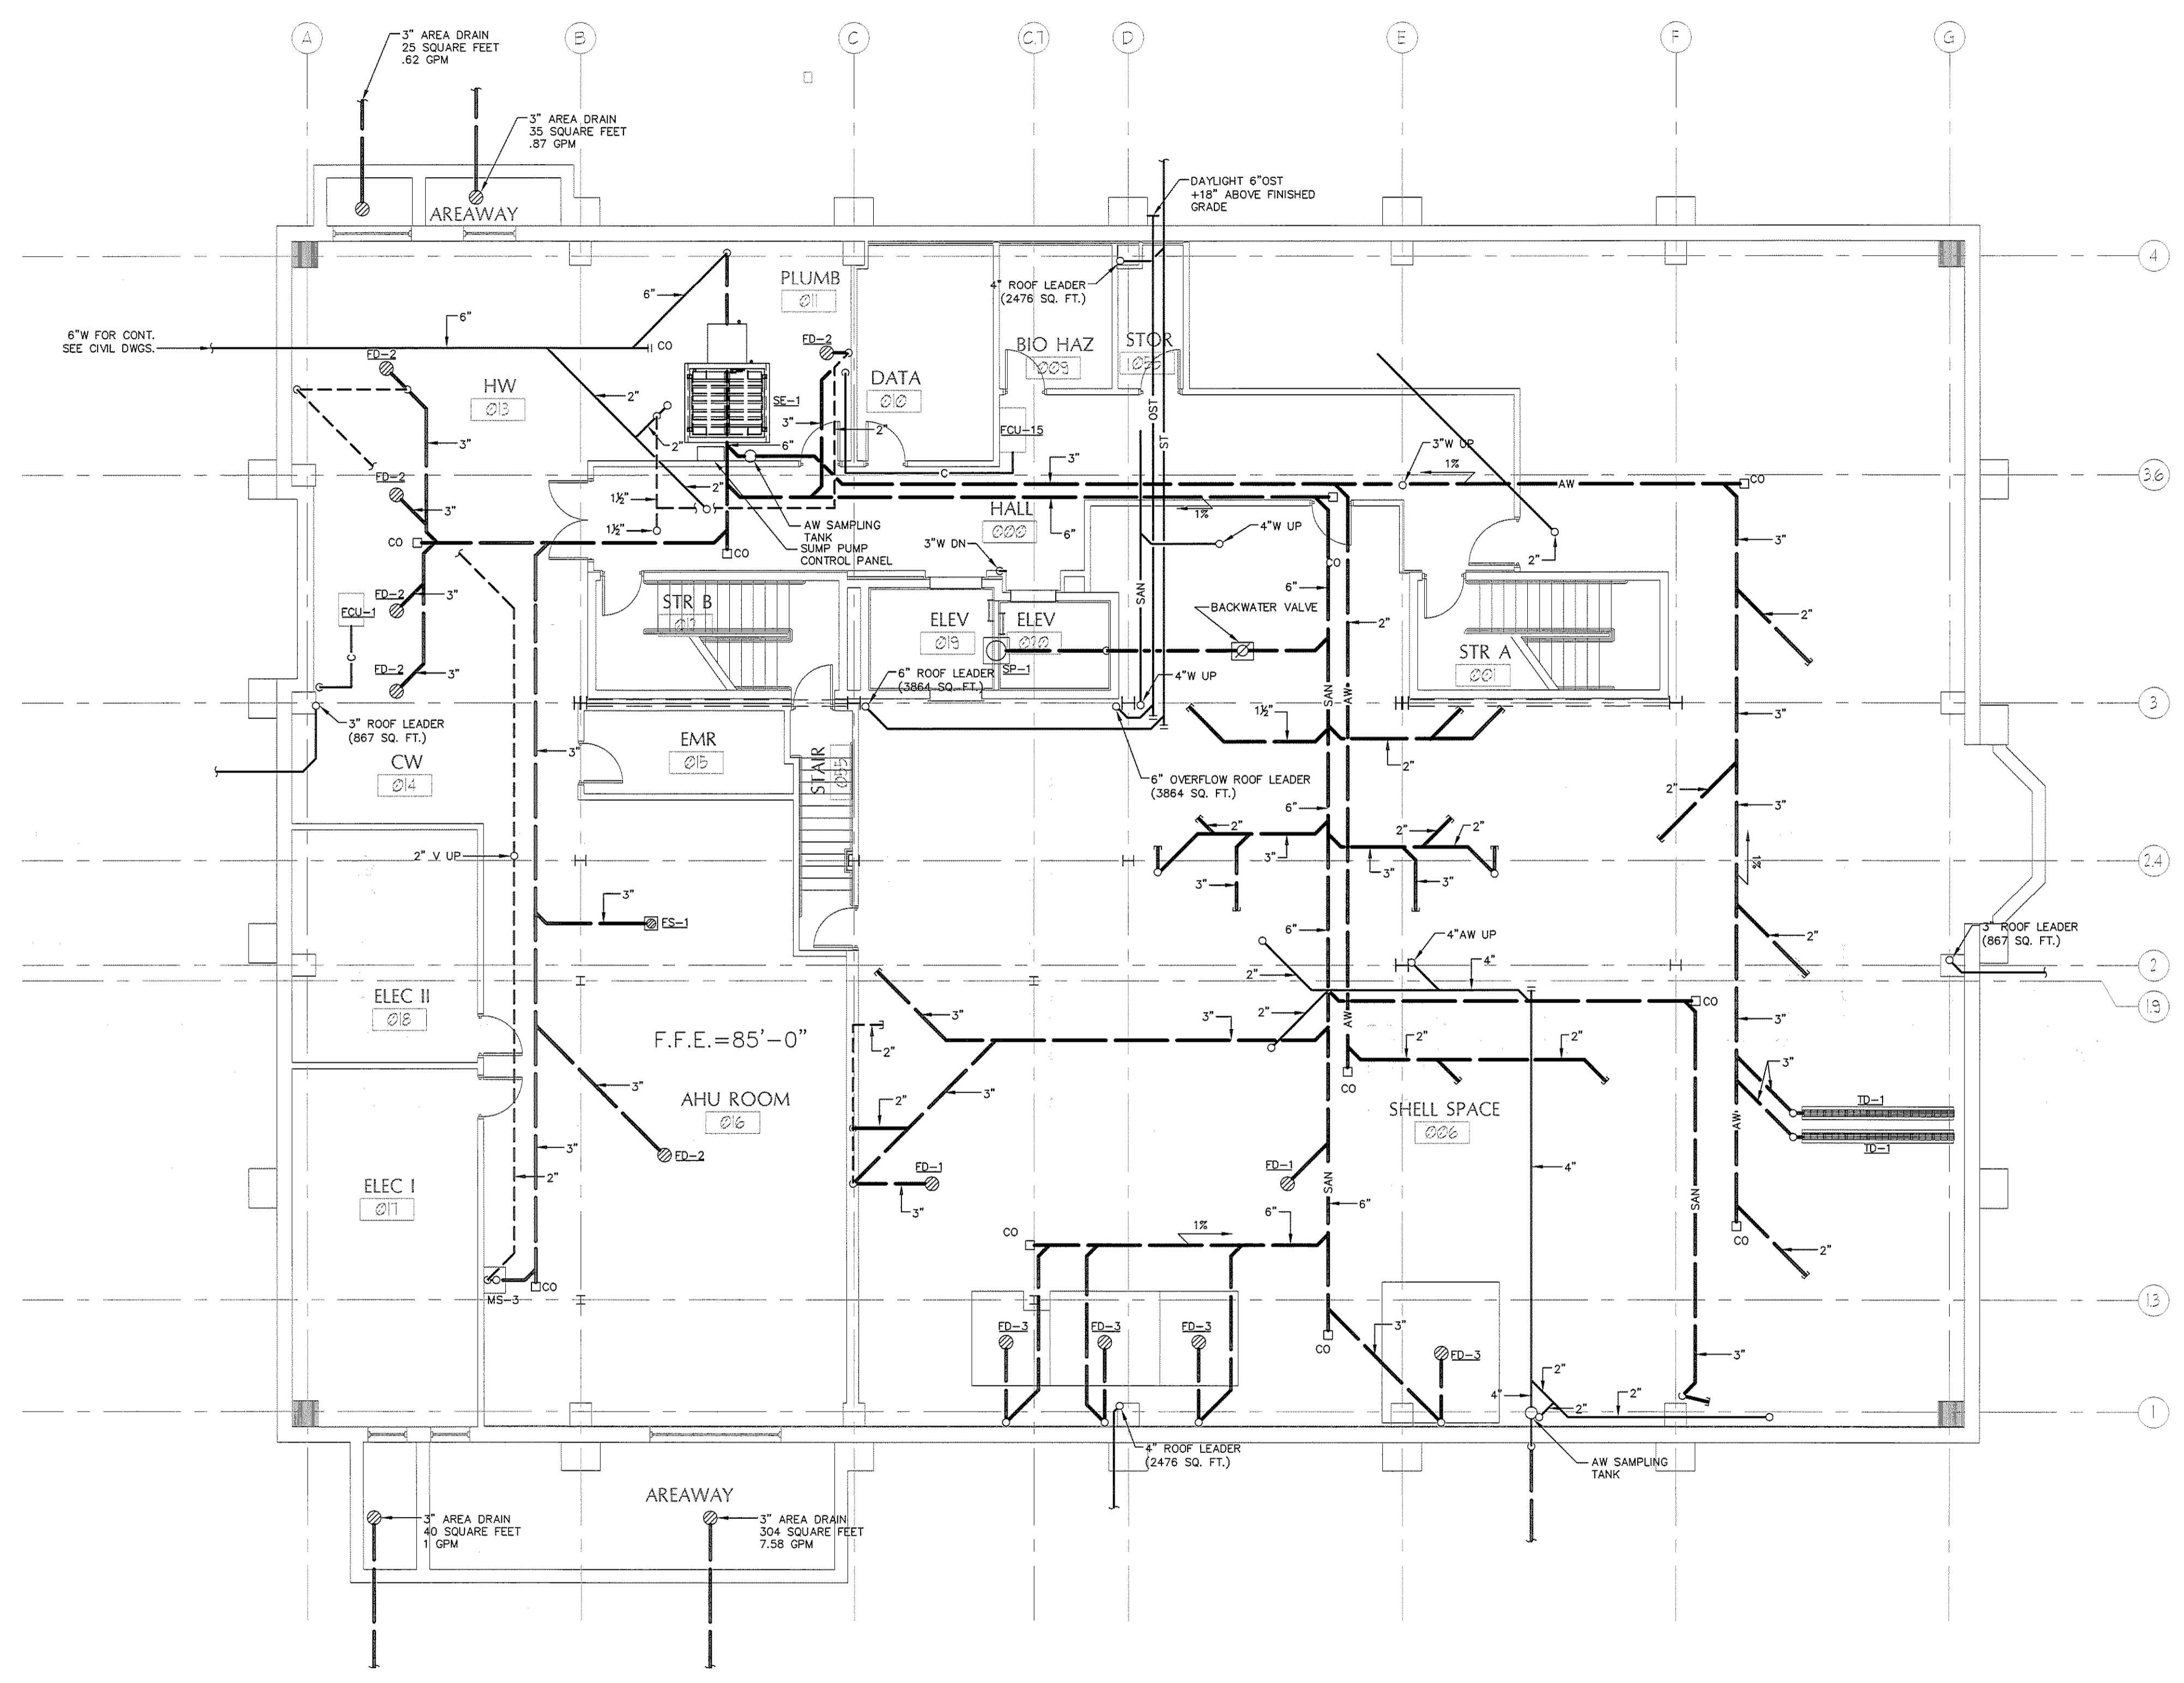

1 PLUMBING LOWER LEVEL PLAN - WASTE
Scale: 1/8"=1'-0"

PORT CITY ARCHITECTURE
65 NEWBURY STREET
PORTLAND, ME 04101
207.761.9000
fax: 207.761.2010
lita@portcityarch.com

VANZELM ENGINEERS
VANZELM HEYWOOD & SHADFORD, INC.
19 TALCOTT NOTCH FARMINGTON, CT 06032
TEL: (860) 284-1964 FAX: (860) 284-1998
PROJECT NO.: 2007120.00
BECKER structural engineers, inc.
SYTDesign CONSULTANTS CIVIL ENGINEERING & LANDSCAPE ARCHITECTURE
ALLIED/COOK CONSTRUCTION
Favreau GROUP
Titan Mechanical, Inc. Design-Build Engineering - Mechanical Contracting

UNIVERSITY OF NEW ENGLAND
COLLEGE OF PHARMACY
716 STEVENS AVENUE,
PORTLAND, ME

| # | DATE | DESCRIPTION |
|---|----------|----------------|
| | | BID SET |
| | 02/08/08 | Date Issued |
| | 06506 | Project Number |

SHEET NAME
PLUMBING LOWER LEVEL PLAN WASTE

Drawn By: SMS
Checked By: DWM
PW1.0

BID SET - NOT FOR CONSTRUCTION

