

PORT CITY
ARCHITECTURE

65 NEWBURY STREET
PORTLAND, ME 04101
207.761.9000
fax: 207.761.2010
lita@portcityarch.com

VANZELM
ENGINEERS

VANZELM HEYWOOD & SHADFORD, INC.
19 TALCOTT NOTCH FARMINGTON, CT 06032
TEL: (860) 284-2064 AC: (860) 284-2068

PROJECT NO.: 2007120.00

BECKER
structural engineers, inc.

SYTDesign
CONSULTANTS
CIVIL, ENGINEERING & LANDSCAPE ARCHITECTURE

ALLIED/COOK
CONSTRUCTION

Faireau
ALUMINUM

Titan Mechanical, Inc.
Design-Build Engineering - Mechanical Contracting

UNIVERSITY OF NEW ENGLAND

COLLEGE OF PHARMACY

716 STEVENS AVENUE,
PORTLAND, ME


#	DATE	DESCRIPTION
		BID SET
		Date Issued 02/08/08
		Project Number 06506

SHEET NAME
**PLUMBING
ATTIC PLAN**

Drawn By
SMS
Checked By
DWM
P1.5

IF THIS SHEET IS NOT 24 X 36 IT IS A REDUCED SCALE PRINT - SCALE ACCORDINGLY

SCALE 1"=1'
SCALE 3/4"=1'
SCALE 1/2"=1'
SCALE 1/4"=1'
SCALE 1/8"=1'
SCALE 1/16"=1'

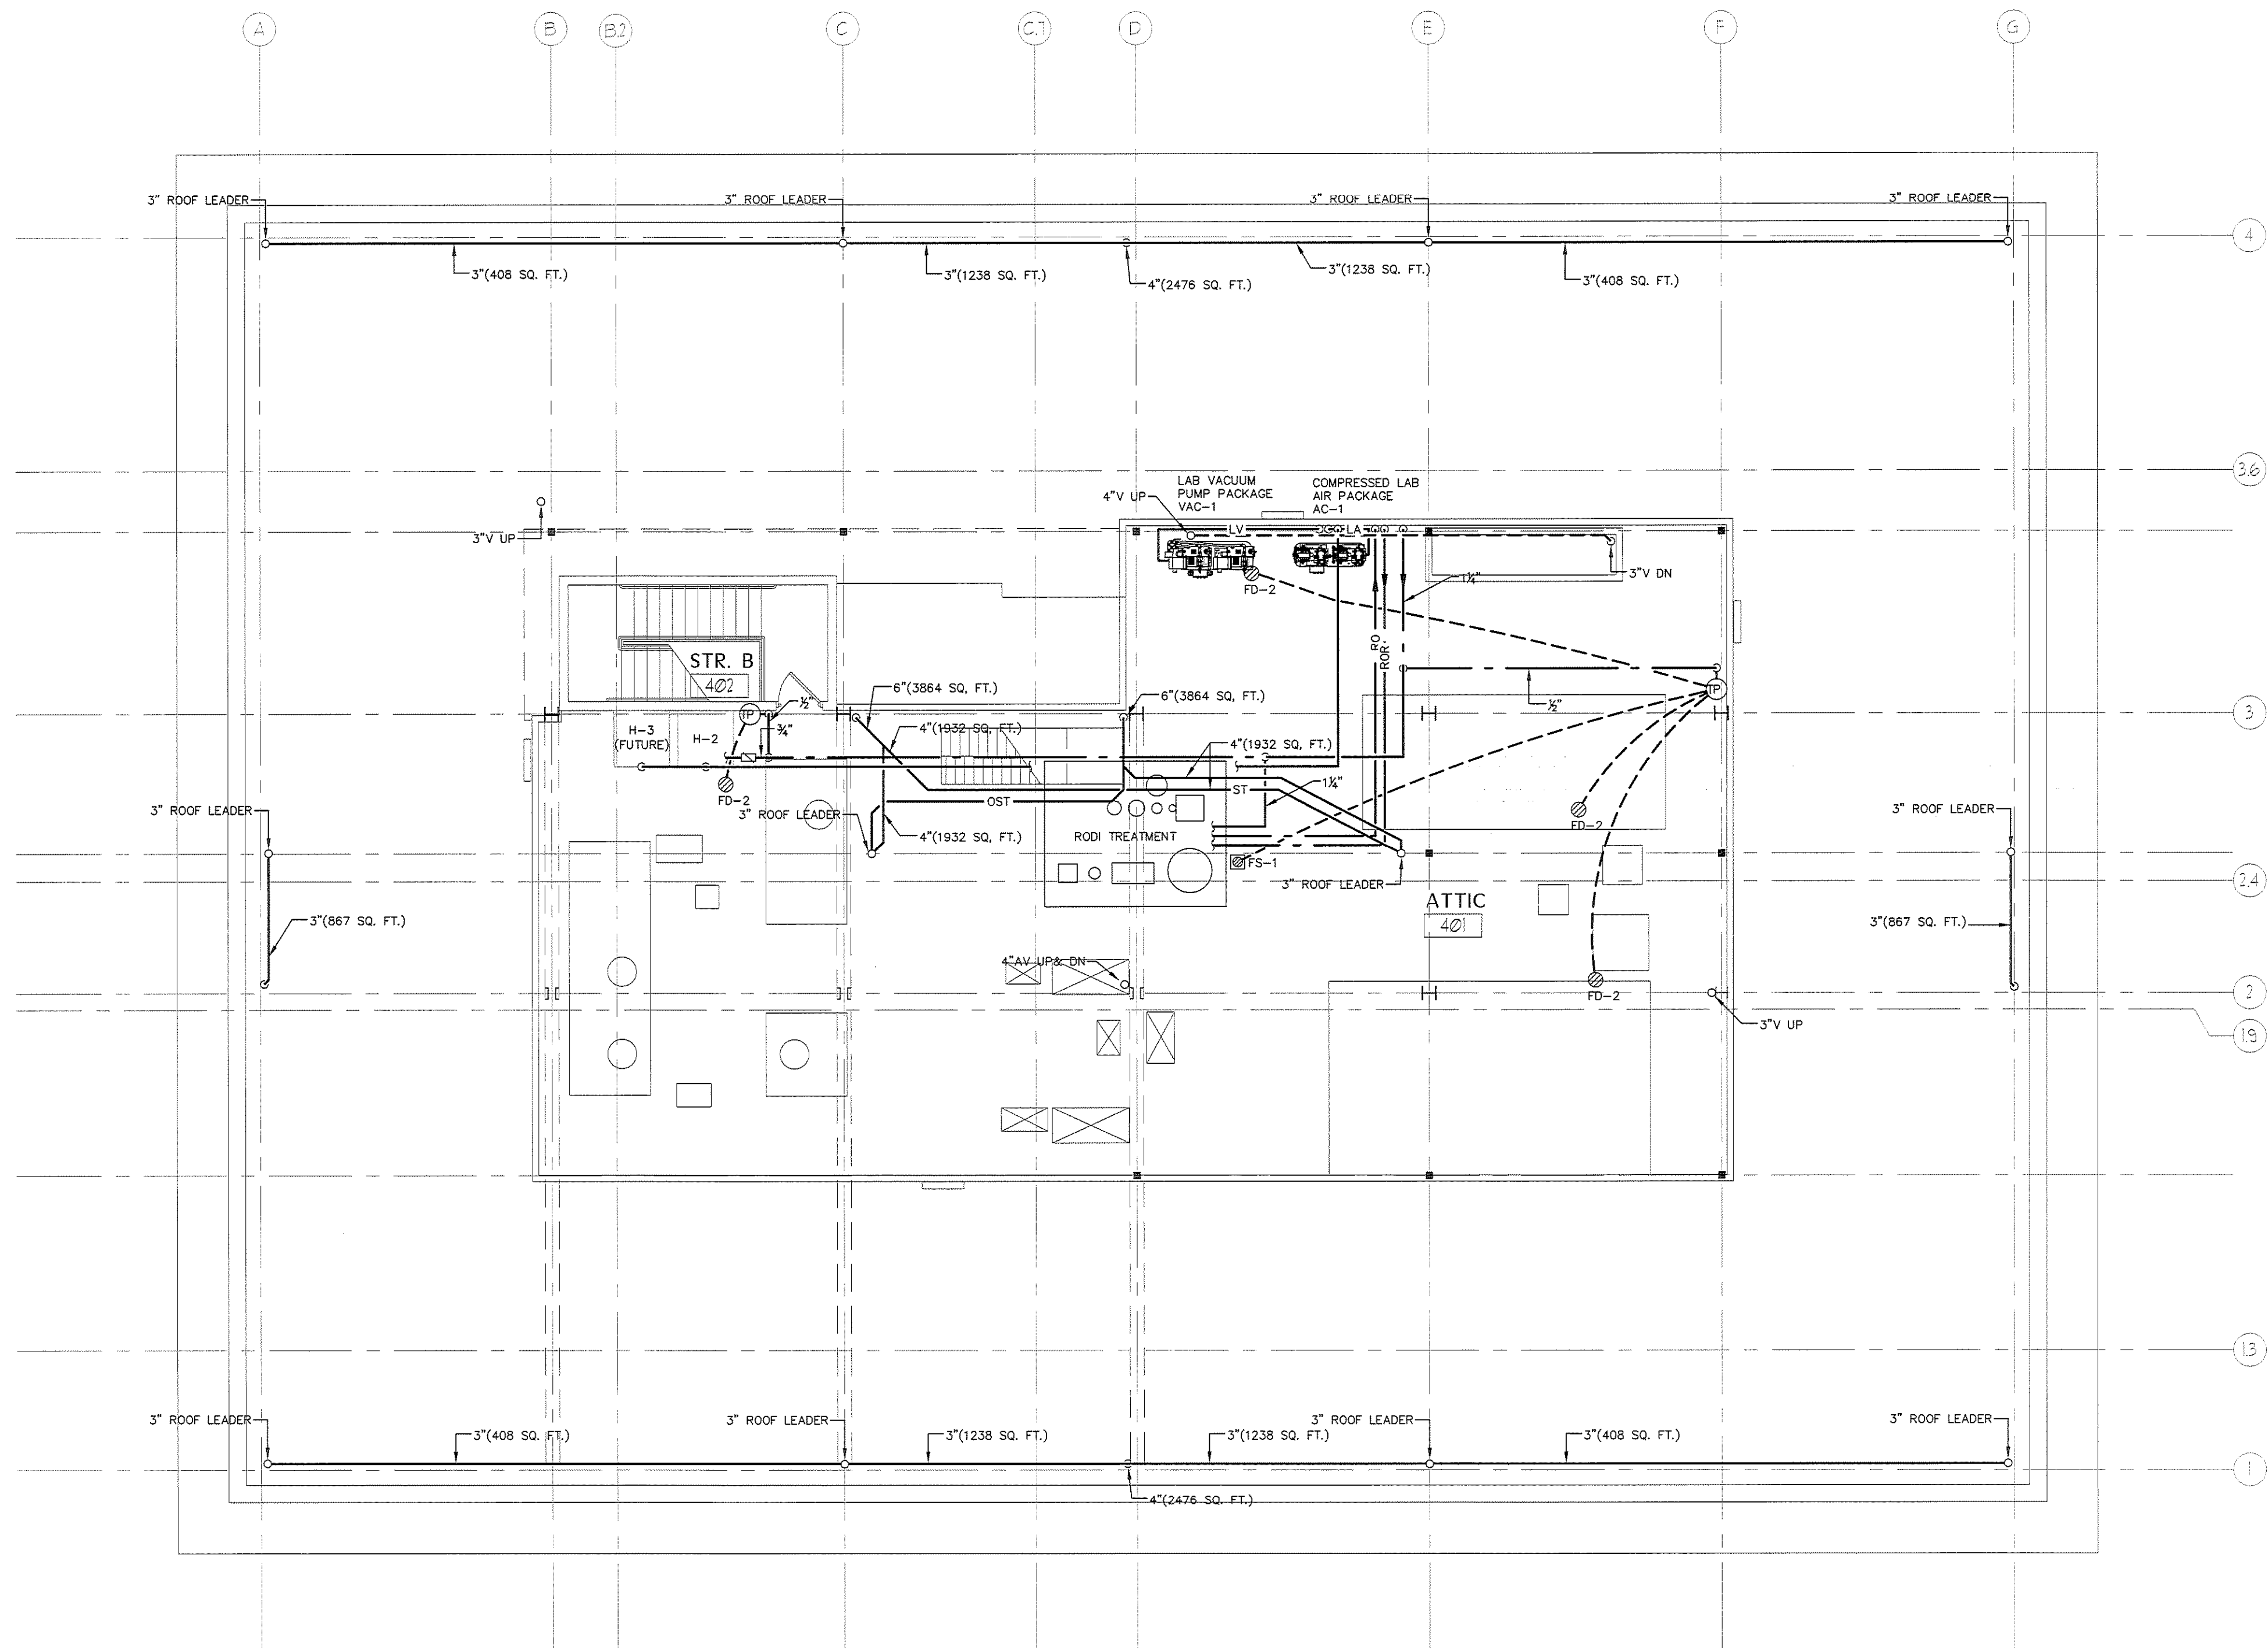

1 PLUMBING ATTIC PLAN
Scale: 1/8"=1'-0"

BID SET - NOT FOR CONSTRUCTION

