



IF THIS SHEET IS NOT 24 X 36 IT IS A REDUCED SCALE PRINT - SCALE ACCORDINGLY

SCALE 1"=1'  
 SCALE 3/4"=1'  
 SCALE 1/2"=1'  
 SCALE 1/4"=1'  
 SCALE 1/8"=1'  
 SCALE 1/16"=1'

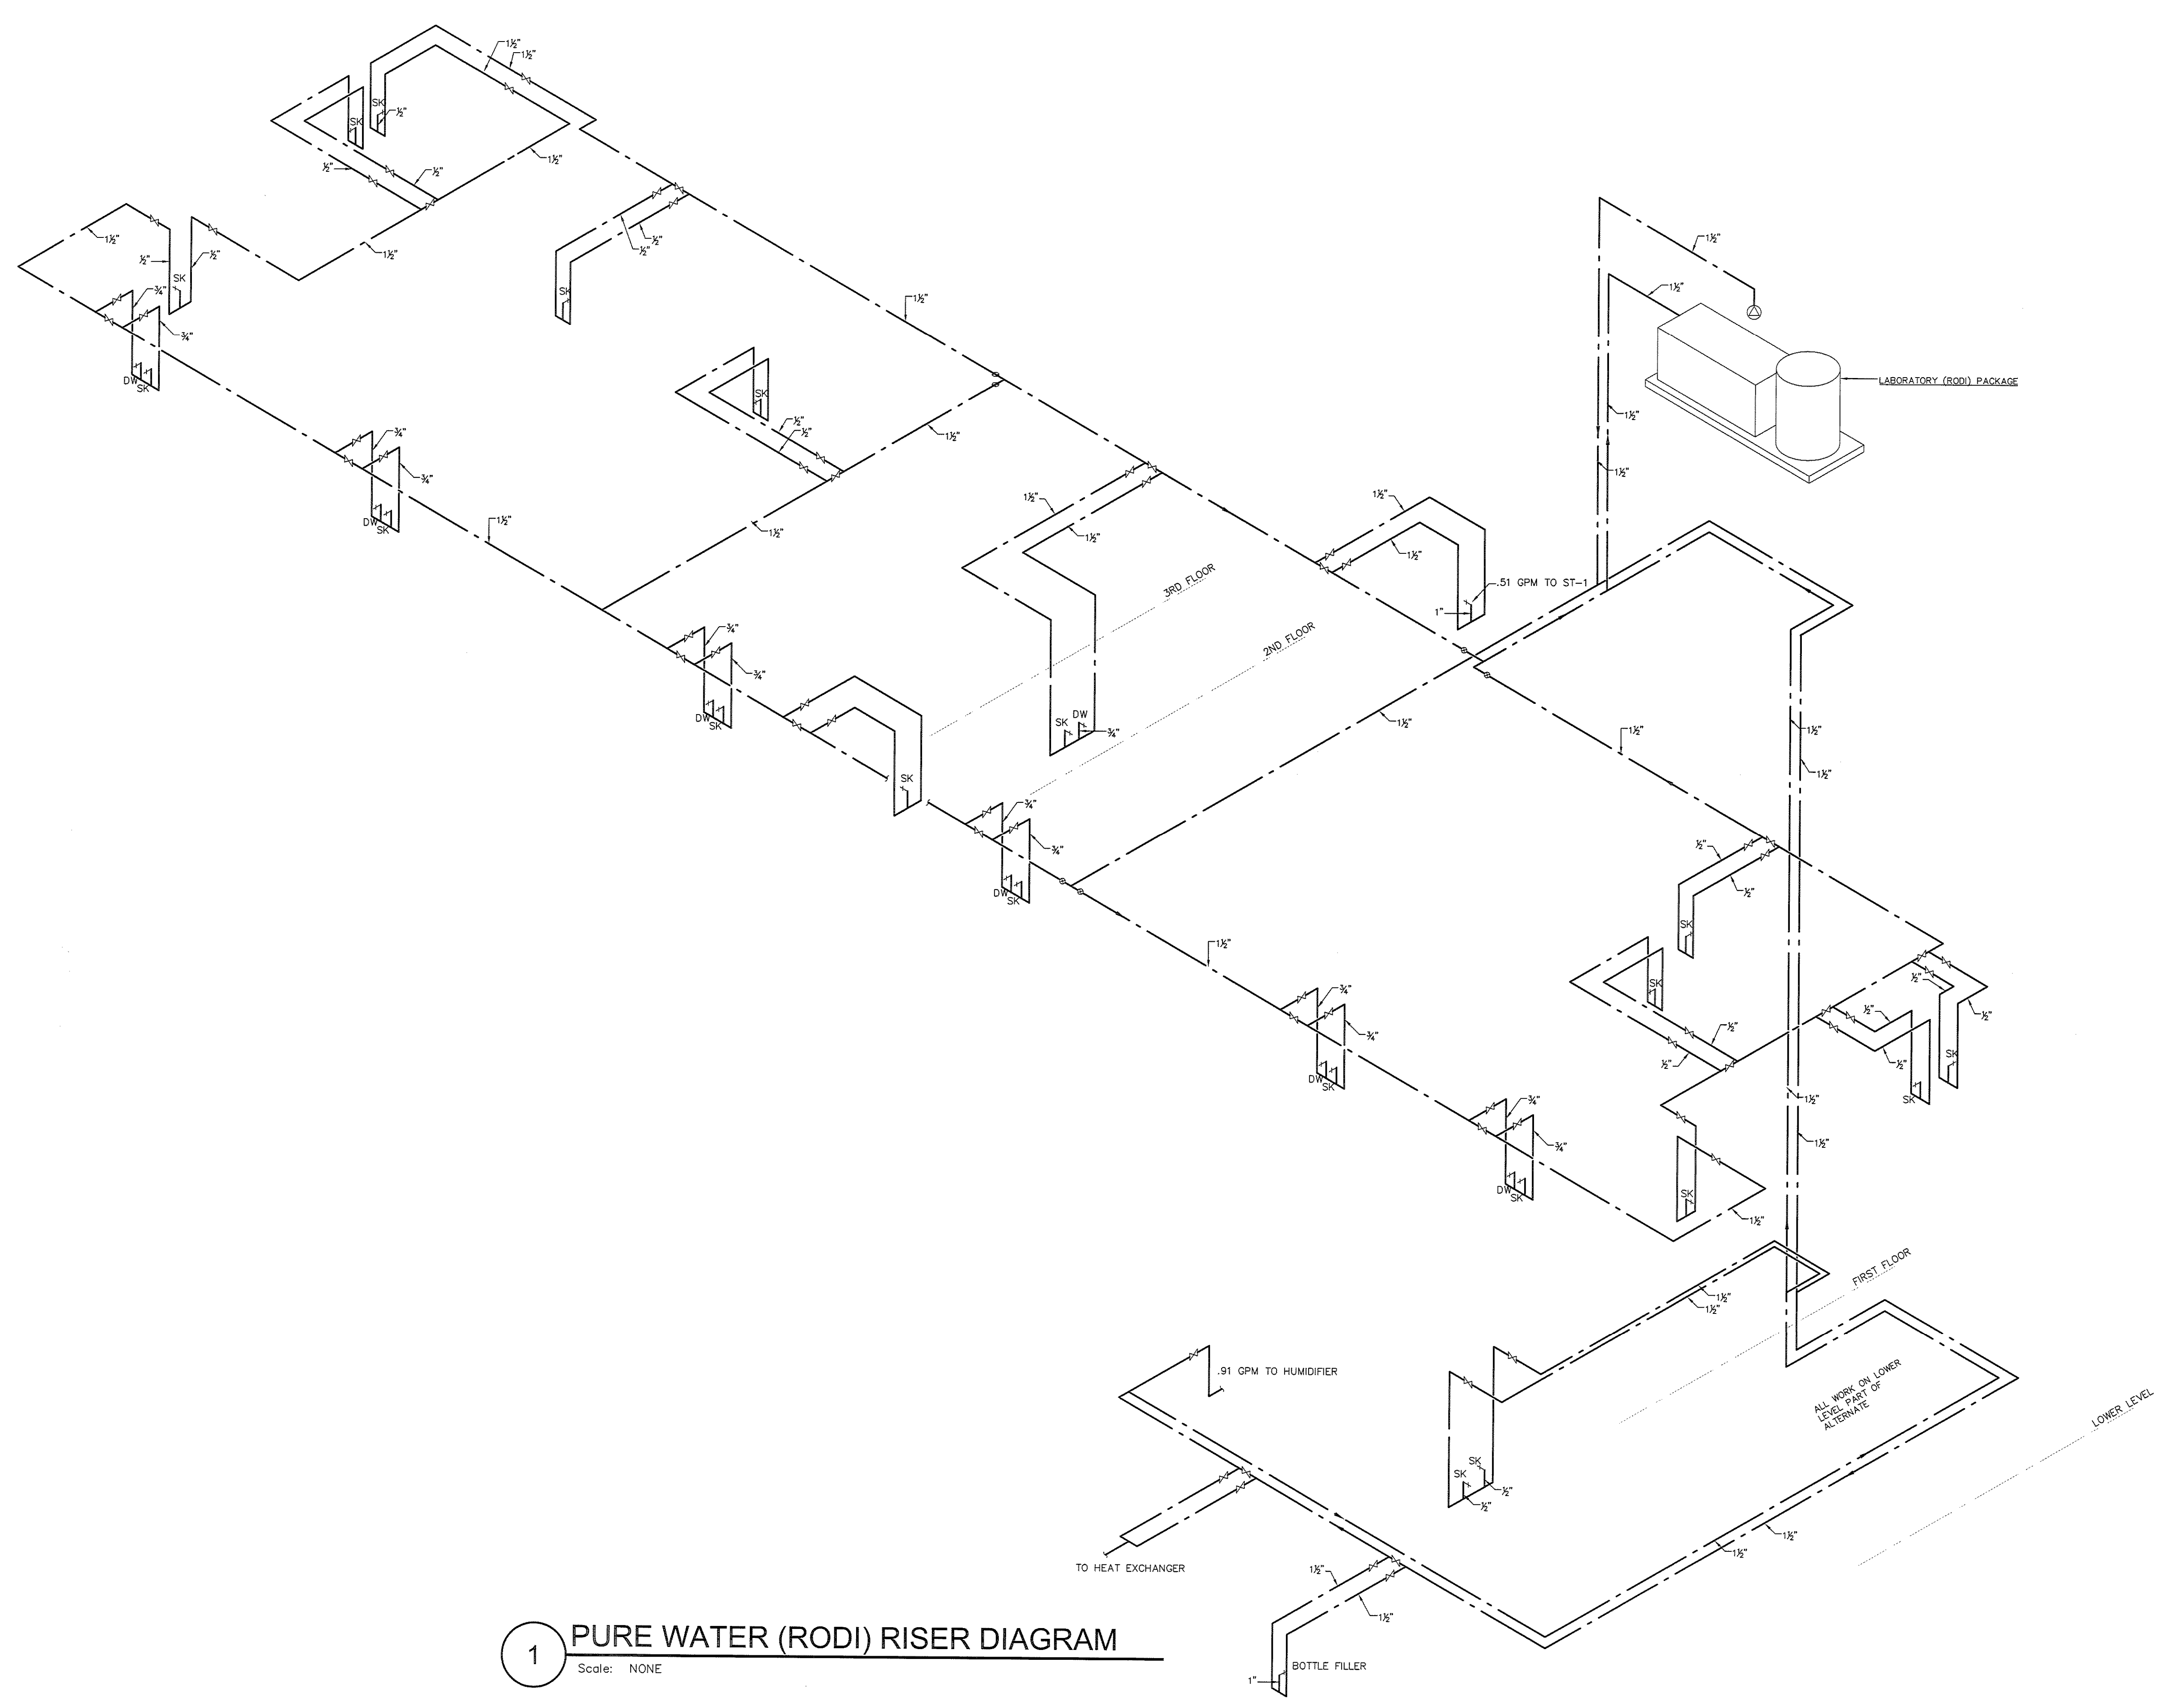

**1** PURE WATER (RODI) RISER DIAGRAM  
 Scale: NONE

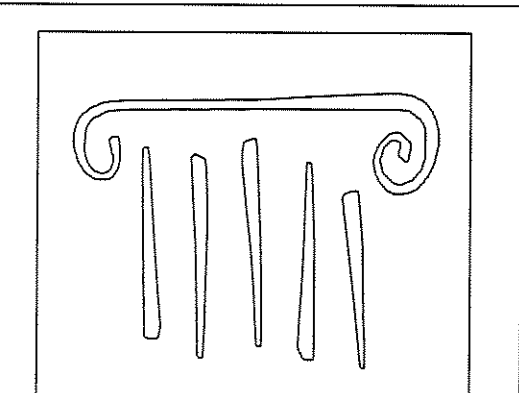

**PORT CITY ARCHITECTURE**

65 NEWBURY STREET  
 PORTLAND, ME 04101  
 207.761.9000  
 fax: 207.761.2010  
 lita@portcityarch.com

**VANZELM ENGINEERS**

VANZELM HEYWOOD & SHADFORD, INC.  
 10 TALCOTT NOTCH FARMINGTON, CT 06032  
 TEL: (860) 284-5091 FAX: (860) 284-5095

PROJECT NO.: 2007120.00

**BECKER**  
 structural engineers, inc.

**SYTDesign**  
 CONSULTANTS  
 CIVIL ENGINEERING & LANDSCAPE ARCHITECTURE

**ALLIED/COOK**  
 CONSTRUCTION

**Favreau**  
 electric

**Titan Mechanical, Inc.**  
 Design-Build Engineering - Mechanical Contracting

UNIVERSITY OF NEW ENGLAND

COLLEGE OF PHARMACY

716 STEVENS AVENUE,  
 PORTLAND, ME

#	DATE	DESCRIPTION
		BID SET
	02/02/08	Date Issued
	06506	Project Number

SHEET NAME  
**PLUMBING  
 PURE WATER (RODI)  
 RISER**

Drawn By  
 SMS

Checked By  
 DWM

**P3.0**

**BID SET - NOT FOR CONSTRUCTION**