


NOTE:
FOR LOCATION AND QUANTITY
REFER TO PLANS AND ELEVATIONS

NOTE:
FOR LOCATION AND QUANTITY
REFER TO PLANS AND ELEVATIONS

METAL TUBE CROSS
SUPPORTS @
1/2 SPAN OR AS
REQUIRED

METAL TUBE CROSS
SUPPORTS @
1/2 SPAN OR AS
REQUIRED

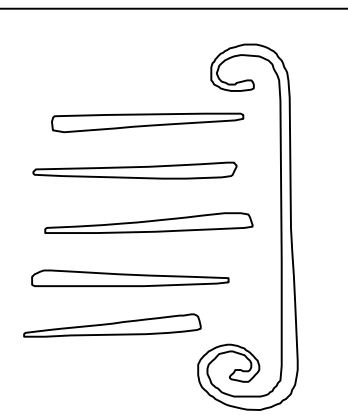

**PORT & GUTY
ARCHITECTURE**
65 NEWBURY STREET
PORTLAND, ME 04101
207.761.9000
fax: 207.761.2010
lit@portcityarch.com

**JACOBS
CONSULTANCY**
OUR LABORATORY PLANNING PARTNER
VANZBELM
VANZBELM INTERIOR & EXTERIOR, INC.
BECKER
REGISTERED ENGINEERS, INC.

SYTDesign
CONSULTANTS
DIGITAL ENGINEERING & LABORATORY ADMINISTRATION
**ALLIED/COOK
CONSTRUCTION**

Putnam Mechanical Inc.
MECHANICAL CONTRACTORS
**UNIVERSITY OF NEW ENGLAND
COLLEGE OF
PHARMACY**
716 STEVENS AVENUE, PORTLAND, ME

1	02/08/08	BID SET
#	DATE	DESCRIPTION
		BID SET
	Date issued	11/21/07
	Project Number	06506

SHEET NAME
**MOVABLE/
FIXED
TABLE DETAILS**
Drawn By
F3.3
Checked By