

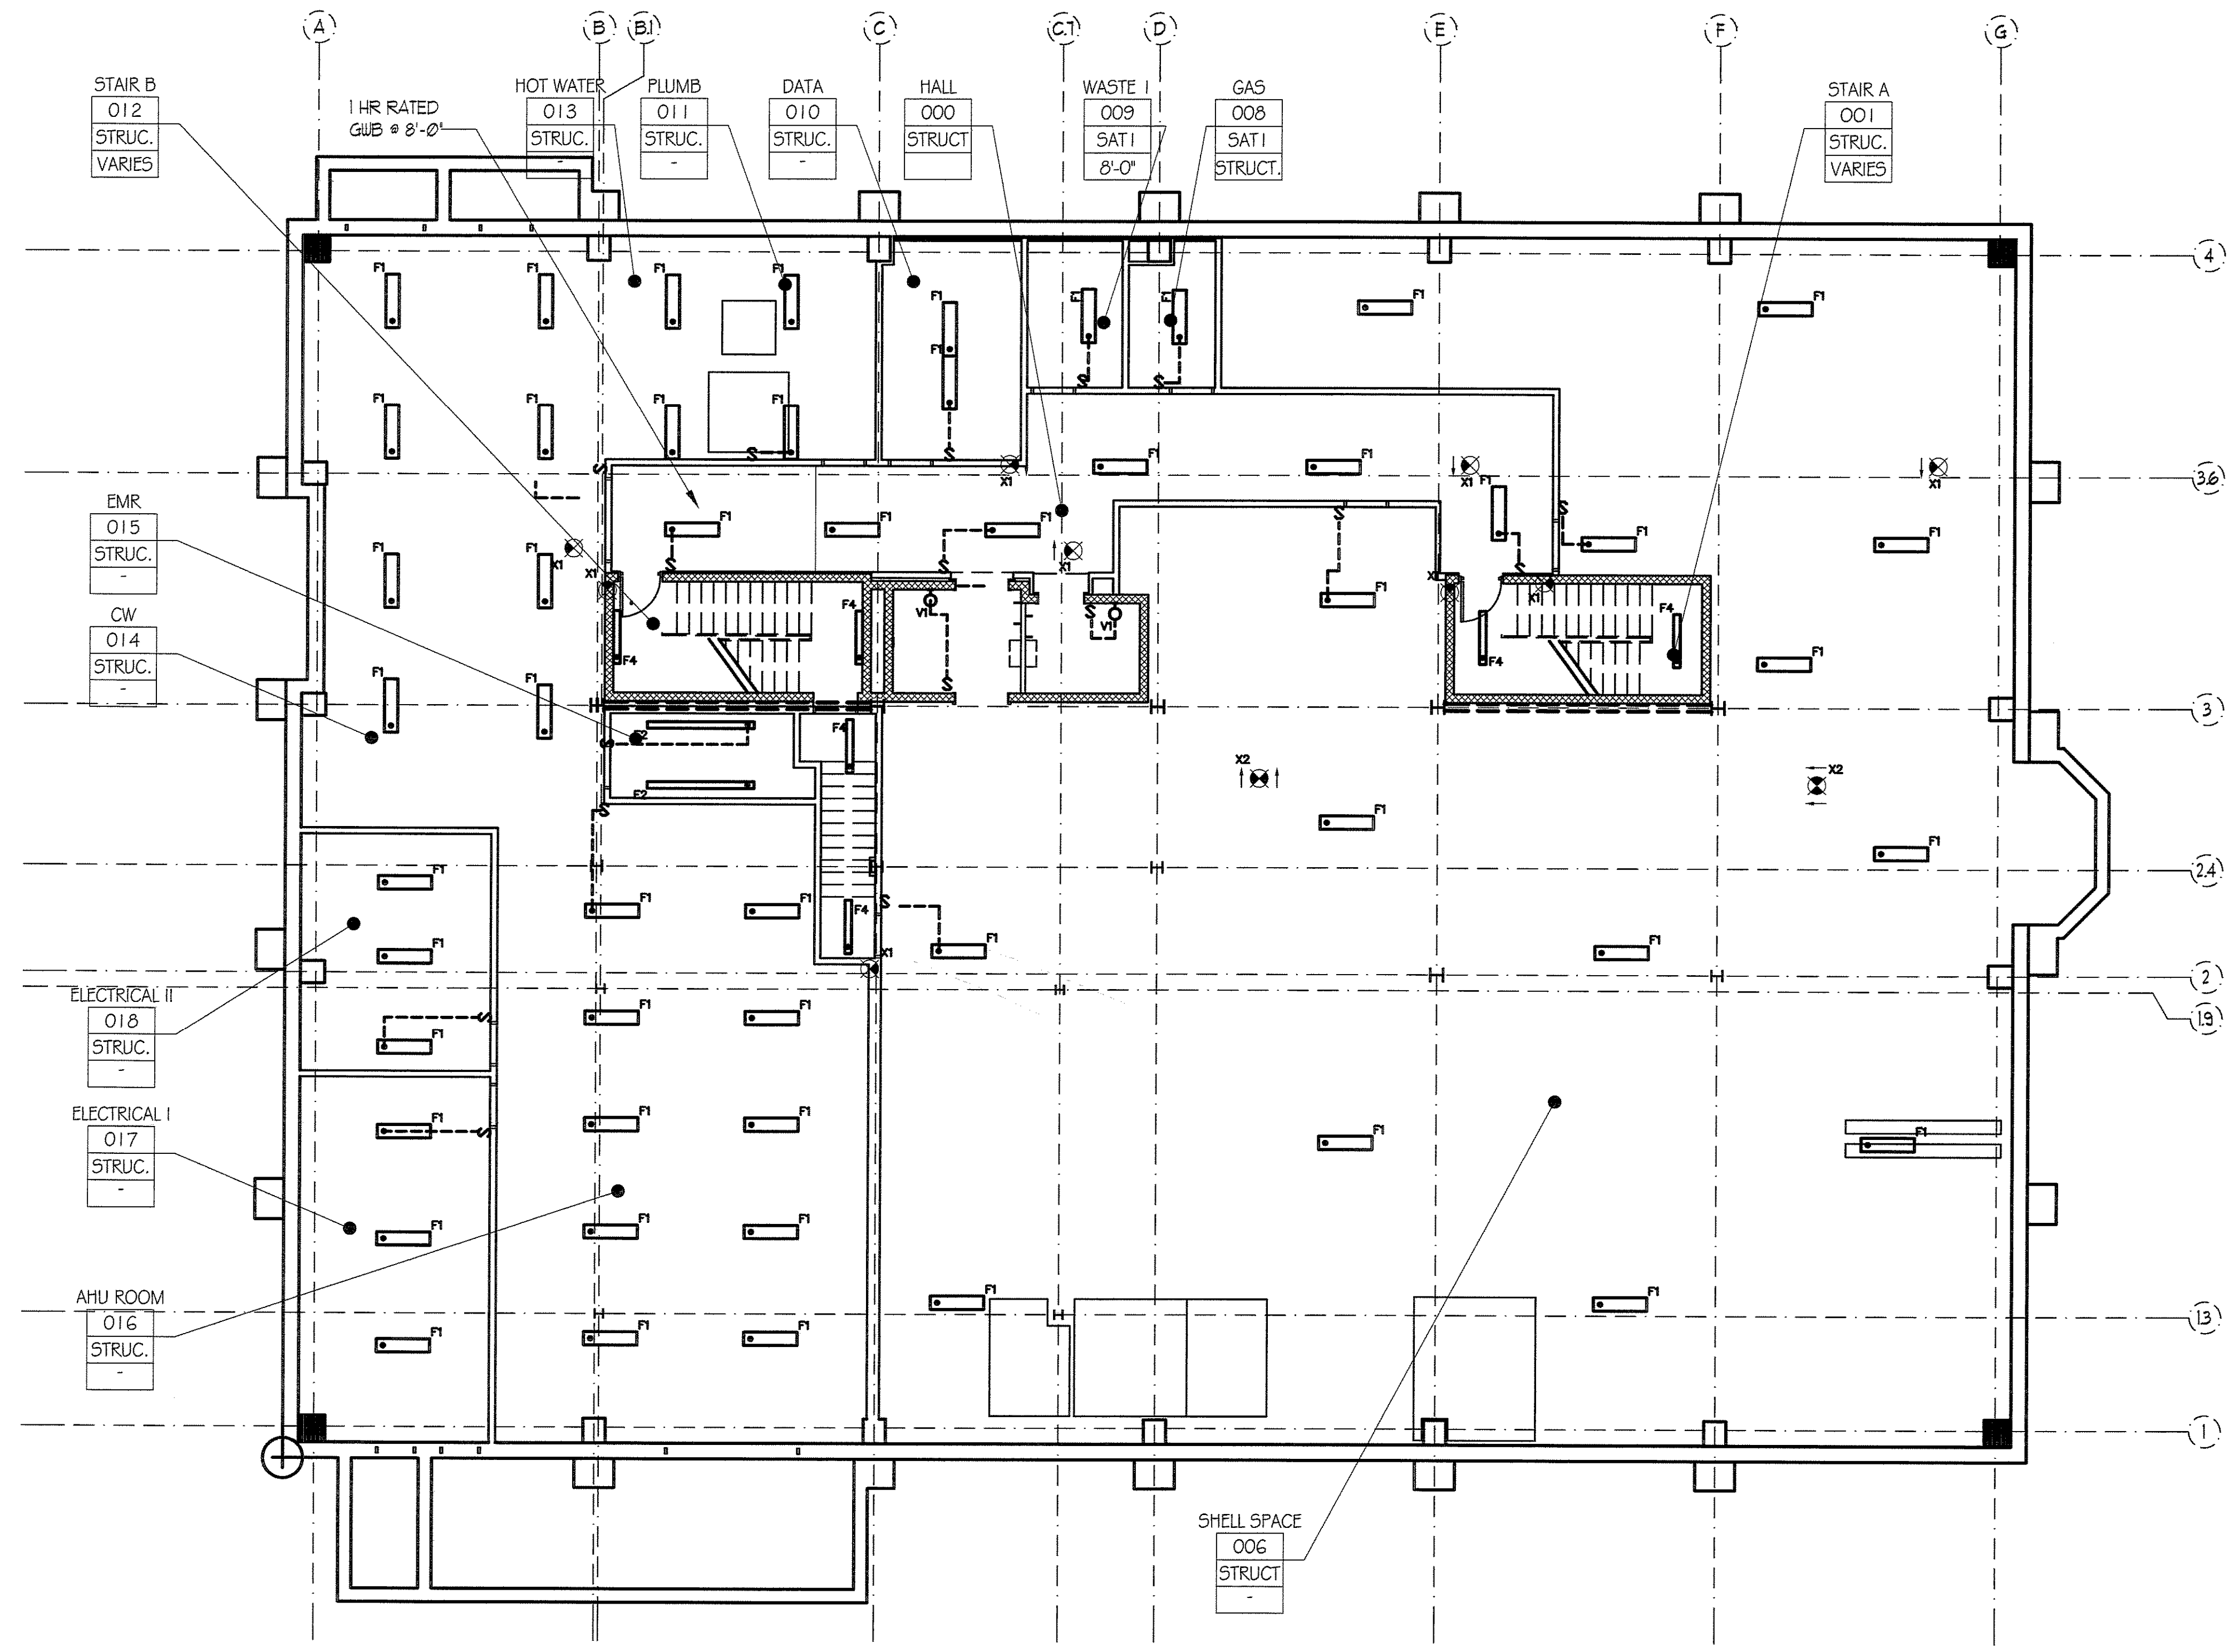


IF THIS SHEET IS NOT 24 X 36 IT IS A REDUCED SCALE PRINT - SCALE ACCORDINGLY

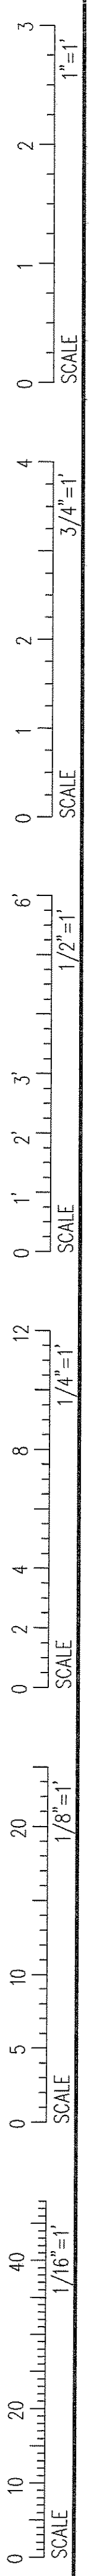

1 LOWER LEVEL RCP
 A2.1 A2.1
 8'-0" SCALE: 1/8" = 1'-0"

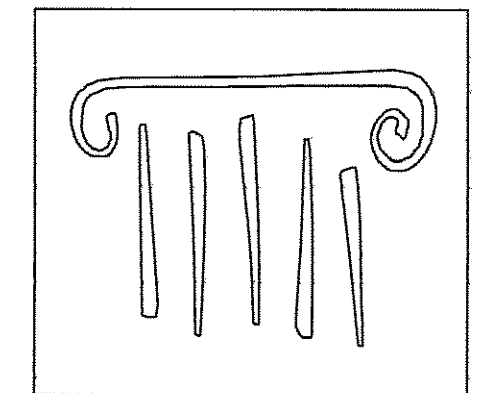

PORT CITY ARCHITECTURE

65 NEWBURY STREET
 PORTLAND, ME 04101
 207.761.9000
 fax: 207.761.2010
 lita@portcityarch.com

JACOBS CONSULTANCY
 DPR Laboratory Planning Practice

VANZELM ENGINEERS
 VANZELM HEYWOOD & STADFORD, INC.

BECKER
 structural engineers, inc.

SYTDesign CONSULTANTS
 CIVIL ENGINEERING & LANDSCAPE ARCHITECTURE

ALLIED/COOK CONSTRUCTION

Favreau
 ELECTRIC

Titan Mechanical
 Mechanical Contractors

UNIVERSITY OF NEW ENGLAND

COLLEGE OF PHARMACY

76 STEVENS AVENUE, PORTLAND, ME

DATE	DESCRIPTION
	BID SET
Date Issued	02/08/08
Project Number	06506

SHEET NAME
LOWER LEVEL W/O VIVARIUM

Drawn By
 EC, AM, EK

Checked By
 LAS

A2.0

BID SET - NOT FOR CONSTRUCTION