

PORT CITY ARCHITECTURE

65 NEWBURY STREET
PORTLAND, ME 04101
207.761.9000
fax: 207.761.2010
lita@portcityarch.com

- JACOBS CONSULTANCY**
OPB Laboratory Planning Practice
- VANZELM ENGINEERS**
VANZELM HEYWOOD & SHADFORD, INC.
- BECKER**
structural engineers, inc.
- SYTDesign CONSULTANTS**
CIVIL ENGINEERING & LANDSCAPE ARCHITECTURE
- ALLIED/COOK CONSTRUCTION**
- Favreau**
electric
- Titan Mechanical**
Group Mechanical Contractors

UNIVERSITY OF NEW ENGLAND

COLLEGE OF PHARMACY

76 STEVENS AVENUE, PORTLAND, ME

DATE	DESCRIPTION
	BID SET
Date issued	02/08/08
Project Number	06506

SHEET NAME
LOWER LEVEL RCP PLAN


Drawn By
EC, AM, EK

Checked By
LAS

A2.1

IF THIS SHEET IS NOT 24 X 36 IT IS A REDUCED SCALE PRINT - SCALE ACCORDINGLY

SCALE 1/8"=1'
SCALE 1/4"=1'
SCALE 1/2"=1'
SCALE 3/4"=1'
SCALE 1"=1'

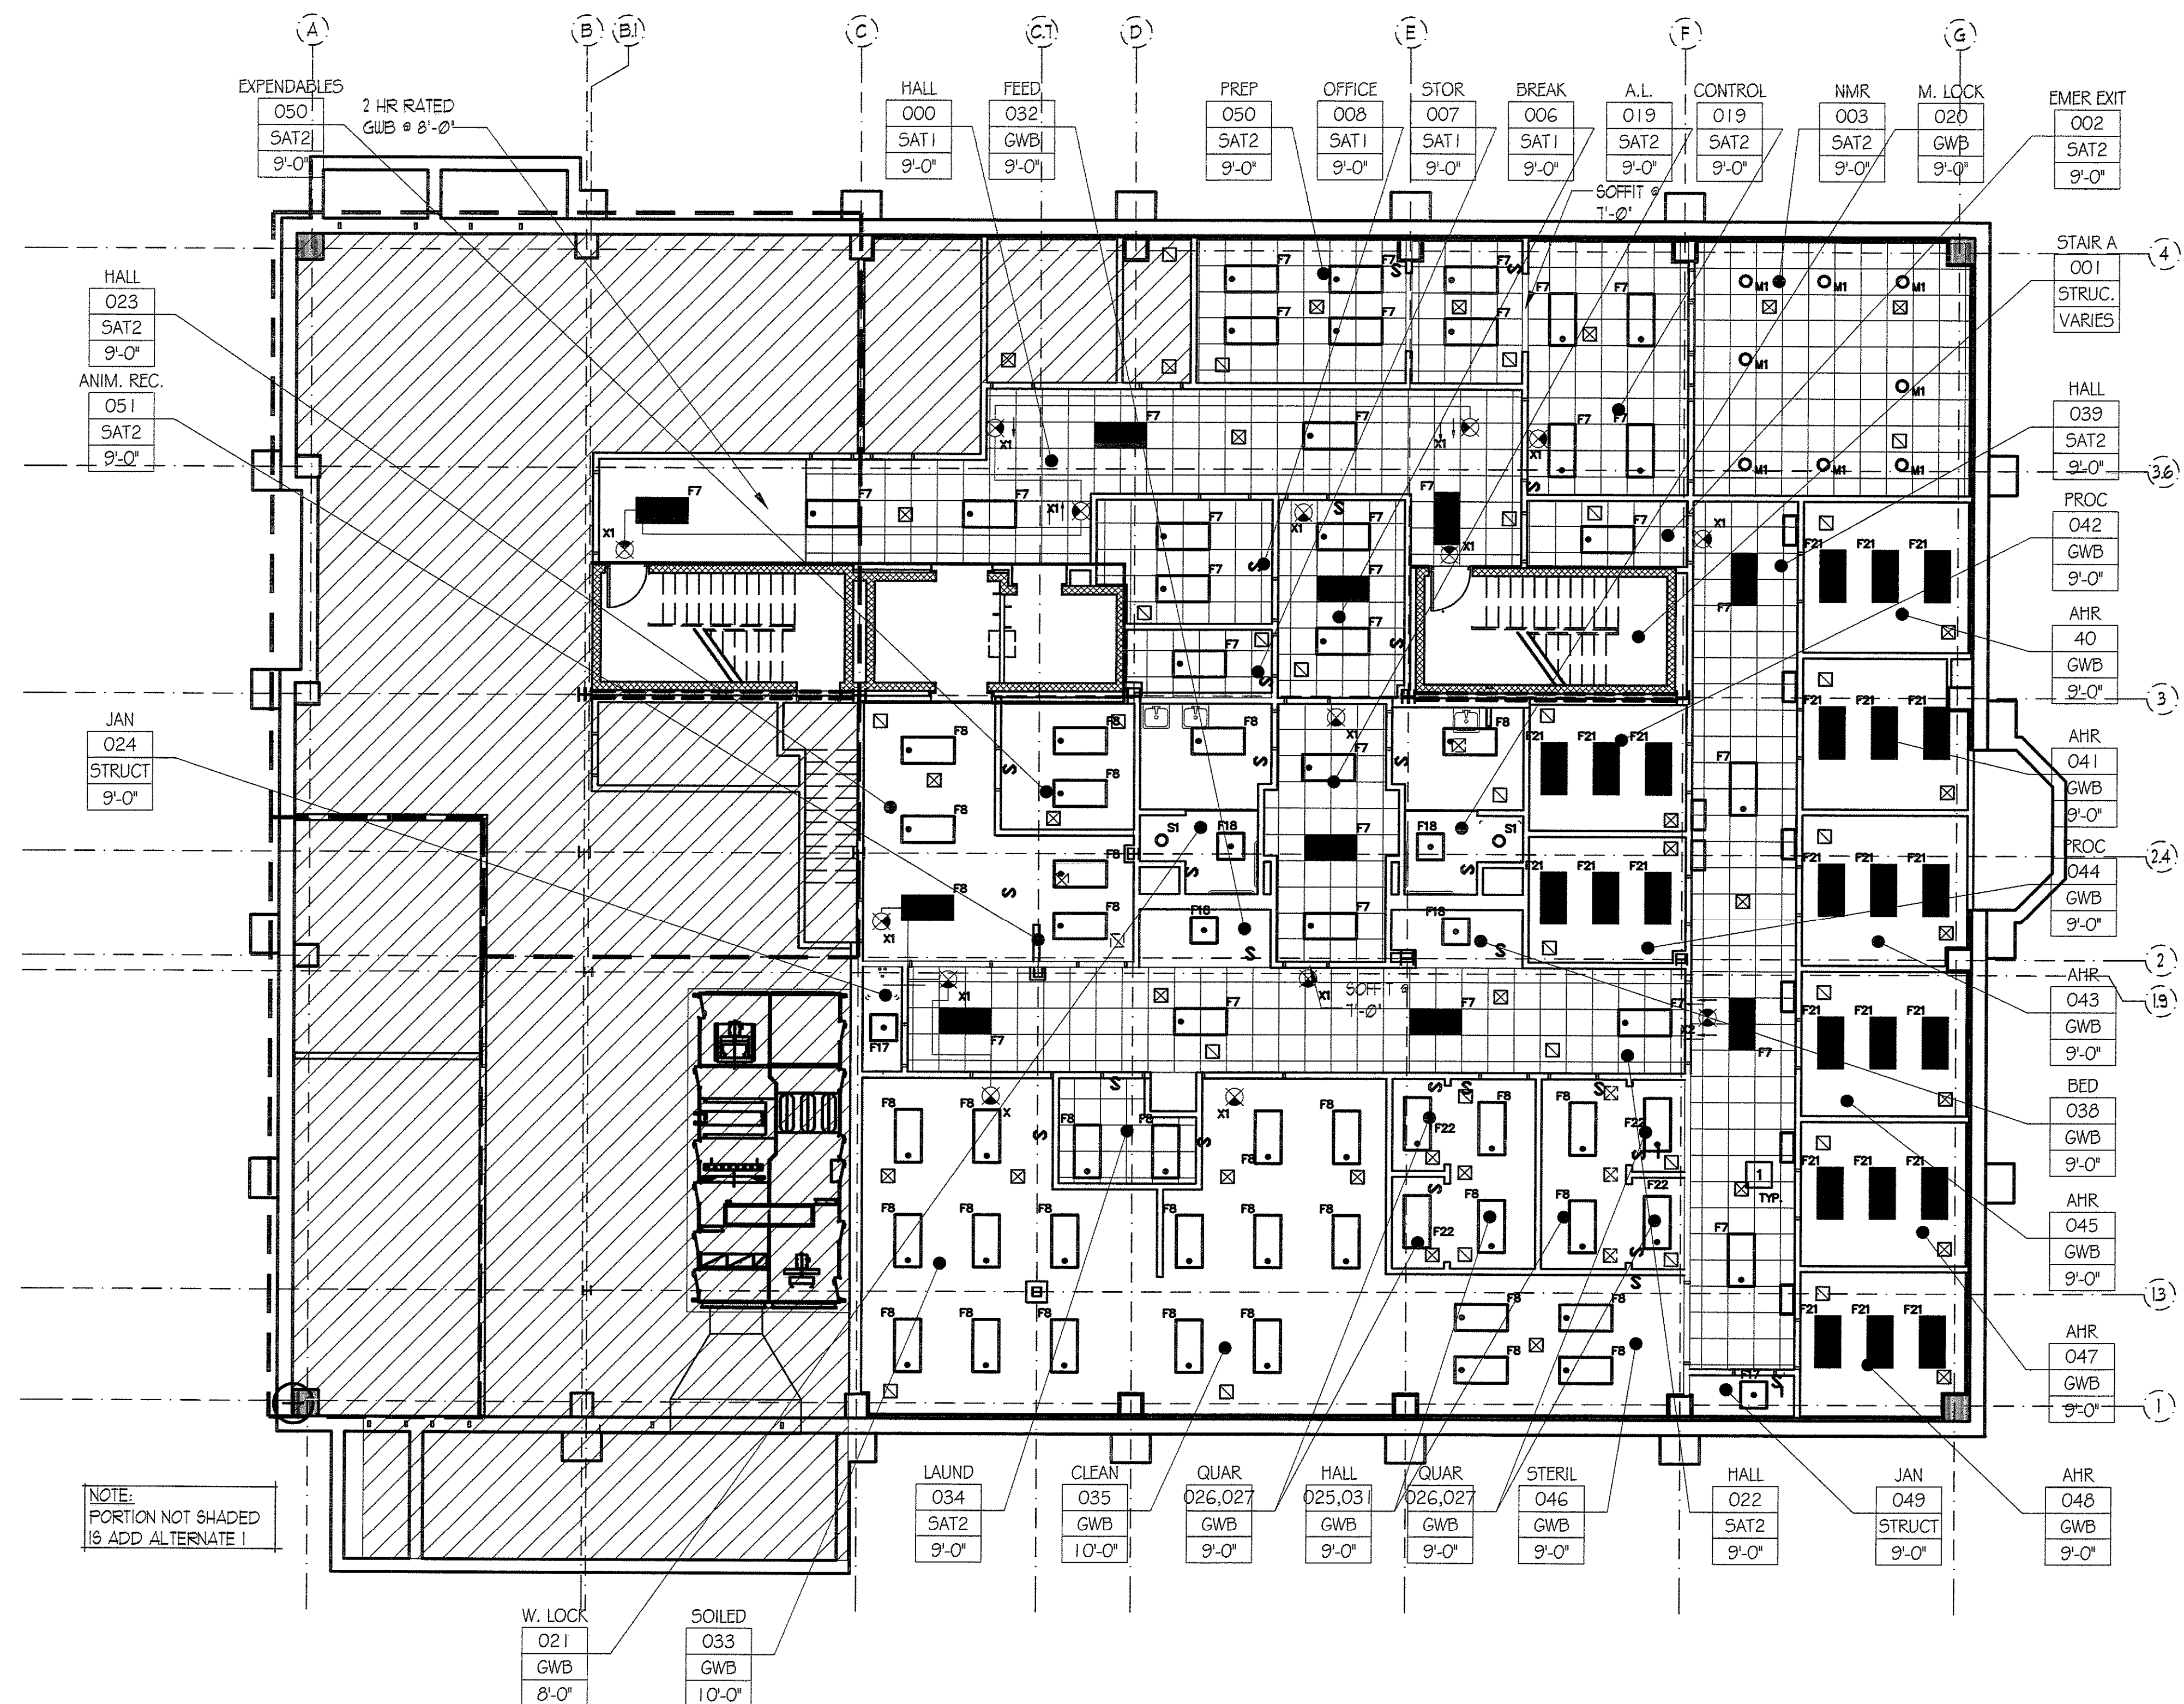

NOTE:
PORTION NOT SHADED
IS ADD ALTERNATE 1

1 LOWER LEVEL RCP
SCALE: 1/8" = 1'-0"

BID SET - NOT FOR CONSTRUCTION