

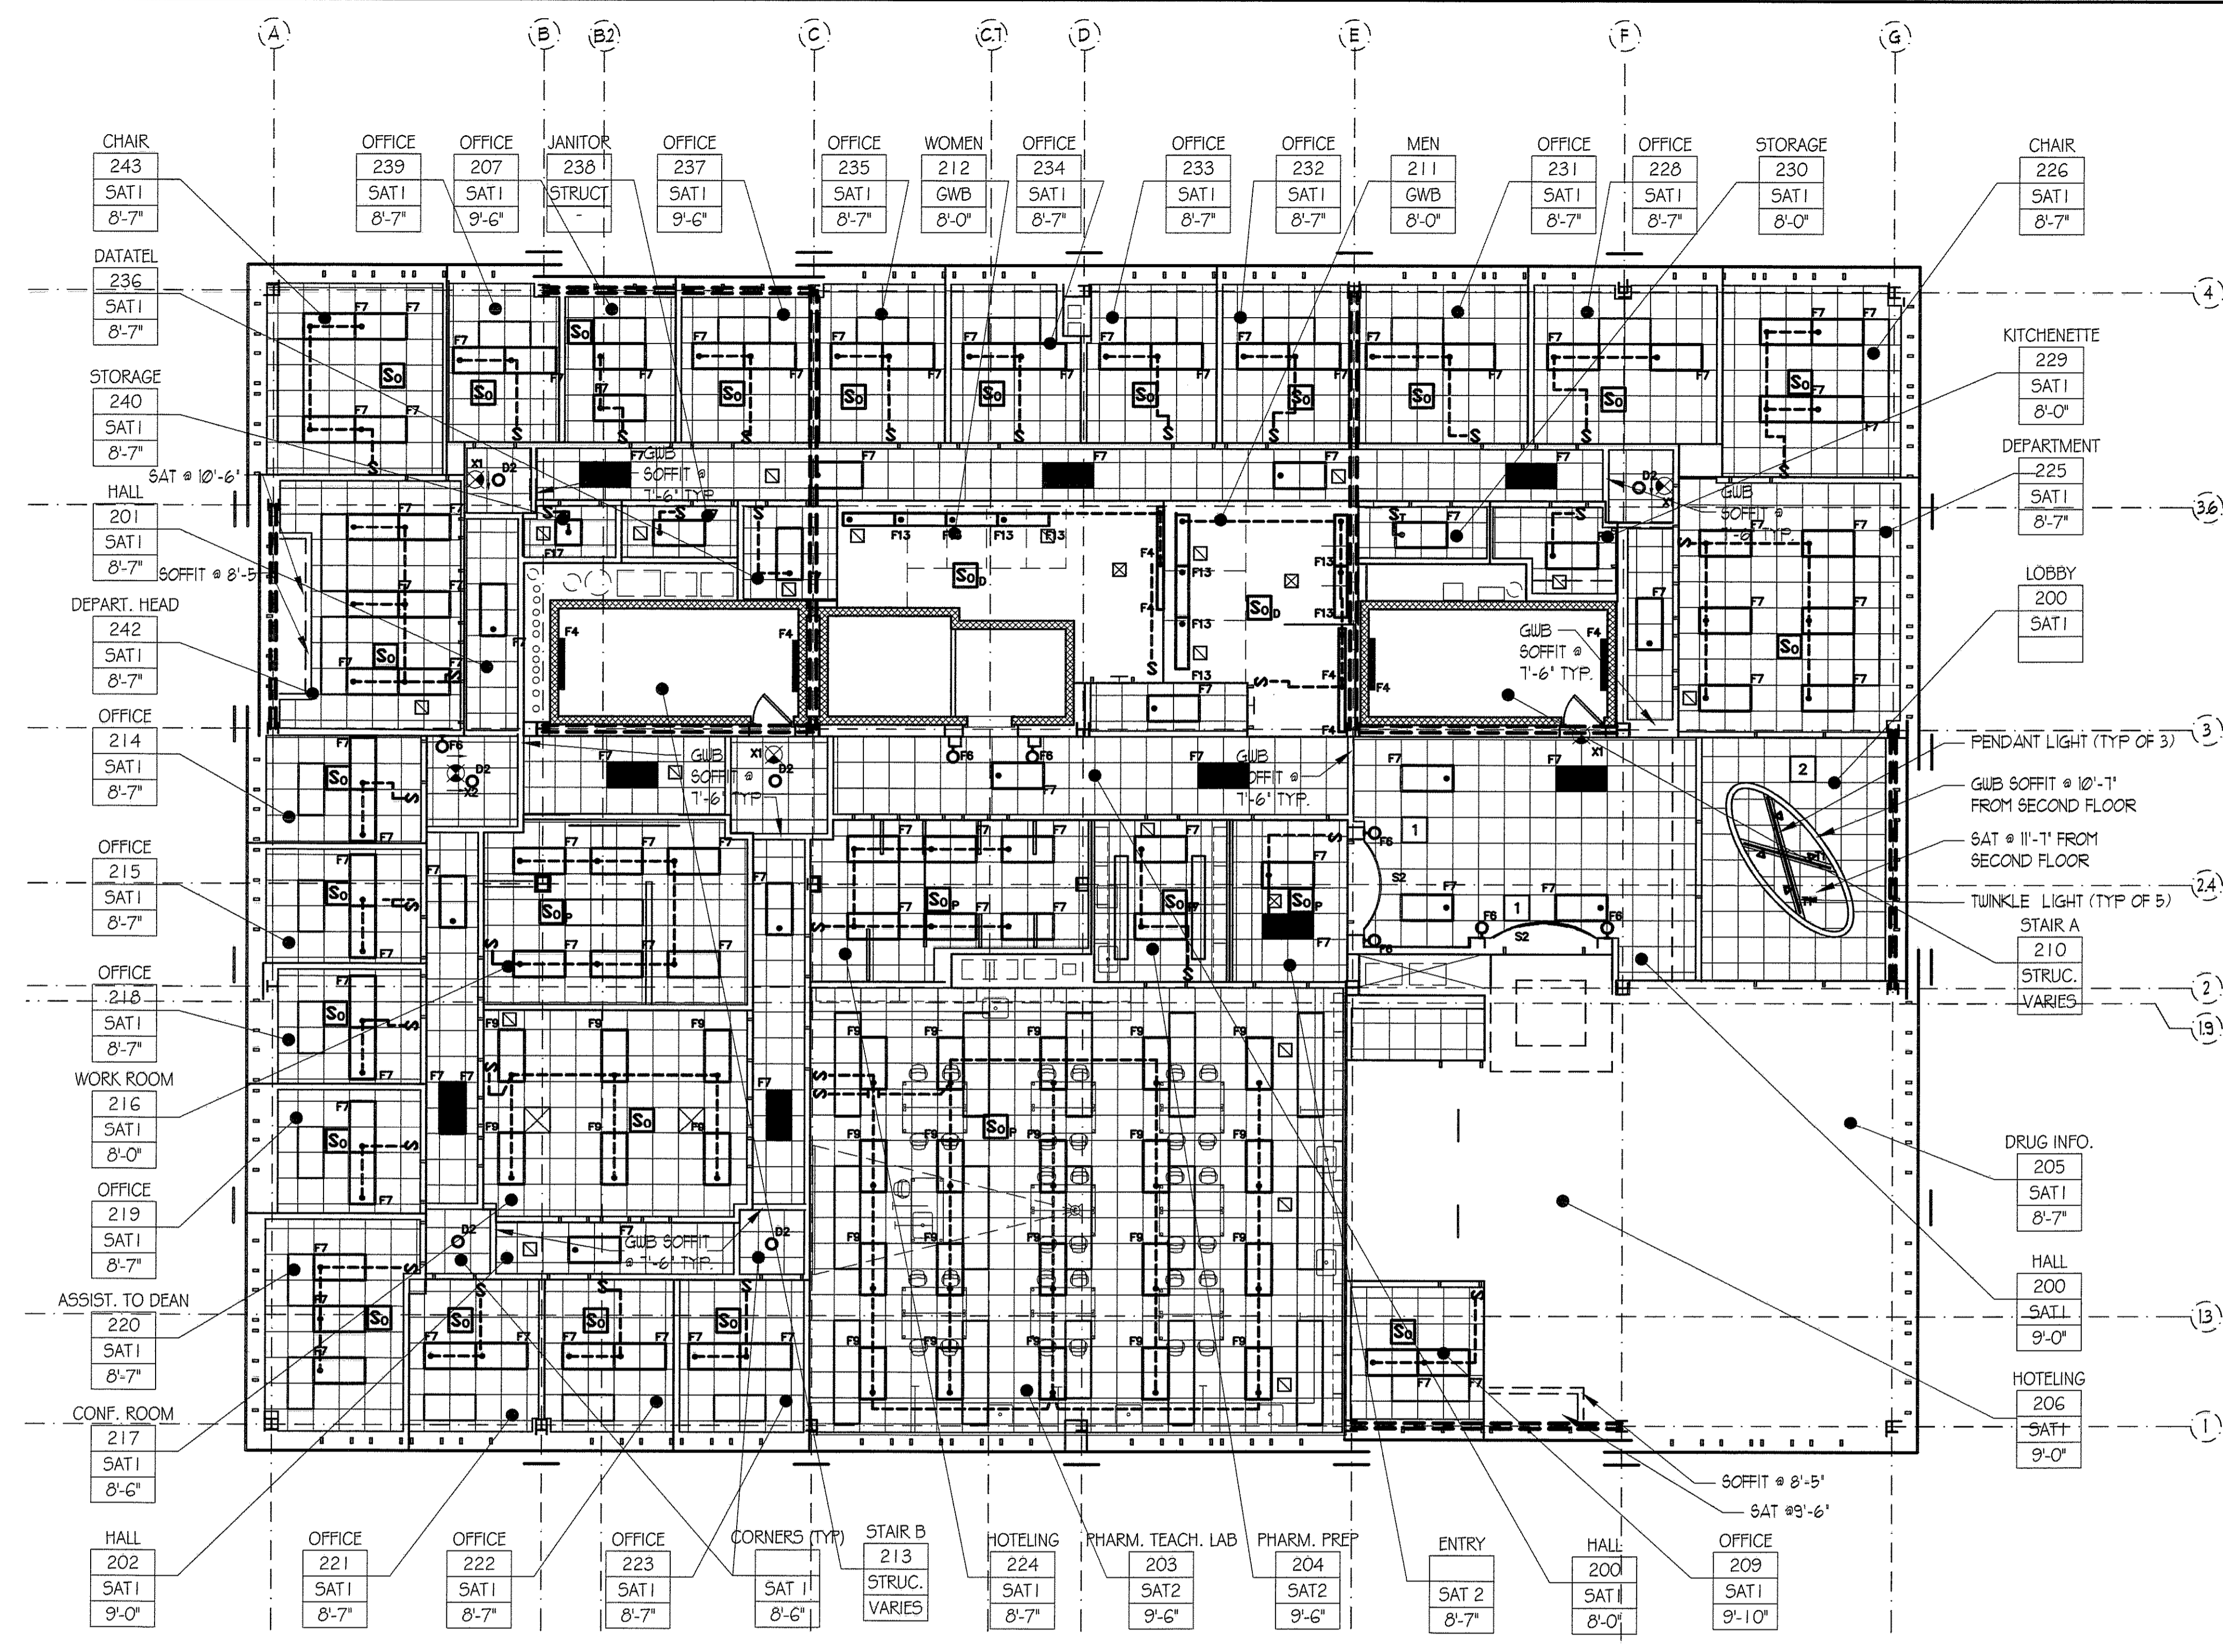


IF THIS SHEET IS NOT 24 X 36 IT IS A REDUCED SCALE PRINT - SCALE ACCORDINGLY

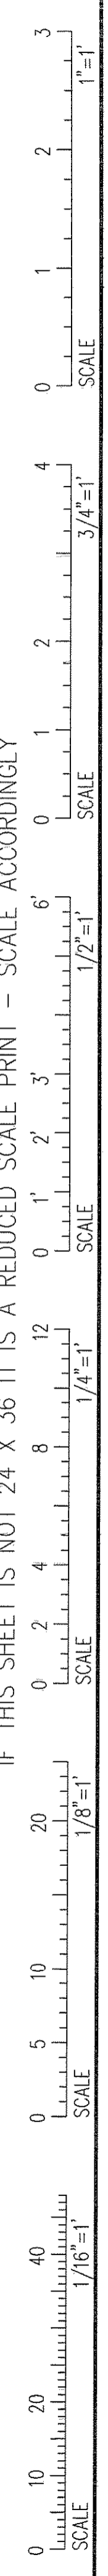

1 SECOND FLOOR RCP
A2.3/A2.3 0 8'-0" SCALE: 1/8" = 1'-0"

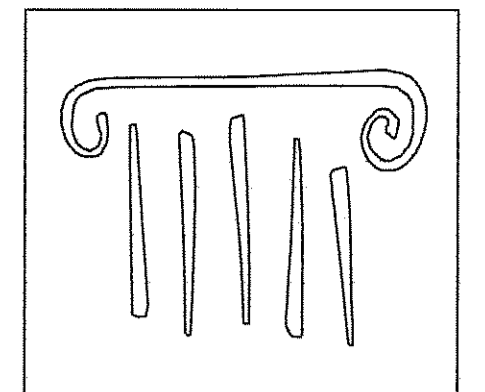

PORT CITY ARCHITECTURE

65 NEWBURY STREET
PORTLAND, ME 04101
207.761.9000
fax: 207.761.2010
lita@portcityarch.com

JACOBS CONSULTANCY
OP&L Laboratory Planning Practice

VANZELM ENGINEERS
VANZELM HEYWOOD & SHADROFF, INC.

BECKER
structural engineers, inc.

SYTDesign CONSULTANTS
CIVIL ENGINEERING & LANDSCAPE ARCHITECTURE

ALLIED/COOK CONSTRUCTION

Favreau
ELECTRIC

Titan Mechanical
Titan Mechanical Corporation

UNIVERSITY OF NEW ENGLAND

COLLEGE OF PHARMACY

76 STEVENS AVENUE, PORTLAND, ME

DATE	DESCRIPTION
	BID SET
Date Issued	02/08/08
Project Number	06506

SHEET NAME
SECOND FLOOR RCP

Drawn By
EC, AM, EK

Checked By
LAS

A2.3

BID SET - NOT FOR CONSTRUCTION