

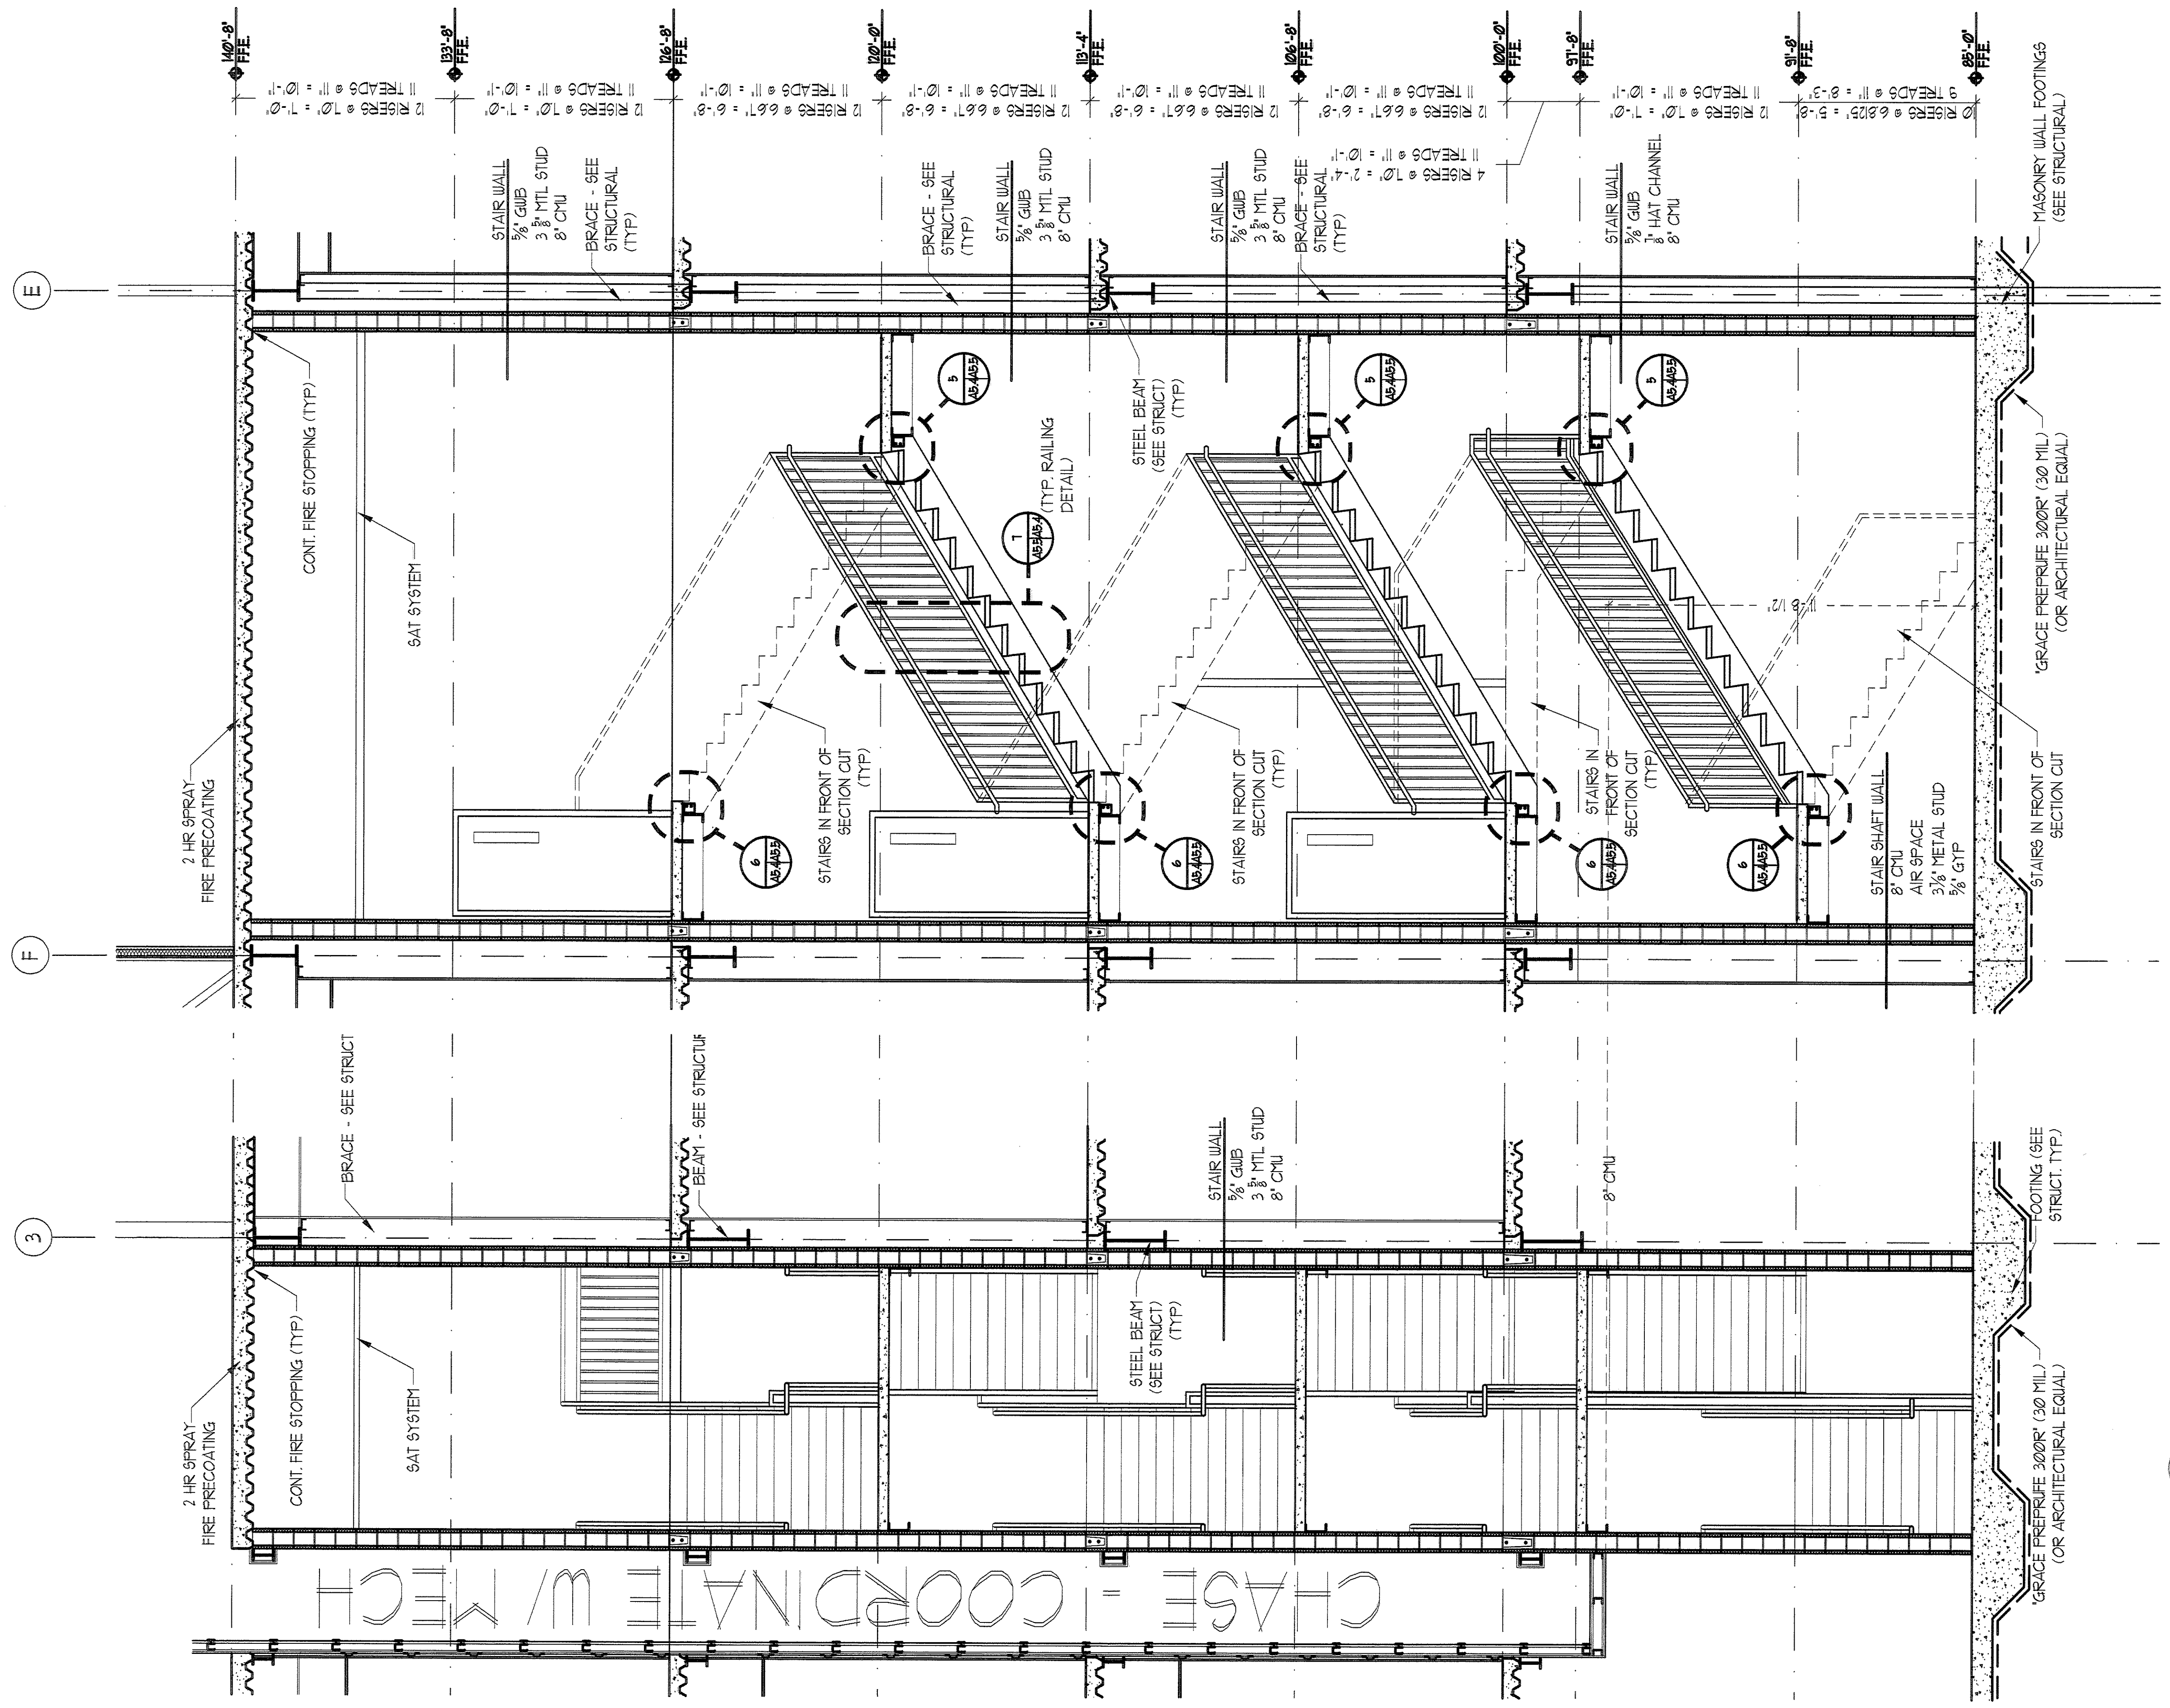


IF THIS SHEET IS NOT 24 X 36 IT IS A REDUCED SCALE PRINT - SCALE ACCORDINGLY

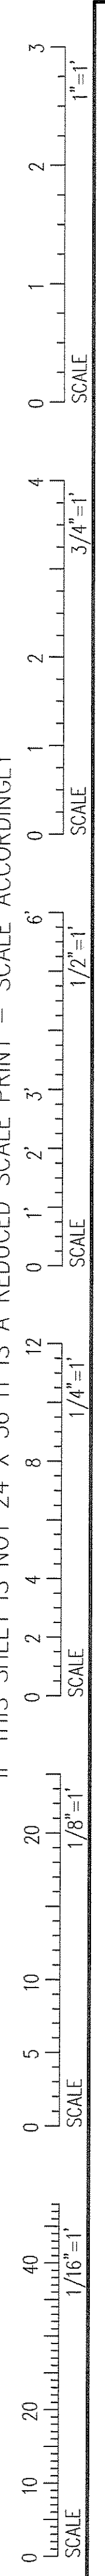

2 LONG STAIR SECTION
SCALE: 3/8\"/>

1 SHORT STAIR SECTION
SCALE: 3/8\"/>

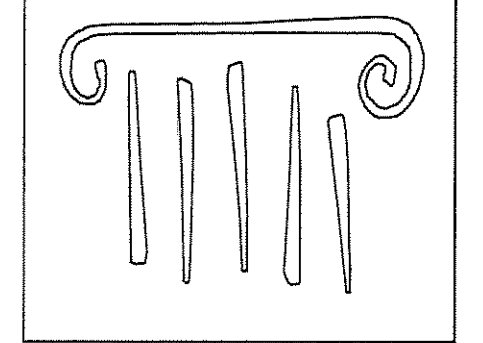

PORT CITY ARCHITECTURE

65 NEWBURY STREET
PORTLAND, ME 04101
207.761.9000
fax: 207.761.2010
lita@portcityarch.com

JACOBS CONSULTANCY
OPR Laboratory Planning Practice

VANZELM ENGINEERS
VANZELM, HENWOOD & SEADORF, INC.

BECKER
structural engineers, inc.

SYTDesign CONSULTANTS
CIVIL ENGINEERING & LANDSCAPE ARCHITECTURE

ALLIED/COOK CONSTRUCTION

Favreau
ELECTRIC

Titan Mechanical
Mechanical Engineering, Structural Engineering

UNIVERSITY OF NEW ENGLAND

COLLEGE OF PHARMACY

716 STEVENS AVENUE, PORTLAND, ME

| # | DATE | DESCRIPTION |
|---|----------|----------------|
| | | BID SET |
| | 02/02/08 | Date Issued |
| | 06506 | Project Number |

SHEET NAME
STAIR A SECTIONS

Drawn By
EC, AM, EK

Checked By
L46

A5.2

BID SET - NOT FOR CONSTRUCTION

COPYRIGHT: Reuse or reproduction of the contents of this document is not permitted without written permission of PORT CITY ARCHITECTURE PA