
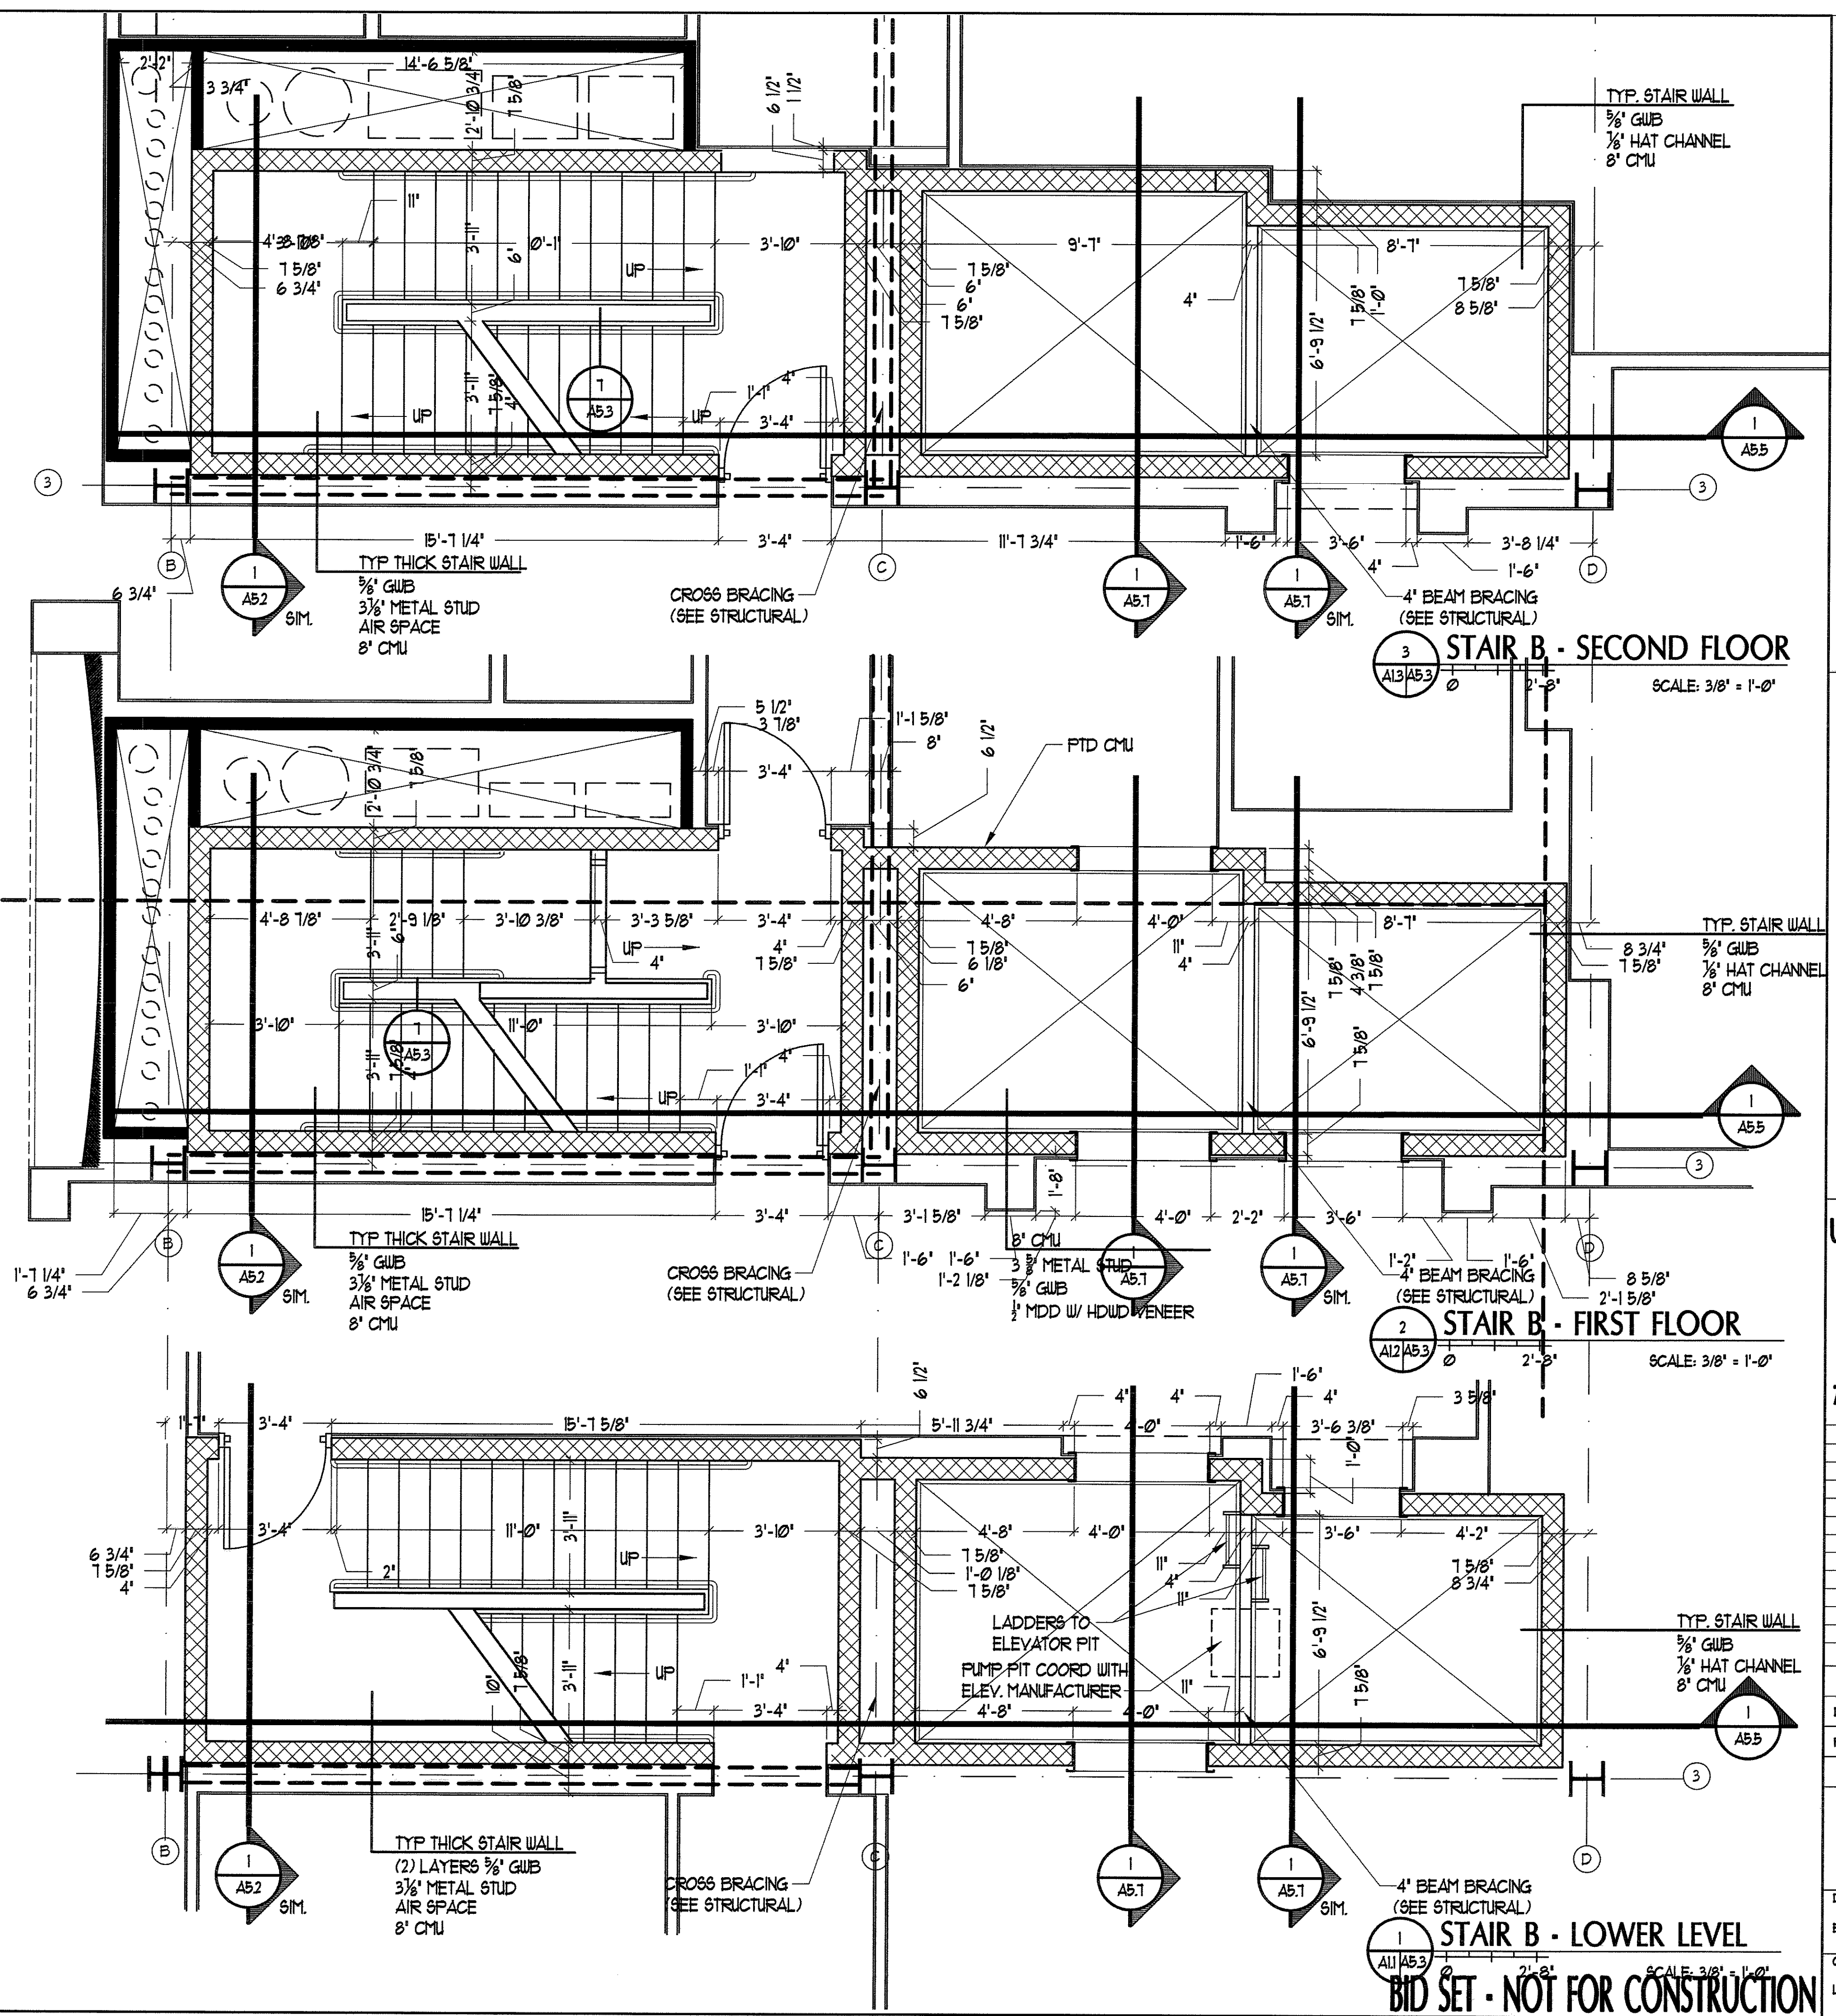


IF THIS SHEET IS NOT 24 X 36 IT IS A REDUCED SCALE PRINT - SCALE ACCORDINGLY

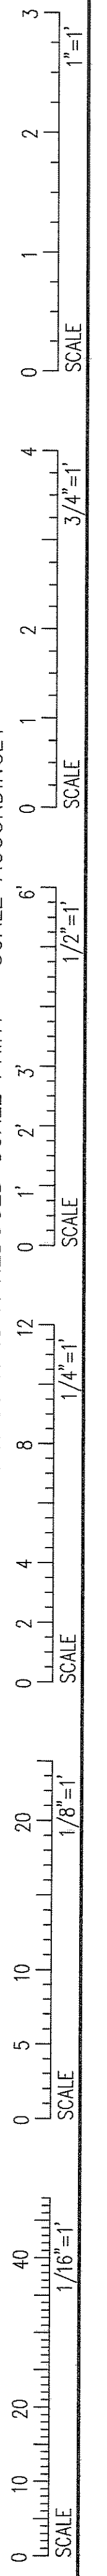

PORT CITY ARCHITECTURE
 65 NEWBURY STREET
 PORTLAND, ME 04101
 207.761.9000
 fax: 207.761.2010
 lita@portcityarch.com

- JACOBS CONSULTANCY**
OPH Laboratory Planning Practice
- VANZELM ENGINEERS**
VANZELM MEYWOOD & SHADFORD, INC.
- BECKER structural engineers, inc.**
- SYTDesign CONSULTANTS**
CIVIL ENGINEERING & LANDSCAPE ARCHITECTURE
- ALLIED/COOK CONSTRUCTION**
- Faireau ELECTRIC**
- Titan Mechanical**
MECHANICAL CONTRACTORS

UNIVERSITY OF NEW ENGLAND
COLLEGE OF PHARMACY
 716 STEVENS AVENUE, PORTLAND, ME

DATE	DESCRIPTION
	BID SET
Date Issued	02/08/08
Project Number	06506

SHEET NAME
STAIR-B PLANS
 Drawn By
 EC, AM, BK
 Checked By
 LAS
A5.3

BID SET - NOT FOR CONSTRUCTION

COPYRIGHT: Reuse or reproduction of the contents of this document is not permitted without written permission of PORT CITY ARCHITECTURE PA