

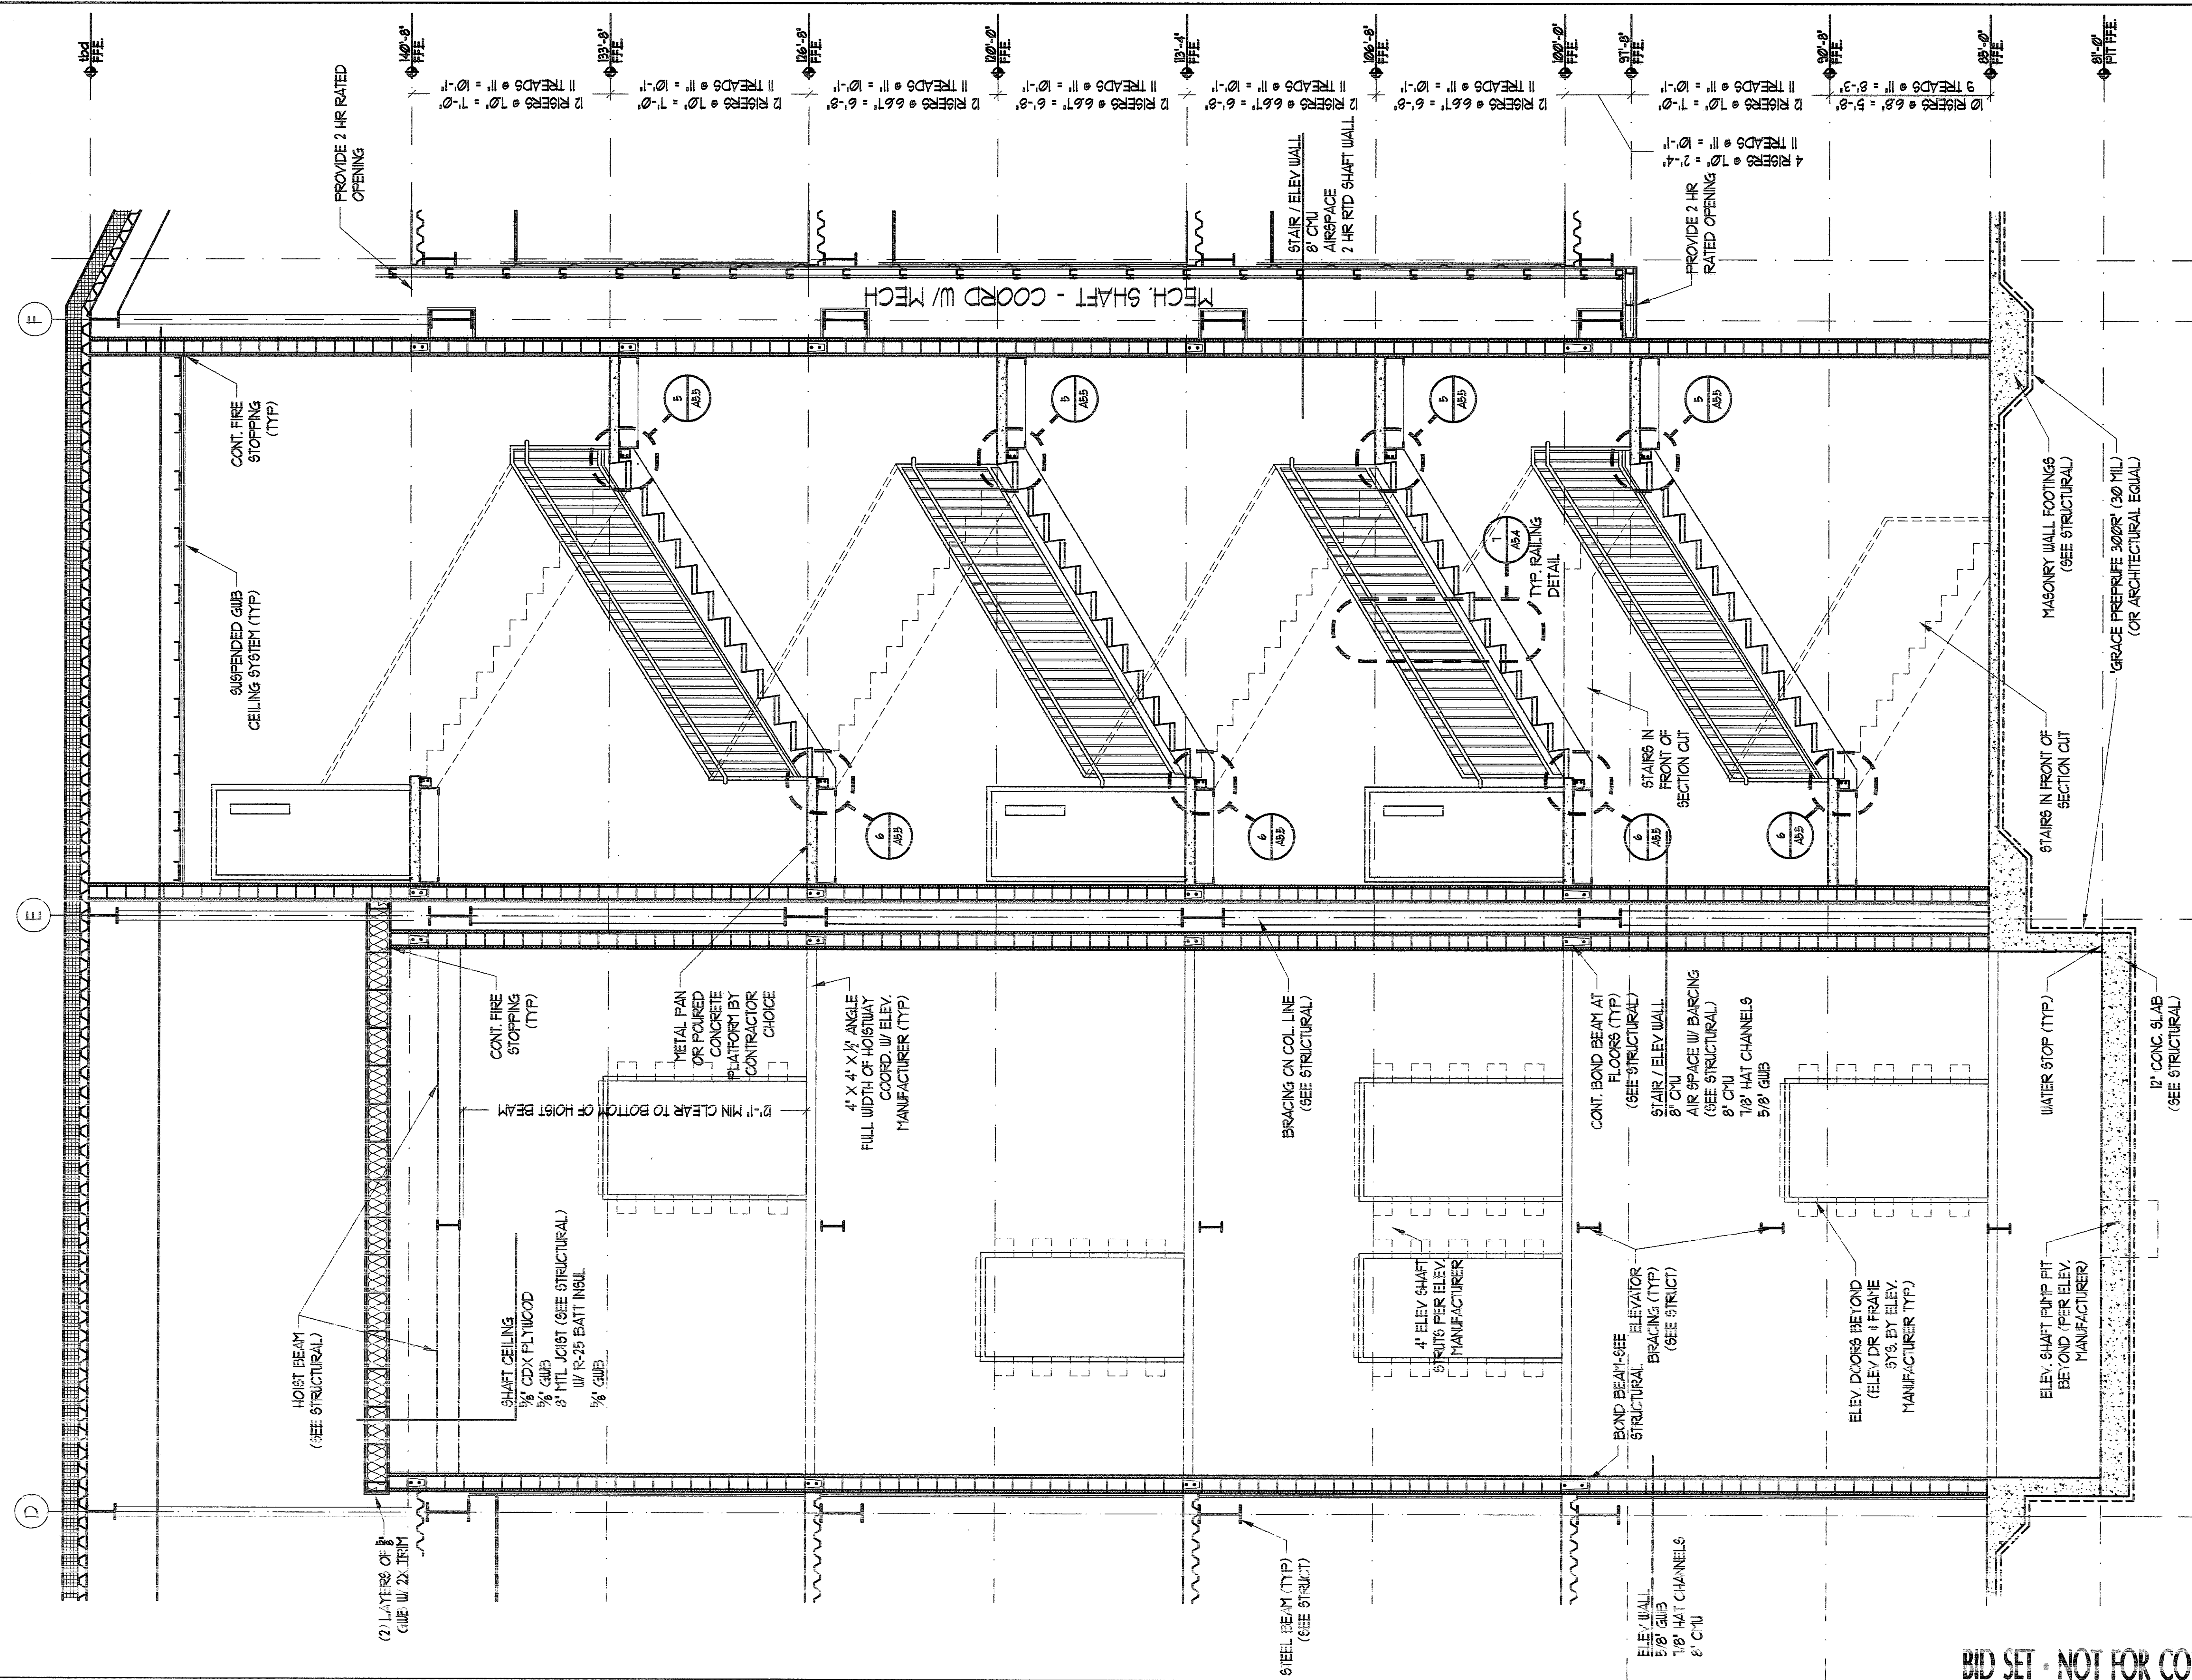


IF THIS SHEET IS NOT 24 X 36 IT IS A REDUCED SCALE PRINT - SCALE ACCORDINGLY

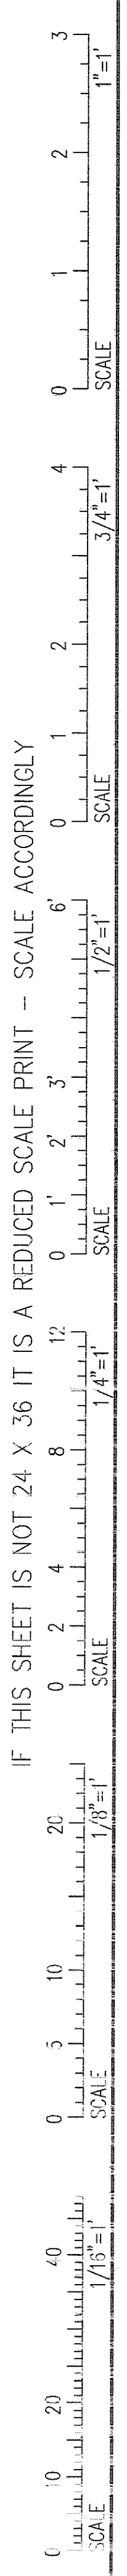

STAIR B & ELEVATOR SECTION
 SCALE: 3/8" = 1'-0"

BID SET - NOT FOR CONSTRUCTION

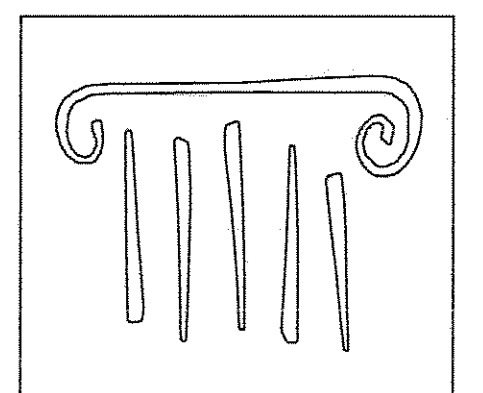

PORT CITY ARCHITECTURE

65 NEWBURY STREET
 PORTLAND, ME 04101
 207.761.9000
 fax: 207.761.2010
 lita@portcityarch.com

JACOBS CONSULTANCY
 GPR Laboratory Planning Practice

VANZELM ENGINEERS
 VANZELM HEYWOOD & SHAWFORD, INC.

BECKER
 structural engineers, inc.

SYTDesign CONSULTANTS
 CIVIL ENGINEERING & LANDSCAPE ARCHITECTURE

Allied/Cook CONSTRUCTION

Faireau ELECTRIC

Titan Mechanical
 MECHANICAL CONTRACTORS

UNIVERSITY OF NEW ENGLAND

COLLEGE OF PHARMACY

76 STEVENS AVENUE, PORTLAND, ME

DATE	DESCRIPTION
02/09/08	BID SET
06/06/06	06506

SHEET NAME
STAIR B SECTION

Drawn By
 EC, AM, BK

Checked By
 LAB

A5.5