

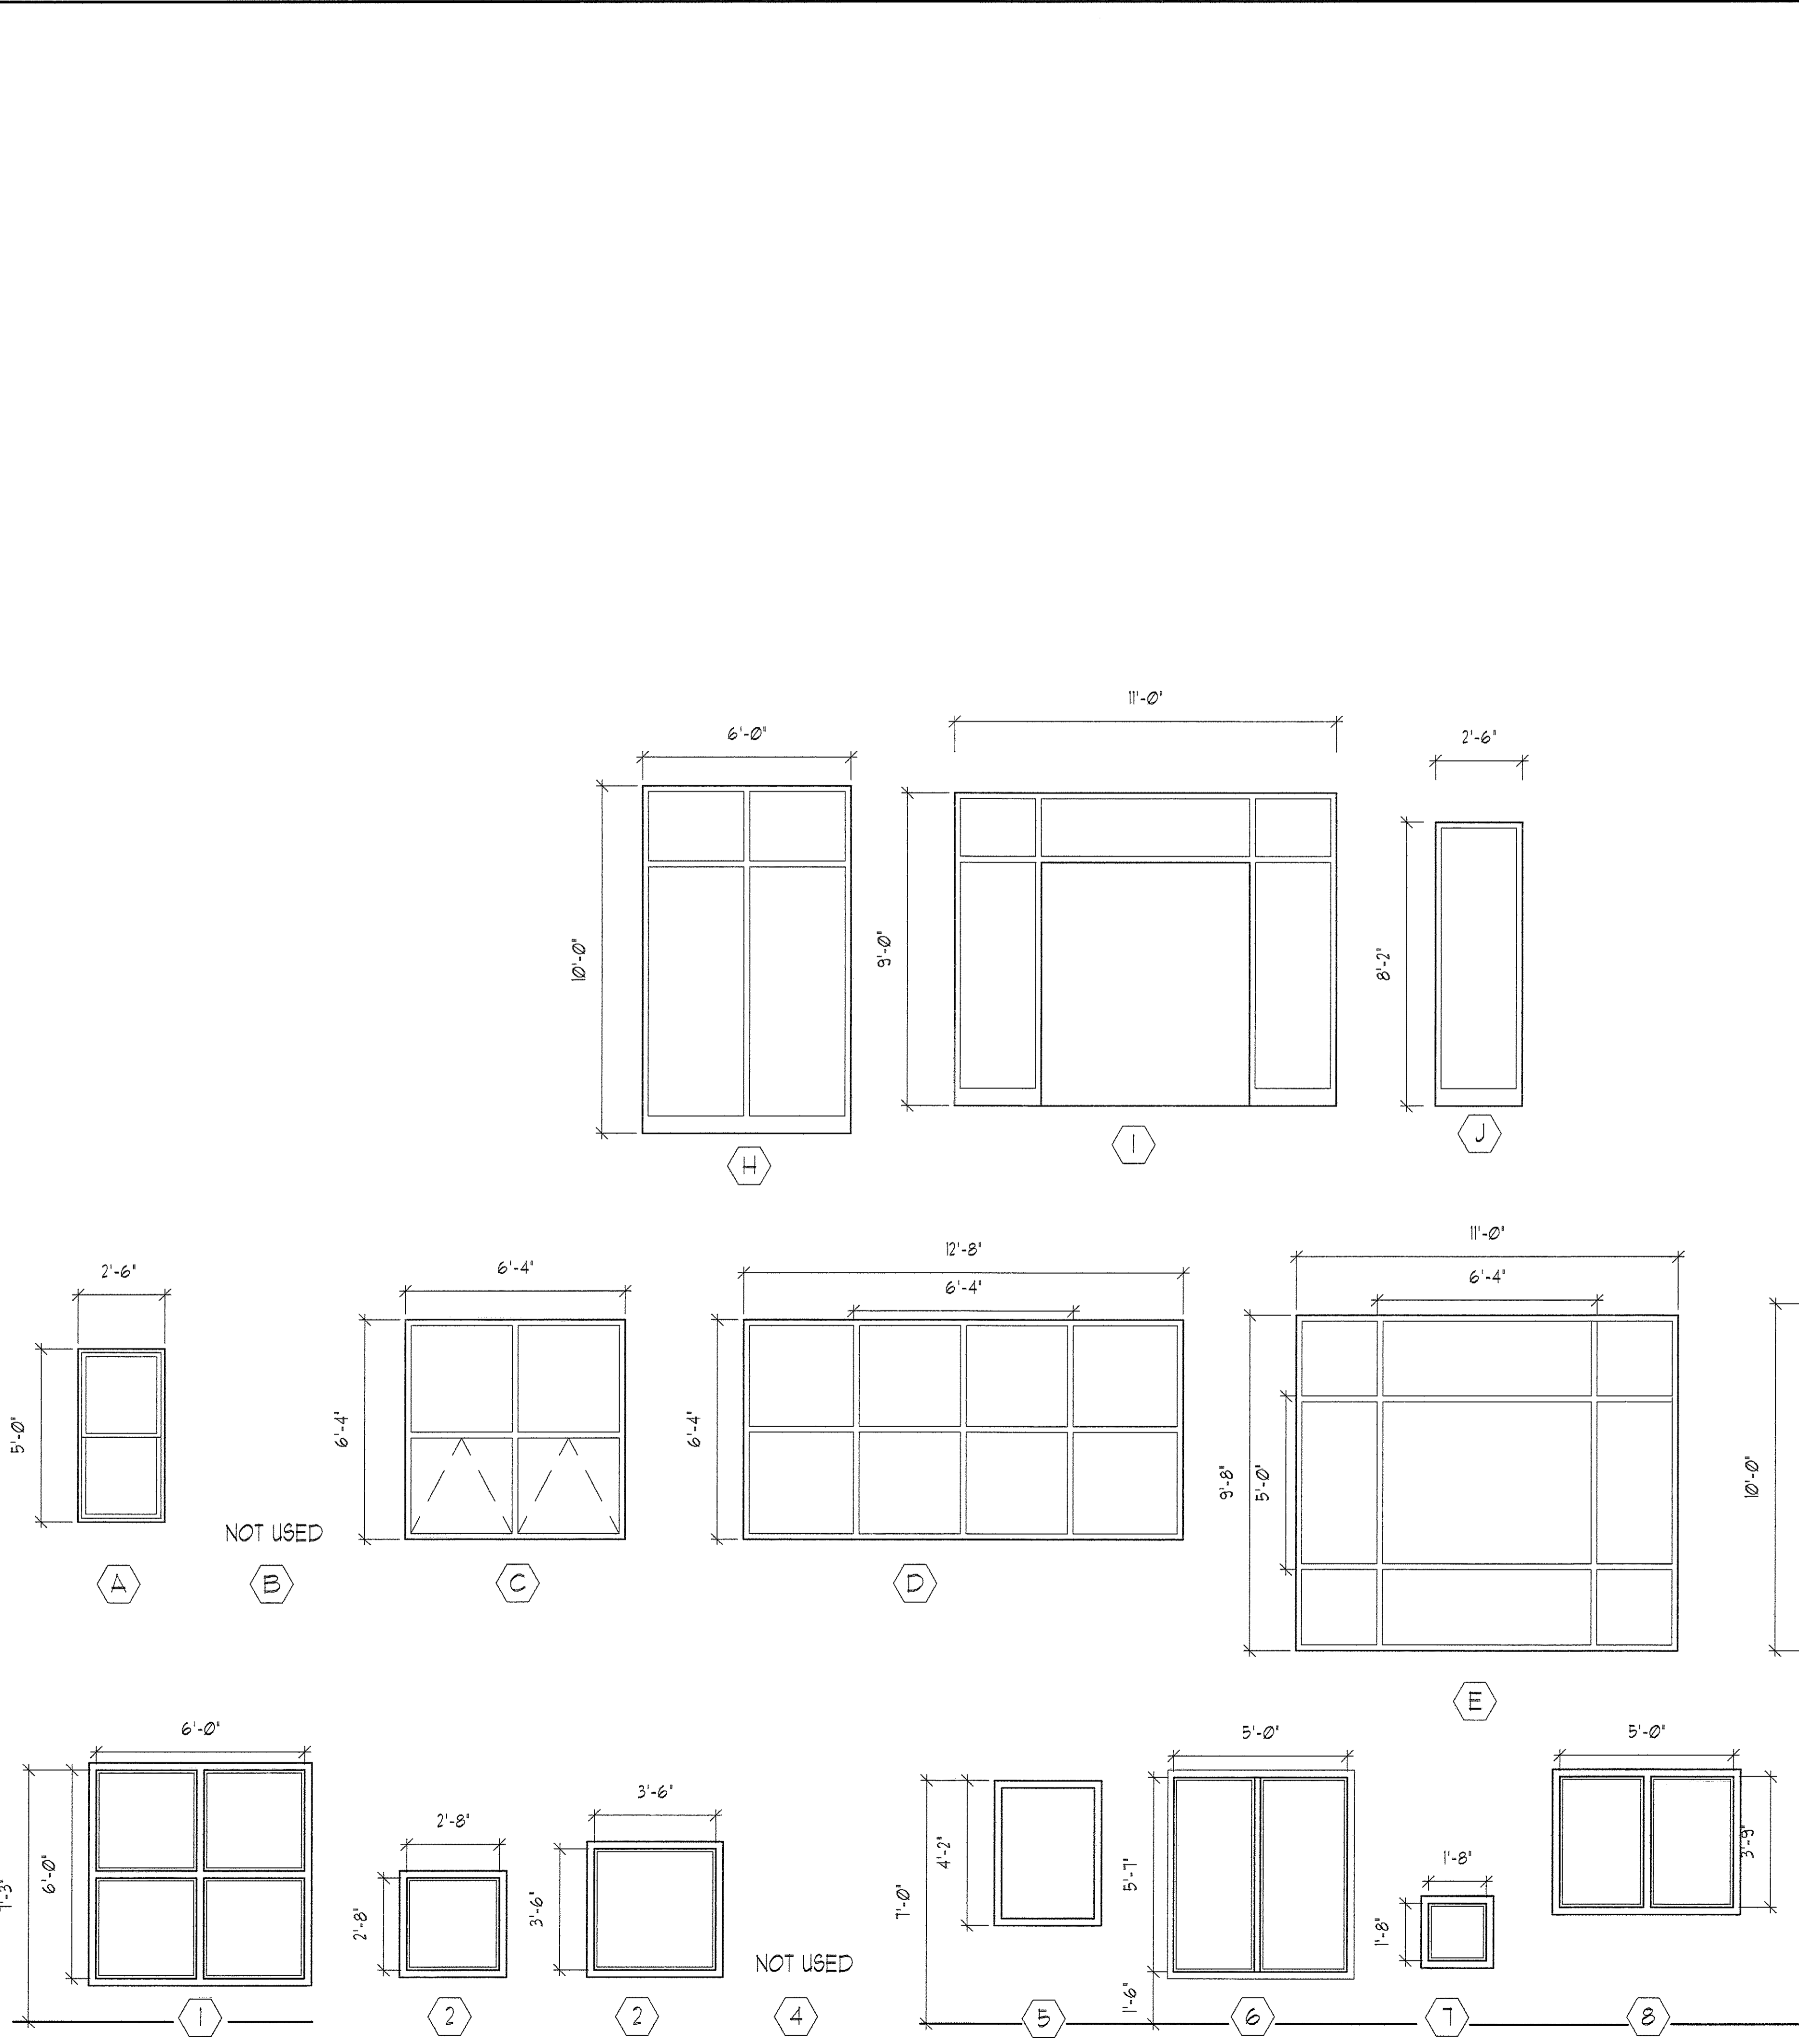


IF THIS SHEET IS NOT 24 X 36 IT IS A REDUCED SCALE PRINT - SCALE ACCORDINGLY

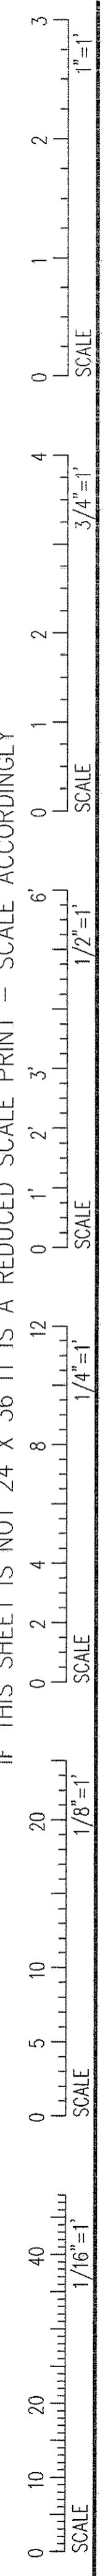

TYPE	WINDOW			DETAILS		
	SIZE: W x H	MAT	OPERATION	HEAD	JAMB	SILL
(F)	11'-0" x 10'-0"	ALUM	FIXED	2/A4.2	2/A4.2	2/A4.2
(G)	9'-4" x 6'-8"	ALUM	FIXED	4/A4.2	4/A4.2	4/A4.2
(H)	6'-0" x 10'-0"	ALUM	FIXED	4/A4.2	4/A4.2	4/A4.2
(J)	2'-6" x 8'-2"	ALUM	FIXED	2/A4.2	2/A4.2	2/A4.2
(K)	11'-0" x 9'-0"	ALUM	FIXED	2/A4.2	2/A4.2	2/A4.2
(1)	6'-0" x 6'-0"	WD	FIXED	1/A8.1	1/A8.1	1/A8.1
(2)	2'-8" x 2'-8"	WD	FIXED	1/A8.1	1/A8.1	1/A8.1
(3)	3'-6" x 3'-6"	WD	FIXED	1/A8.1	1/A8.1	1/A8.1
(4)	NOT USED			-	-	-

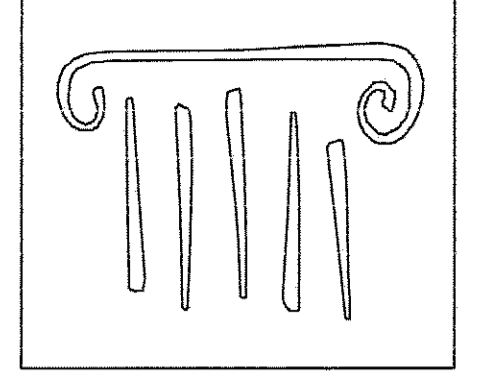

PORT CITY ARCHITECTURE

65 NEWBURY STREET
 PORTLAND, ME 04101
 207.761.9000
 fax: 207.761.2010
 lita@portcityarch.com

JACOBS CONSULTANCY
 OP&P Laboratory Planning Practice

VANZELM ENGINEERS
 VANZELM, HEYWOOD & SEAFORD, INC.

BECKER structural engineers, inc.

SYTDesign CONSULTANTS
 CIVIL ENGINEERING & LANDSCAPE ARCHITECTURE

ALLIED/COOK CONSTRUCTION

Favreau ELECTRIC

Titan Mechanical

UNIVERSITY OF NEW ENGLAND

COLLEGE OF PHARMACY

716 STEVENS AVENUE, PORTLAND, ME

#	DATE	DESCRIPTION
		BID SET
	02/08/08	Date Issued
	06506	Project Number
	GODDARD	SHEET NAME

SCHEDULES

Drawn By
 EC, AM, EK
 Checked By
 LAS

BID SET - NOT FOR CONSTRUCTION

A7.2

COPYRIGHT: Reuse or reproduction of the contents of this document is not permitted without written permission of PORT CITY ARCHITECTURE PA