

IF THIS SHEET IS NOT 24 X 36 IT IS A REDUCED SCALE PRINT - SCALE ACCORDINGLY

SCALE 1/16"=1'  
0 10 20 40


SCALE 1/8"=1'  
0 5 10 20




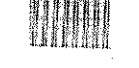
SCALE 1/4"=1'  
0 4 8 12

SCALE 1/2"=1'  
0 1' 2' 3' 6'


SCALE 3/4"=1'  
0 1 2 4

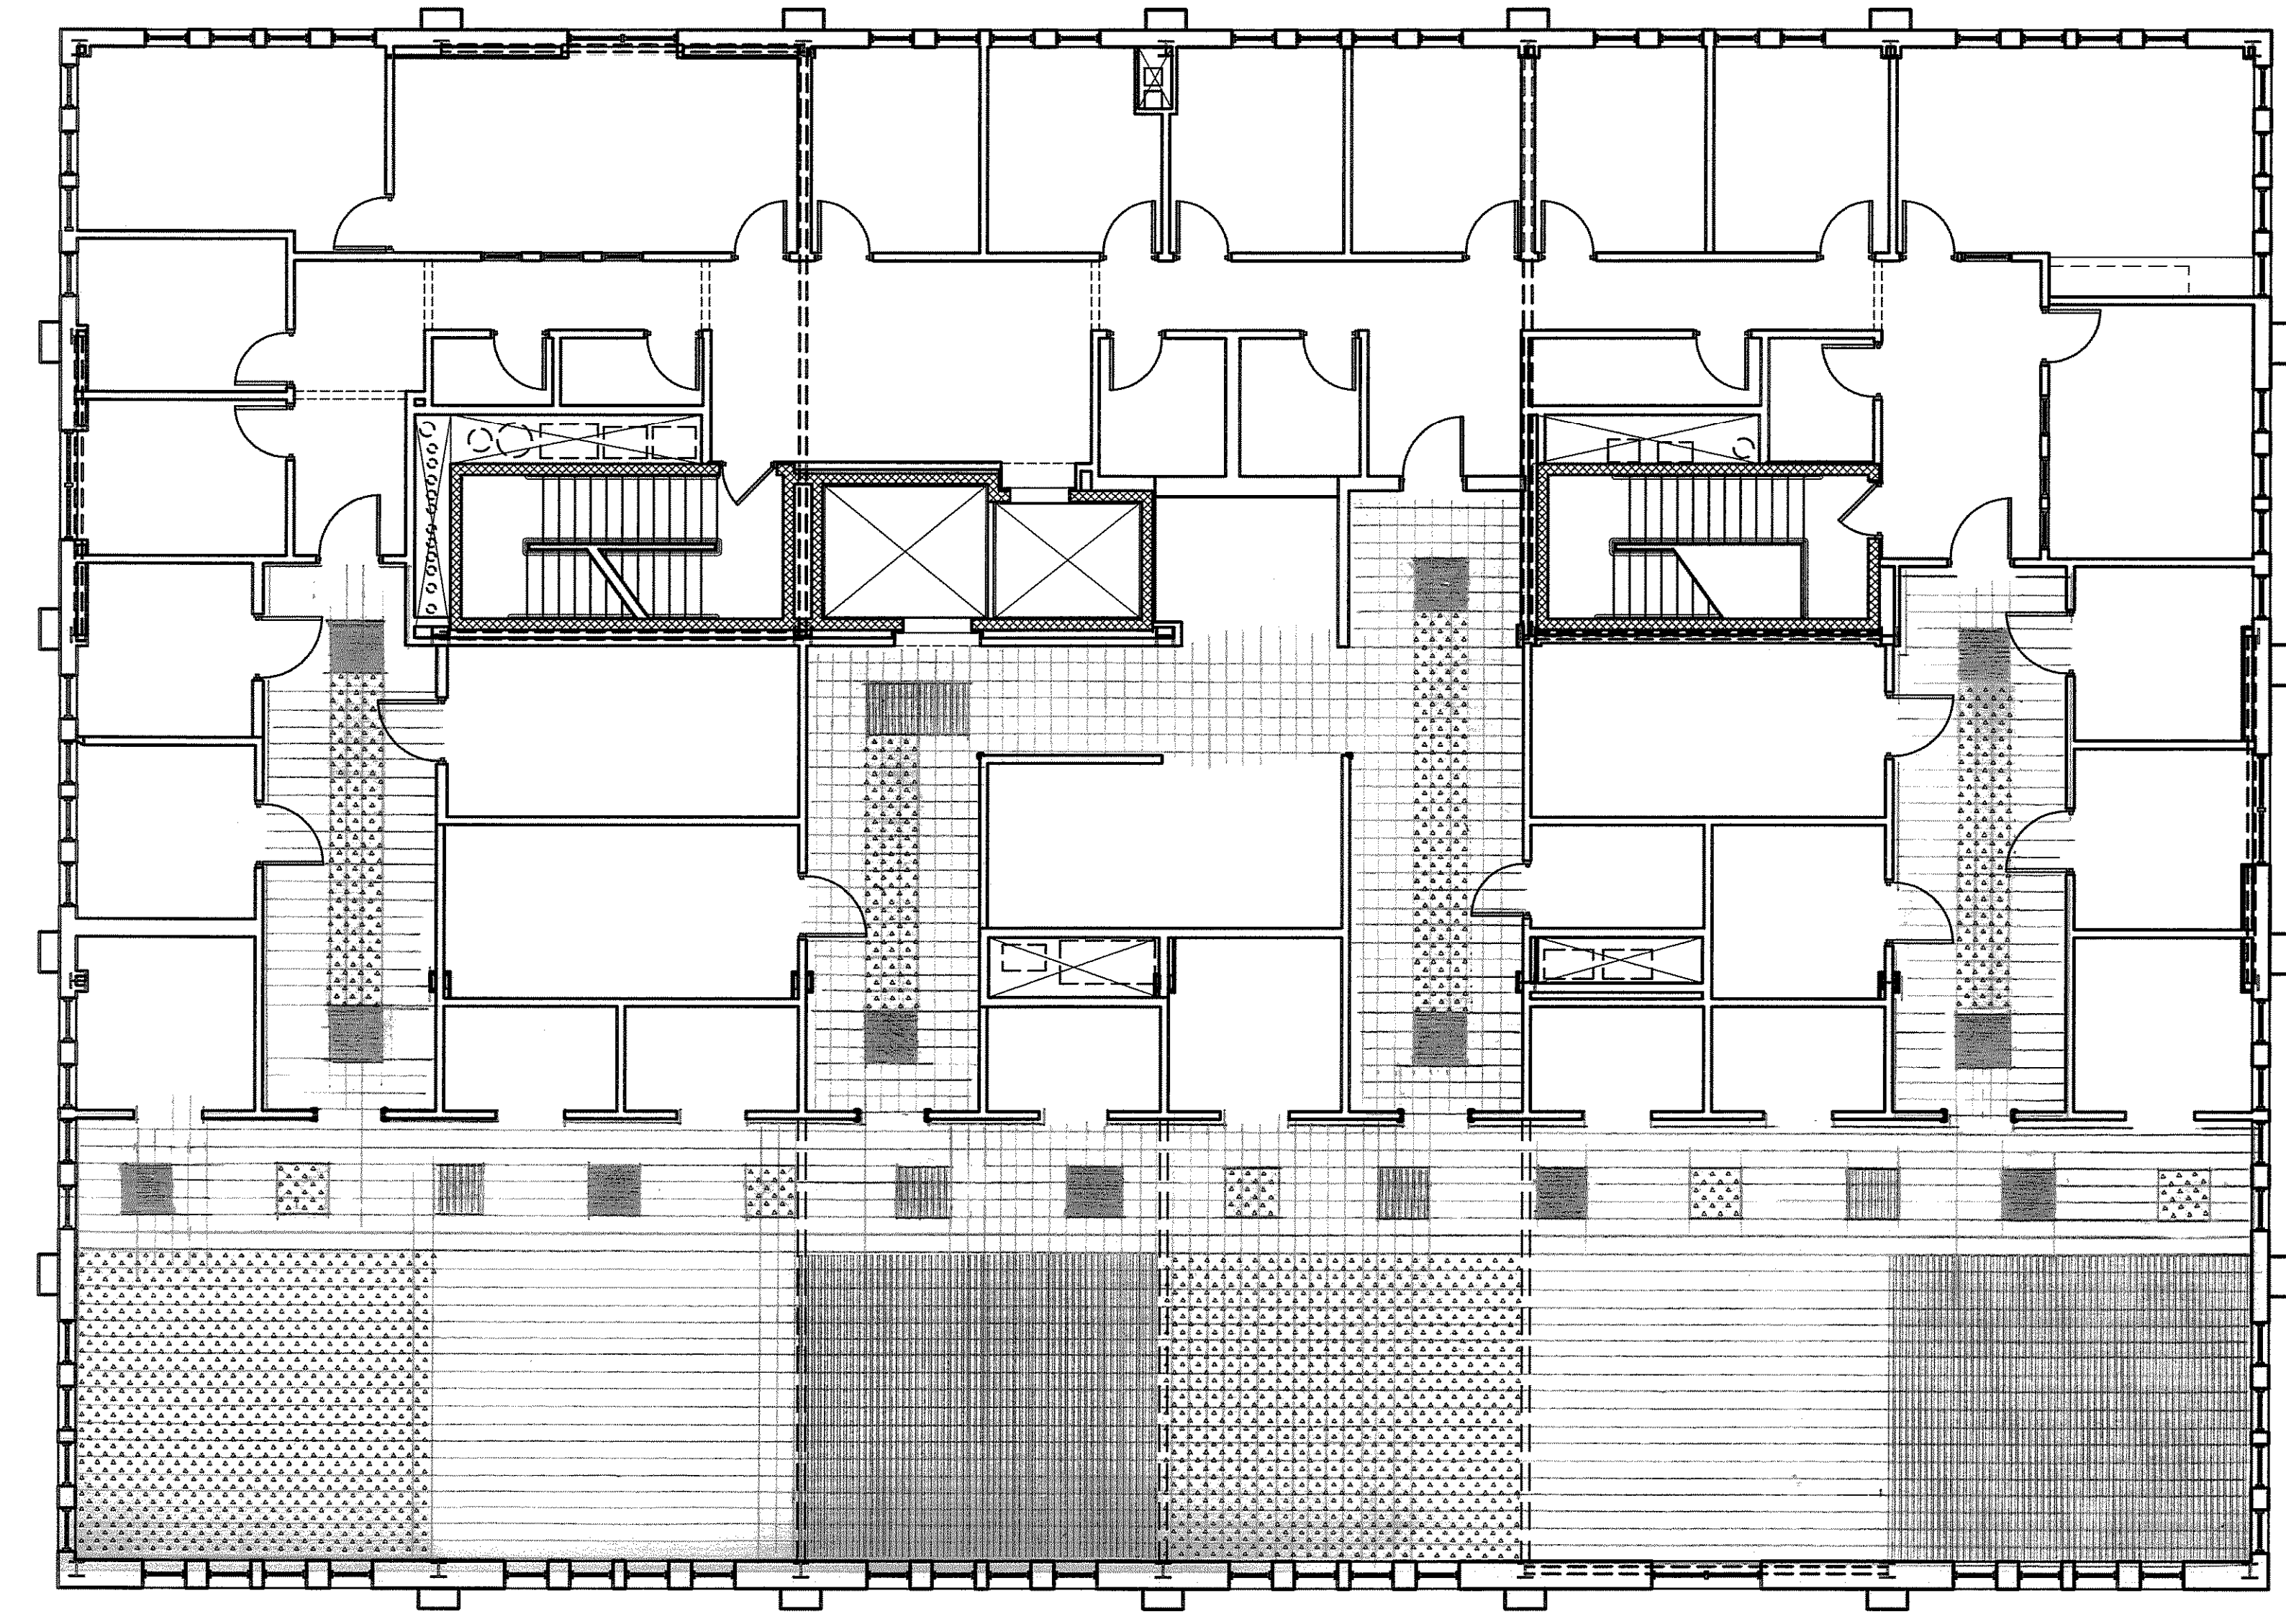SCALE 1"=1'  
0 1 2 3



-  VCT-1
-  VCT-2
-  VCT-3
-  VCT-4

**THIRD FLOOR FINISH PLAN**  
SCALE: 1/8" = 1'-0"

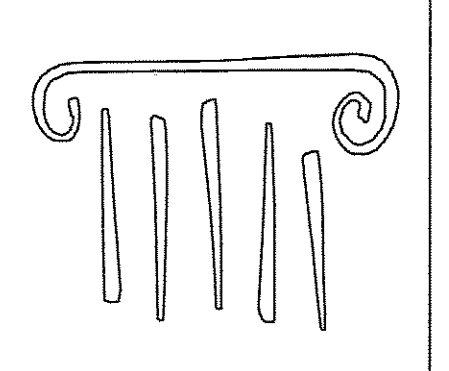

**PORT CITY ARCHITECTURE**

65 NEWBURY STREET  
 PORTLAND, ME 04101  
 207.761.9000  
 fax: 207.761.2010  
 lita@portcityarch.com

**JACOBS CONSULTANCY**  
OPA Laboratory Planning Practice

**VANZELM ENGINEERS**  
VANZELM BETWOOD & BRADFORD, INC.

**BECKER structural engineers, inc.**

**SYTDesign CONSULTANTS**  
CIVIL ENGINEERING & LANDSCAPE ARCHITECTURE

**ALLIED/COOK CONSTRUCTION**

**Favreau ELECTRIC**

**Titan Mechanical**  
MECHANICAL CONTRACTORS

**UNIVERSITY OF NEW ENGLAND**

**COLLEGE OF PHARMACY**

716 STEVENS AVENUE, PORTLAND, ME

DATE	DESCRIPTION
	BID SET
Date Issued	02/08/08
Project Number	06506

SHEET NAME  
**THIRD FLOOR FINISH PLAN**

Drawn By  
 EC, AM, BK

Checked By  
 LAS

**A9.2**

**BID SET - NOT FOR CONSTRUCTION**