

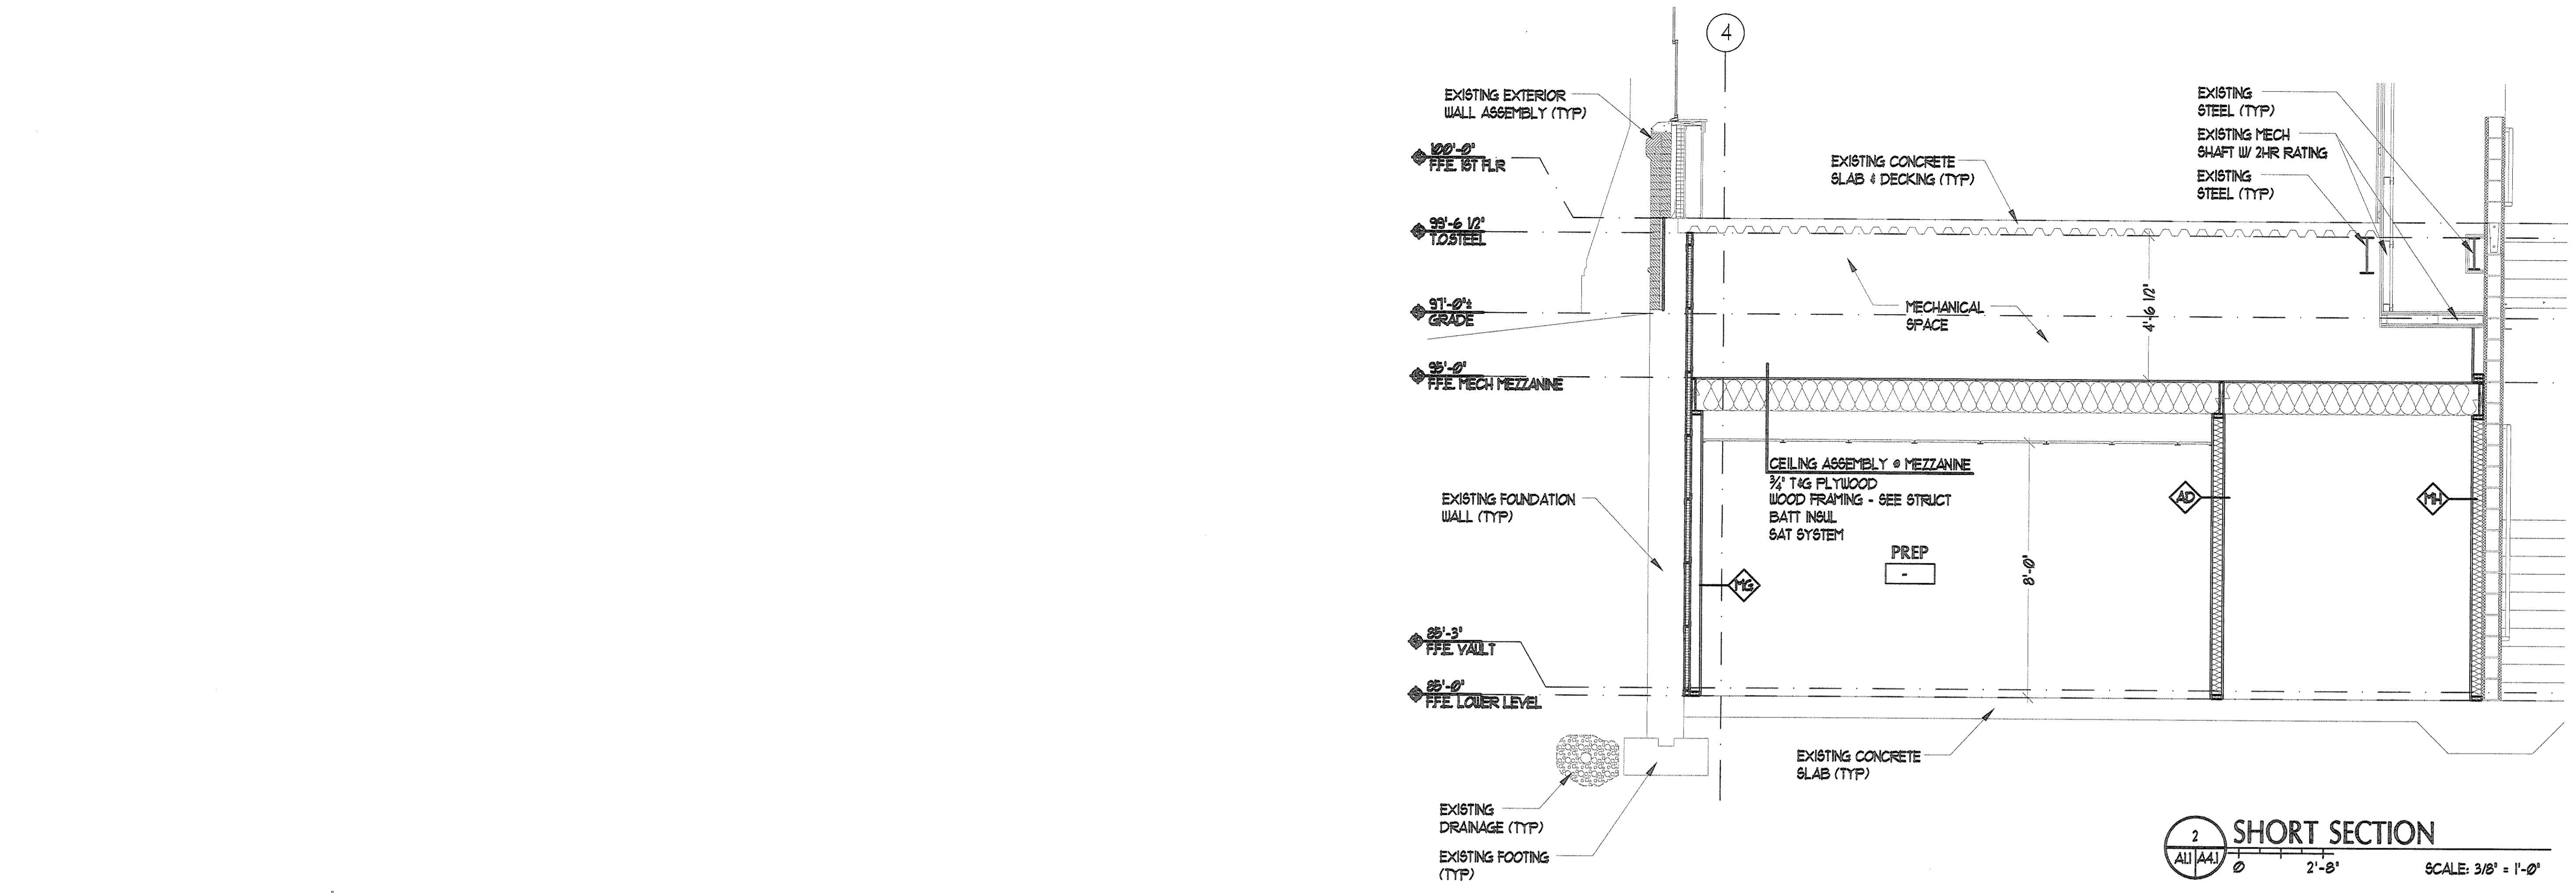



IF THIS SHEET IS NOT 24 X 36 IT IS A REDUCED SCALE PRINT - SCALE ACCORDINGLY

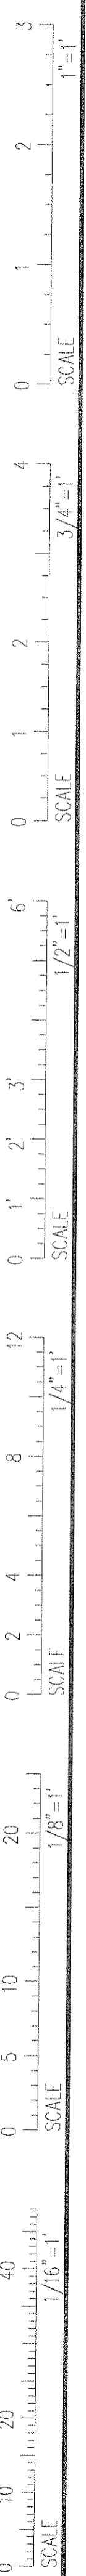

2 SHORT SECTION
 ALL | A4.1 | 0 2'-0" SCALE: 3/8" = 1'-0"

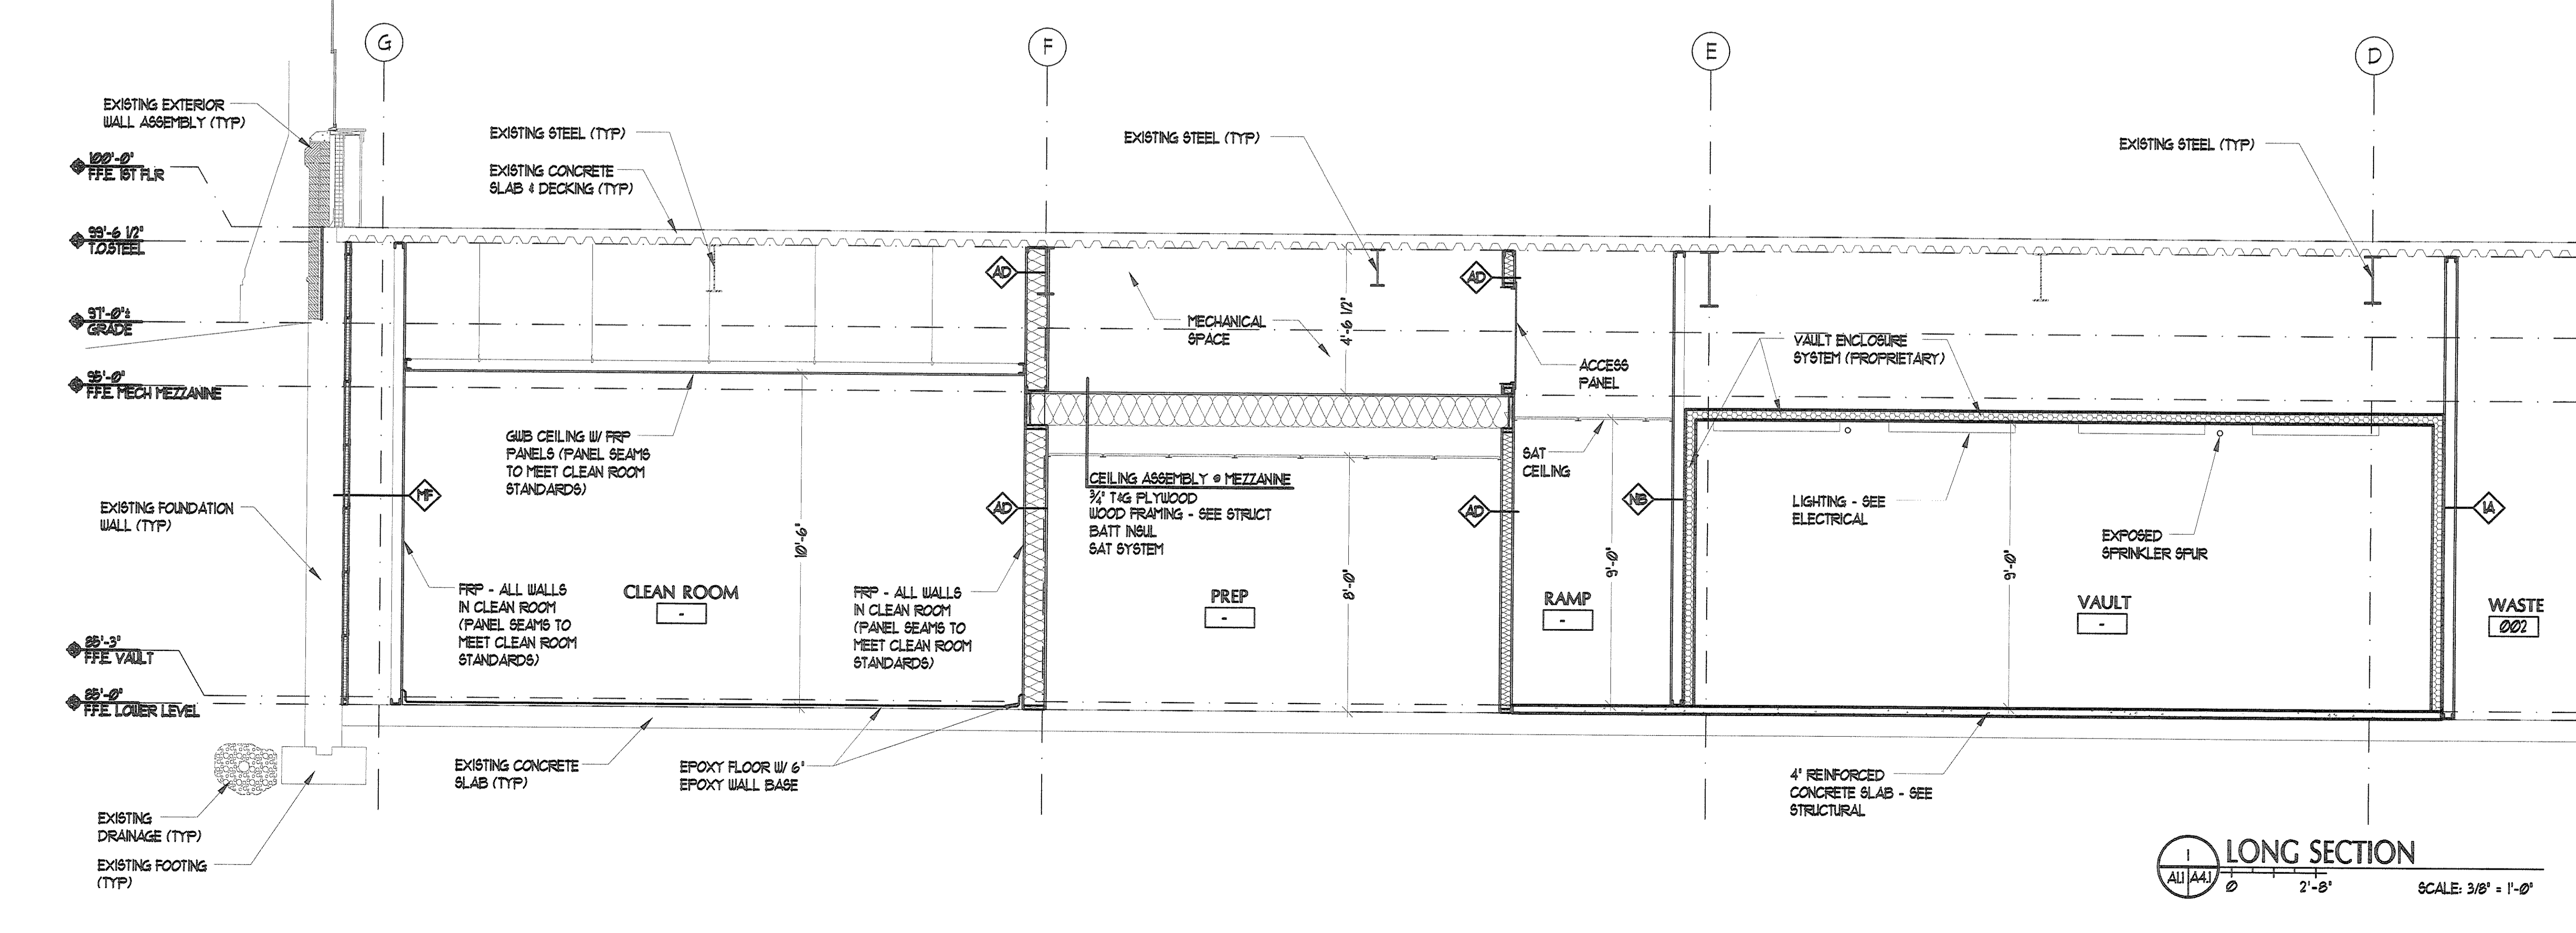


1 LONG SECTION
 ALL | A4.1 | 0 2'-0" SCALE: 3/8" = 1'-0"

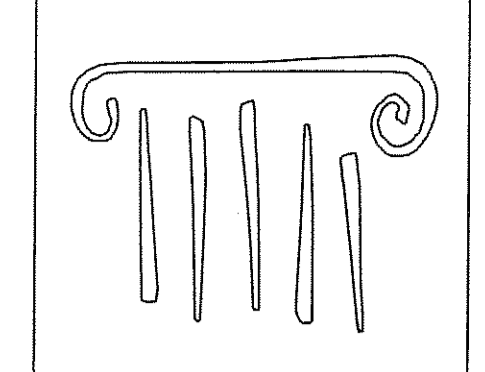

PORT CITY ARCHITECTURE

65 NEWBURY STREET
 PORTLAND, ME 04101
 207.761.9000
 fax: 207.761.2010
 lita@portcityarch.com

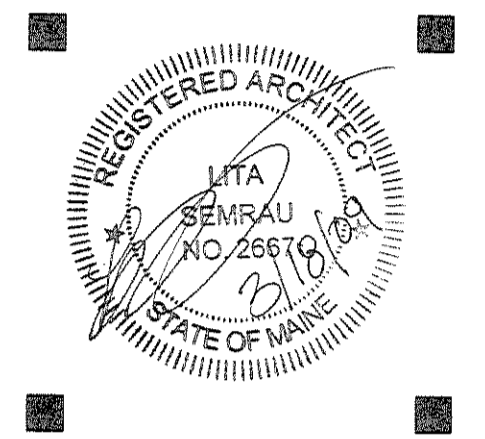

PERMIT SET
 NOT FOR
 CONSTRUCTION

UNIVERSITY OF NEW ENGLAND
 COLLEGE OF
 PHARMACY
 CLASSROOMS

76 STREWS AVENUE, PORTLAND, ME

DATE	DESCRIPTION
3/11/2009	Date Issued
02518	Project Number

SHEET NAME
BUILDING SECTION

Drawn By
 EAC

Checked By
 LAG

LL
A4.1

PERMIT SET - NOT FOR CONSTRUCTION

COPYRIGHT: Reuse or reproduction of the contents of this document is not permitted without written permission of PORT CITY ARCHITECTURE PA