

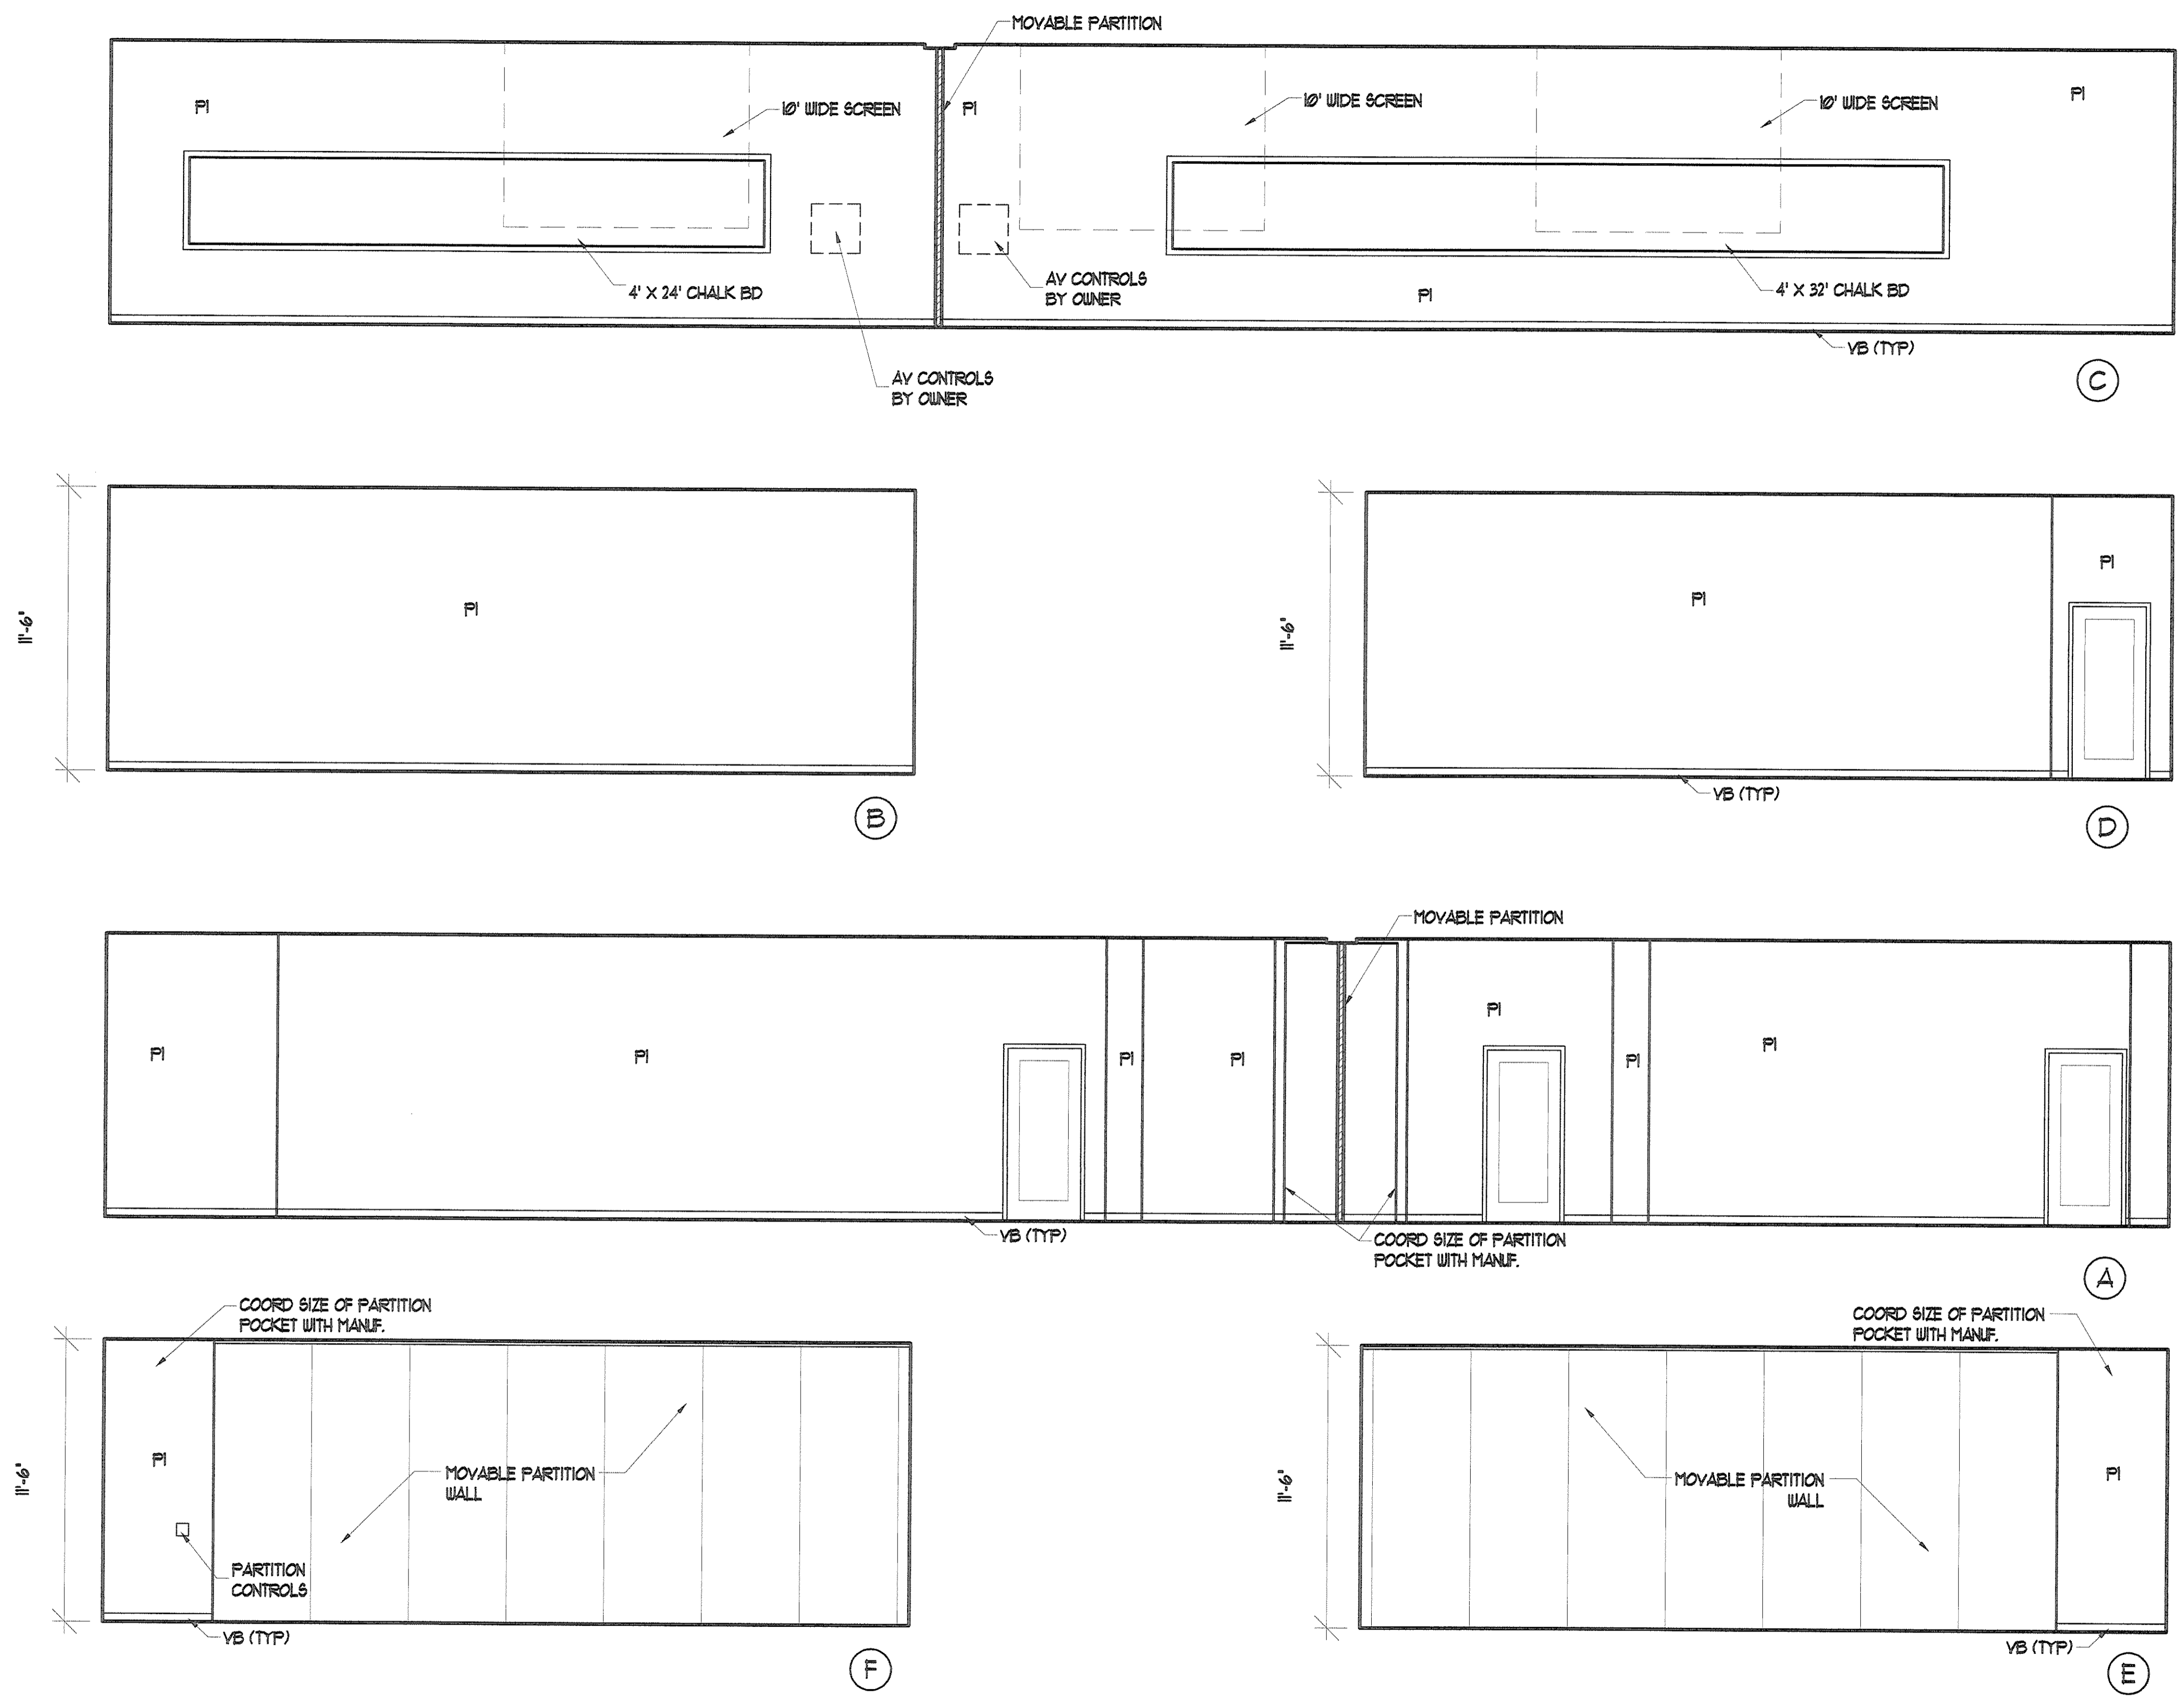


IF THIS SHEET IS NOT 24 X 36 IT IS A REDUCED SCALE PRINT -- SCALE ACCORDINGLY

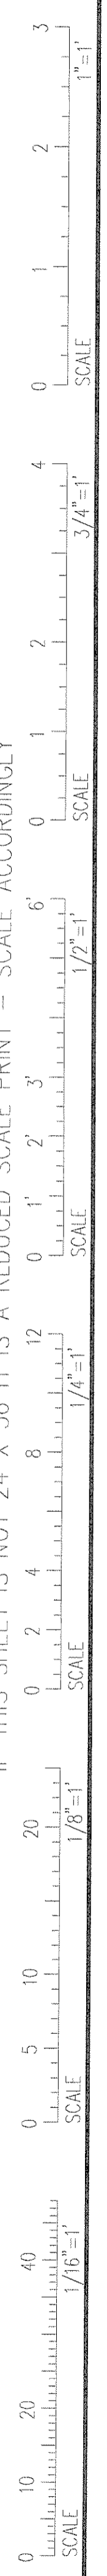


CLASSROOM ELEVATIONS
 SCALE: 1/4" = 1'-0"
 4'-0"

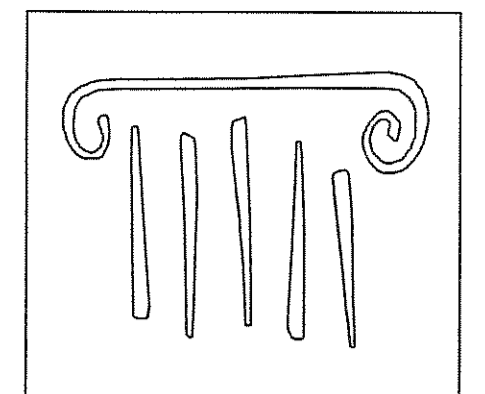

PORT CITY ARCHITECTURE

65 NEWBURY STREET
 PORTLAND, ME 04101
 207.761.9000
 fax: 207.761.2010
 lita@portcityarch.com

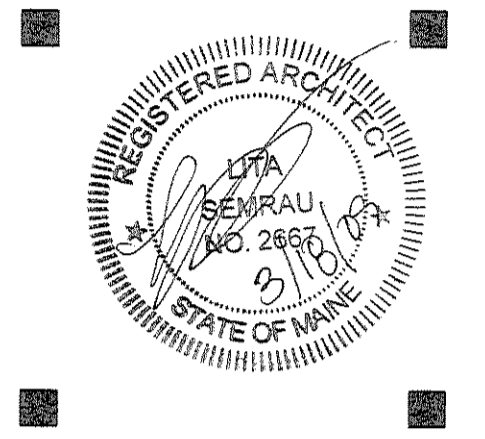

**PERMIT SET
 NOT FOR
 CONSTRUCTION**

**UNIVERSITY OF NEW ENGLAND
 COLLEGE OF
 PHARMACY
 CLASSROOMS**

75 STEVENS AVENUE, PORTLAND, ME

DATE	DESCRIPTION

Date Issued: 3/1/2009
 Project Number: 08516

SHEET NAME

INTERIOR ELEV.

Drawn By: EAC
 Checked By: LAS
 LL
A6.2

PERMIT SET - NOT FOR CONSTRUCTION

COPYRIGHT: Reuse or reproduction of the contents of this document is not permitted without written permission of PORT CITY ARCHITECTURE PA