

ARMORY BUILDING

TENT
40 X 55

12 LEASED SPACES AT ARMORY TO SERVE AS PUBLIC PARKING FOR THE PCC. INSTALL SIGNS - "RESERVED PATIENT PARKING BETWEEN SIGNS".

INSTALL SIGN - RESERVED PATIENT PARKING BETWEEN SIGNS.

INSTALL PAINT MARKING - 7 PKG. SPACES (9X18)


INSTALL BITUMINOUS CONCRETE PAVEMENT.

INSTALL BITUMINOUS CONCRETE WALKS

INSTALL CURB RAMP (TYPE D) SEE DETAILS.


INSTALL PAINT MARKING - 5 PKG. SPACES (9X18)

END BITUMINOUS CONCRETE CURB WITH 4' TRANSITION SECTION AND BEGIN GRANITE CURB.

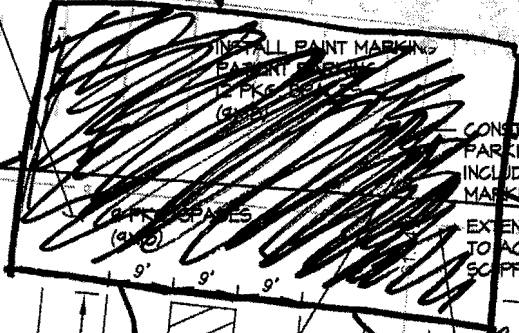


CONSTRUCT ACCESSIBLE PARKING SPACES INCLUDING PAINT MARKINGS AND SIGNAGE.

EXTEND DRIP EDGE TO ACCEPT CANOPY SCOFFER WATER.


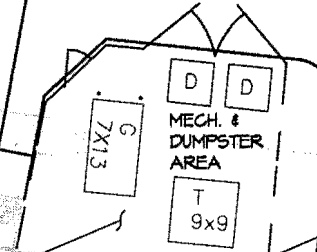


INSTALL 4 INCH DEPTH OF 3/4" CRUSHED STONE OVER WEED INHIBITING GEOTEXTILE FABRIC.

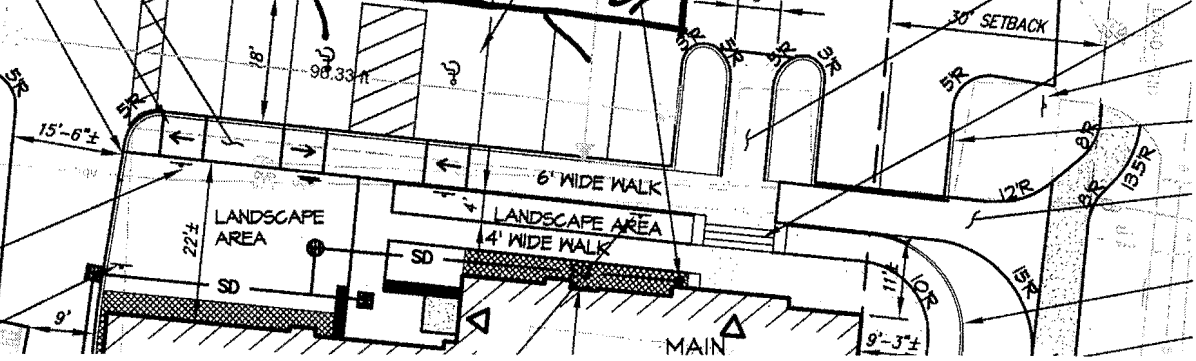

SEVENS AVENUE

COLLEGE STREET

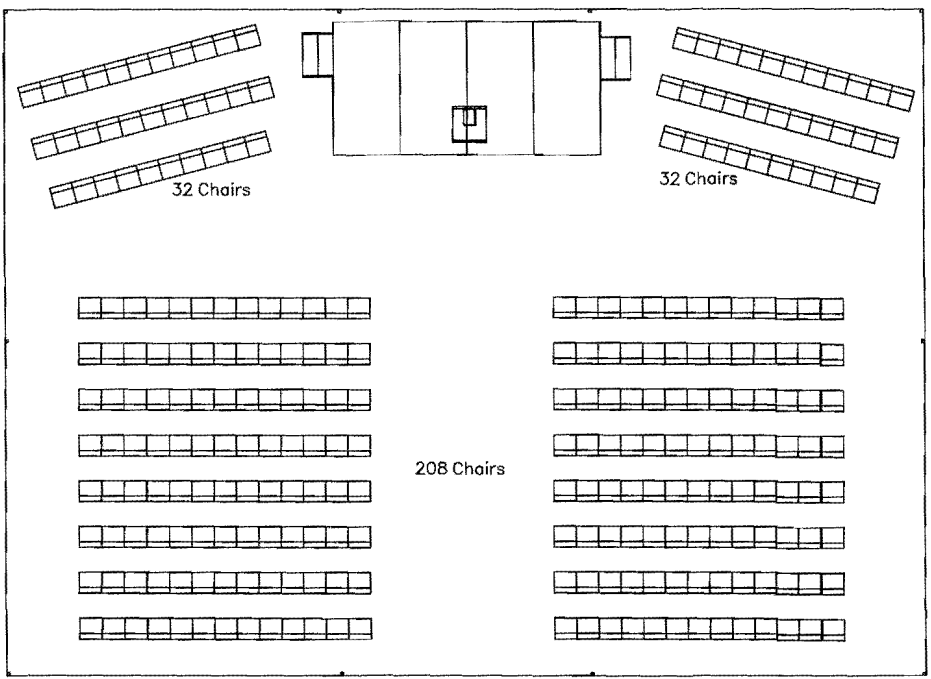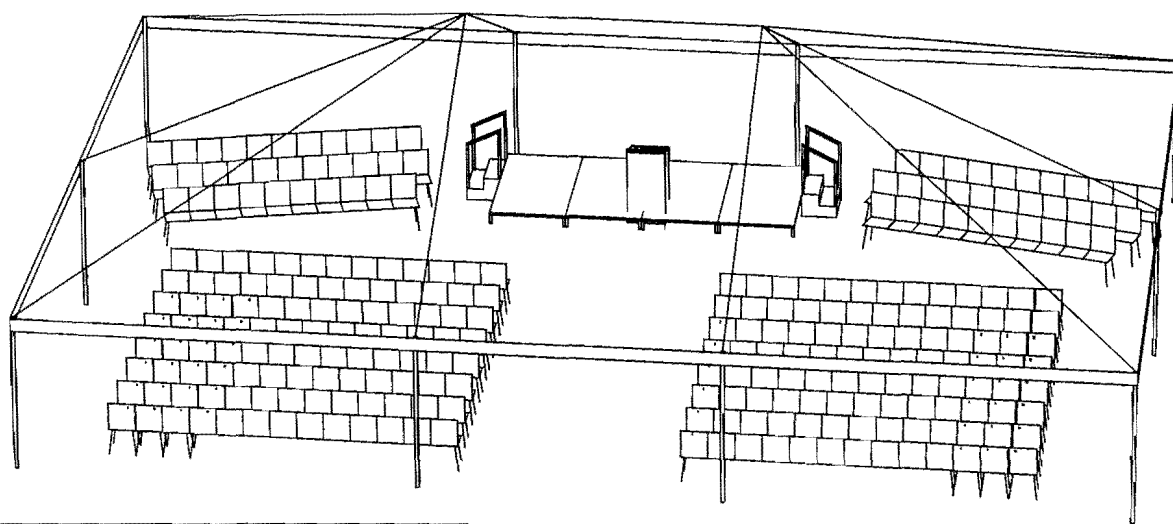

40x55 Frame Tent
8 Rows of 26 Chairs
Student section of 64
8x16 Stage



6 Commercial St. Biddeford, ME
(207)283-8009 | partyplusmaine.com