




1 SECOND FLOOR REMOVALS PART PLAN

SCALE: 1/8"=1'-0"

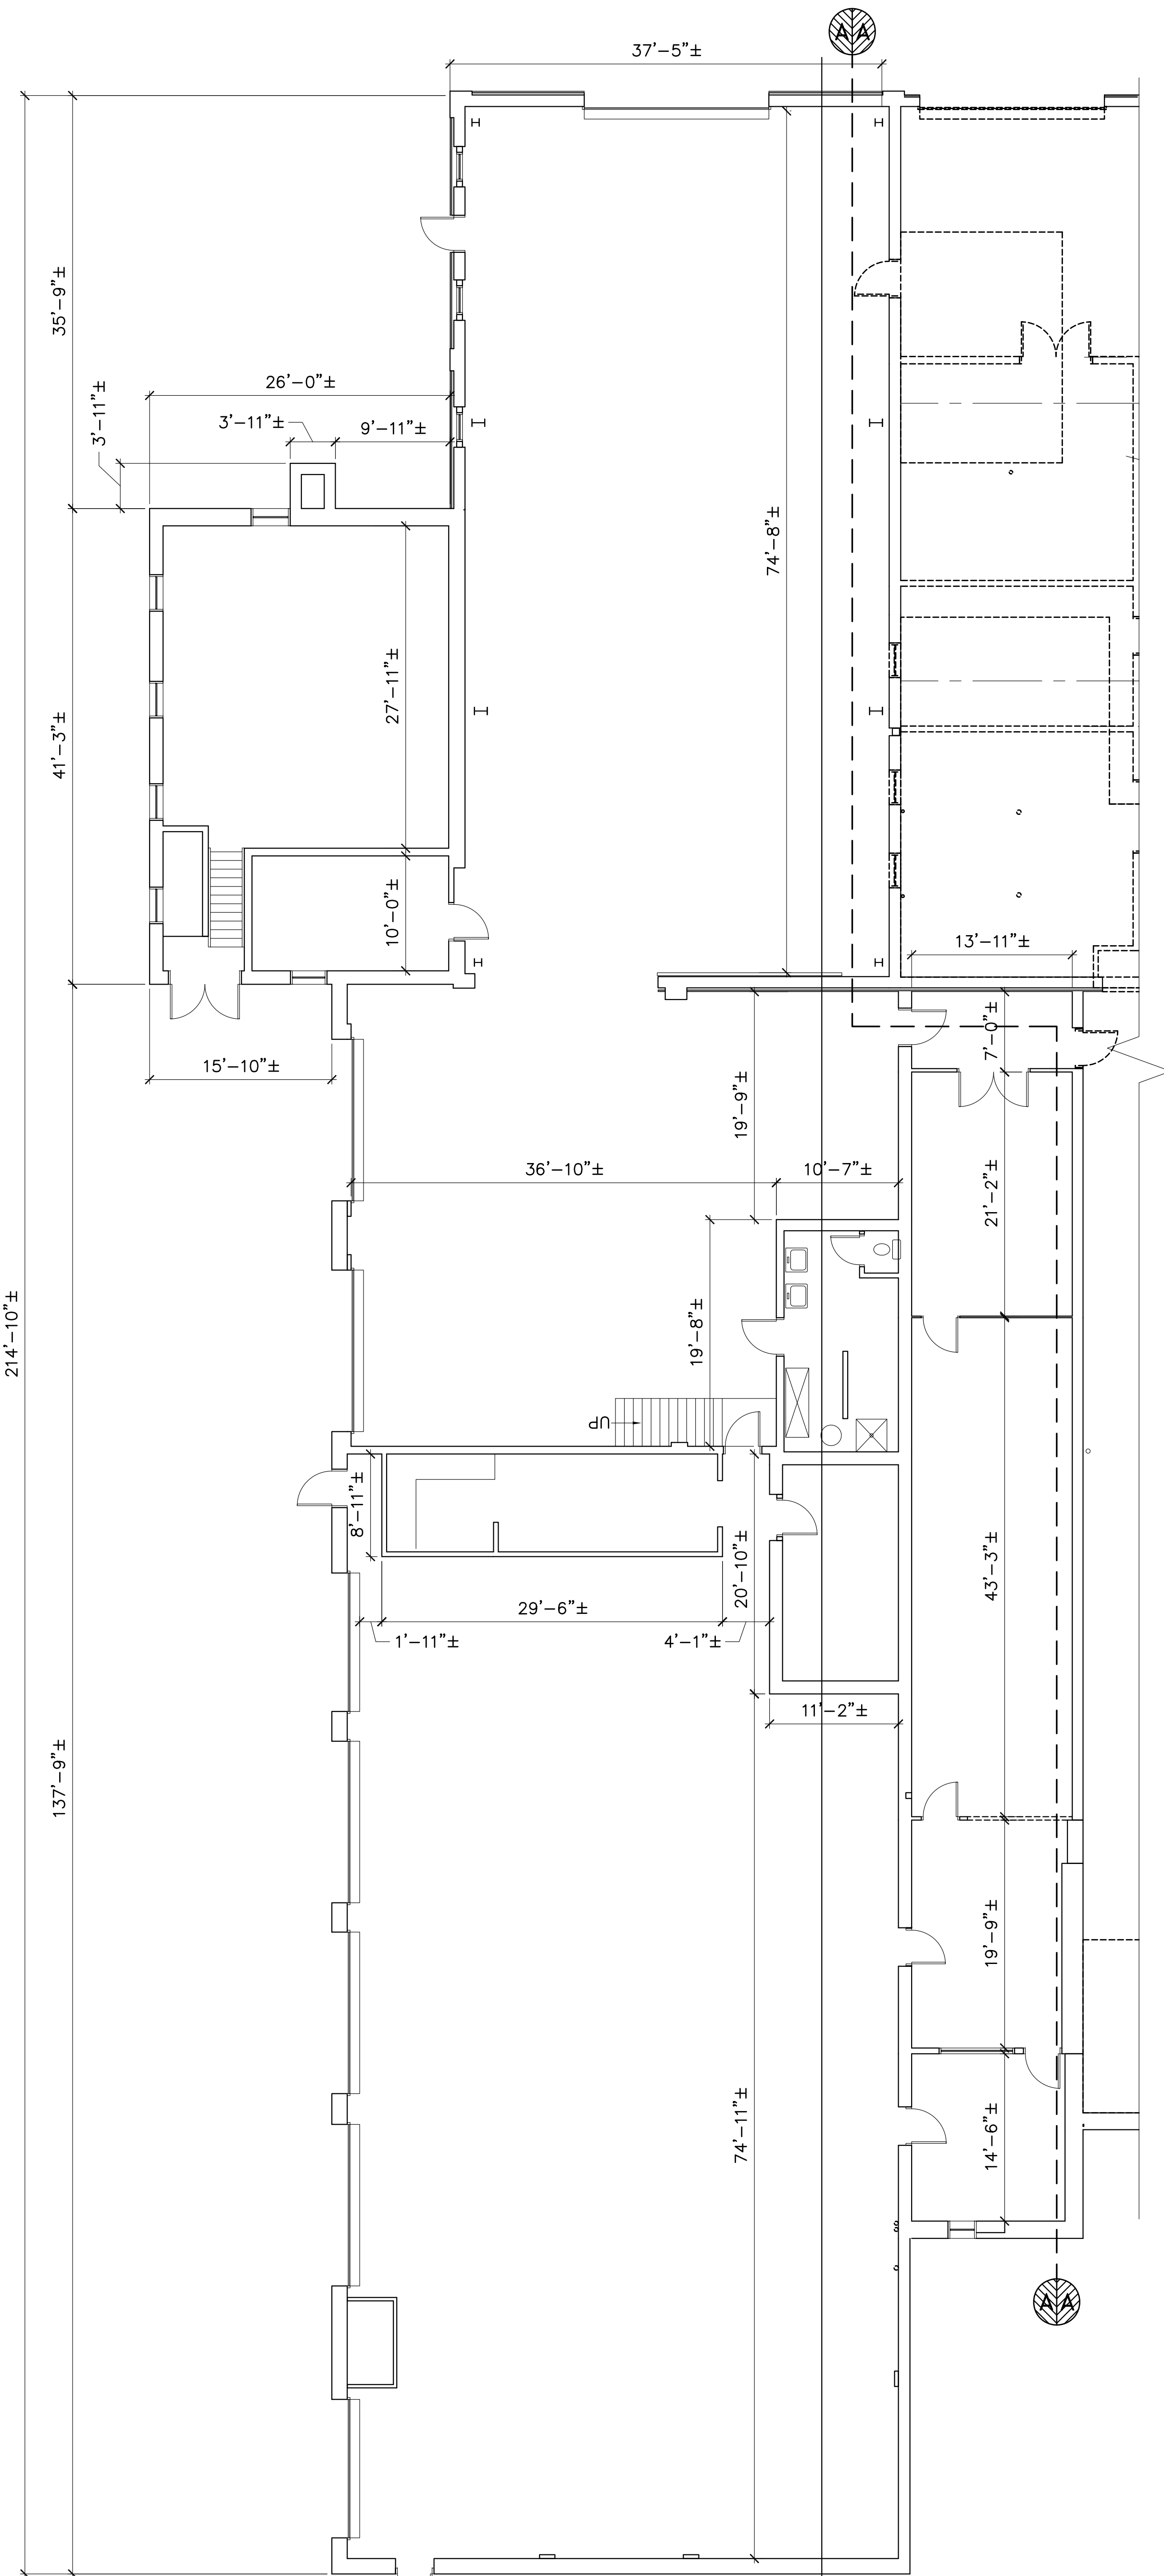

2 FIRST FLOOR REMOVALS PART PLAN

SCALE: 1/8"=1'-0"

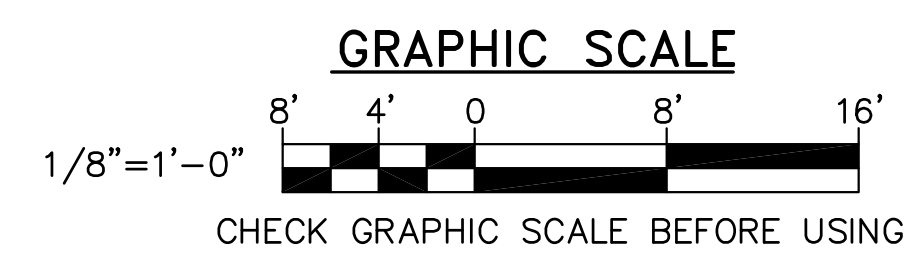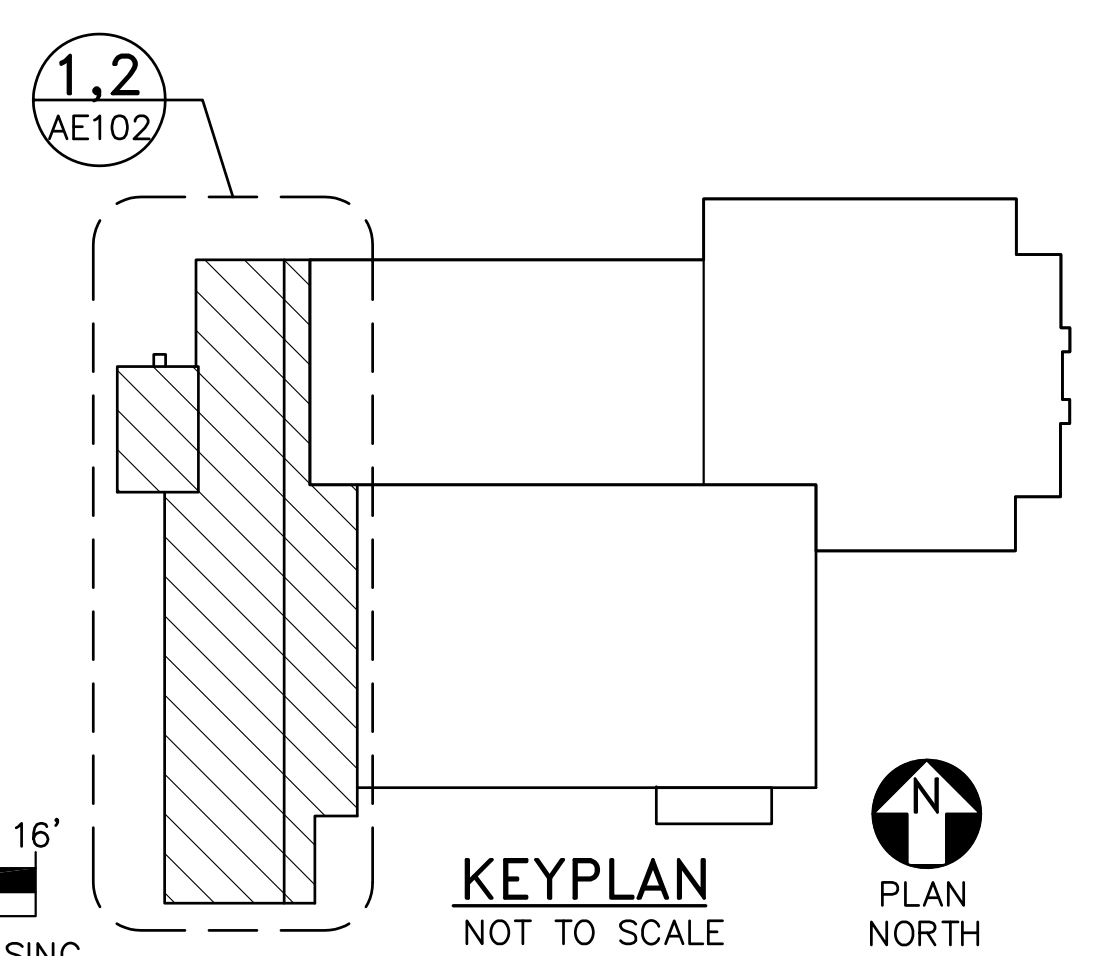

DESIGNED BY: TGB
DRAWN BY: DEM
CHECKED BY: TGB
PROJECT: 21502.10

UNIVERSITY OF NEW ENGLAND
PORTLAND CAMPUS
STEVEN AVENUE ARMORY
718 STEVENS AVE
PORTLAND, MAINE 04103
(1) 207.283-0171

RENOVATIONS TO THE
STEVEN AVENUE ARMORY

FIRST AND
SECOND FLOOR
REMOVALS
PART PLANS

SCALE: AS NOTED
DATE: 05-24-16

DWG. AD102

SHEET: 47 OF 169