

DESIGNED BY: TGB
 DRAWN BY: DEM
 CHECKED BY: TGB
 PROJECT: 21502.10

**UNIVERSITY OF NEW ENGLAND
 PORTLAND CAMPUS**
 STEVENS AVENUE ARMORY
 716 STEVENS AVE
 PORTLAND, MAINE 04103
 (1) 207 283-0171


**RENOVATIONS TO THE
 STEVENS AVENUE ARMORY**

**ROOF REMOVALS
 PART PLAN**

SCALE: AS NOTED
 DATE: 05-24-16

DWG. **AD120**

SHEET: 49 OF 169

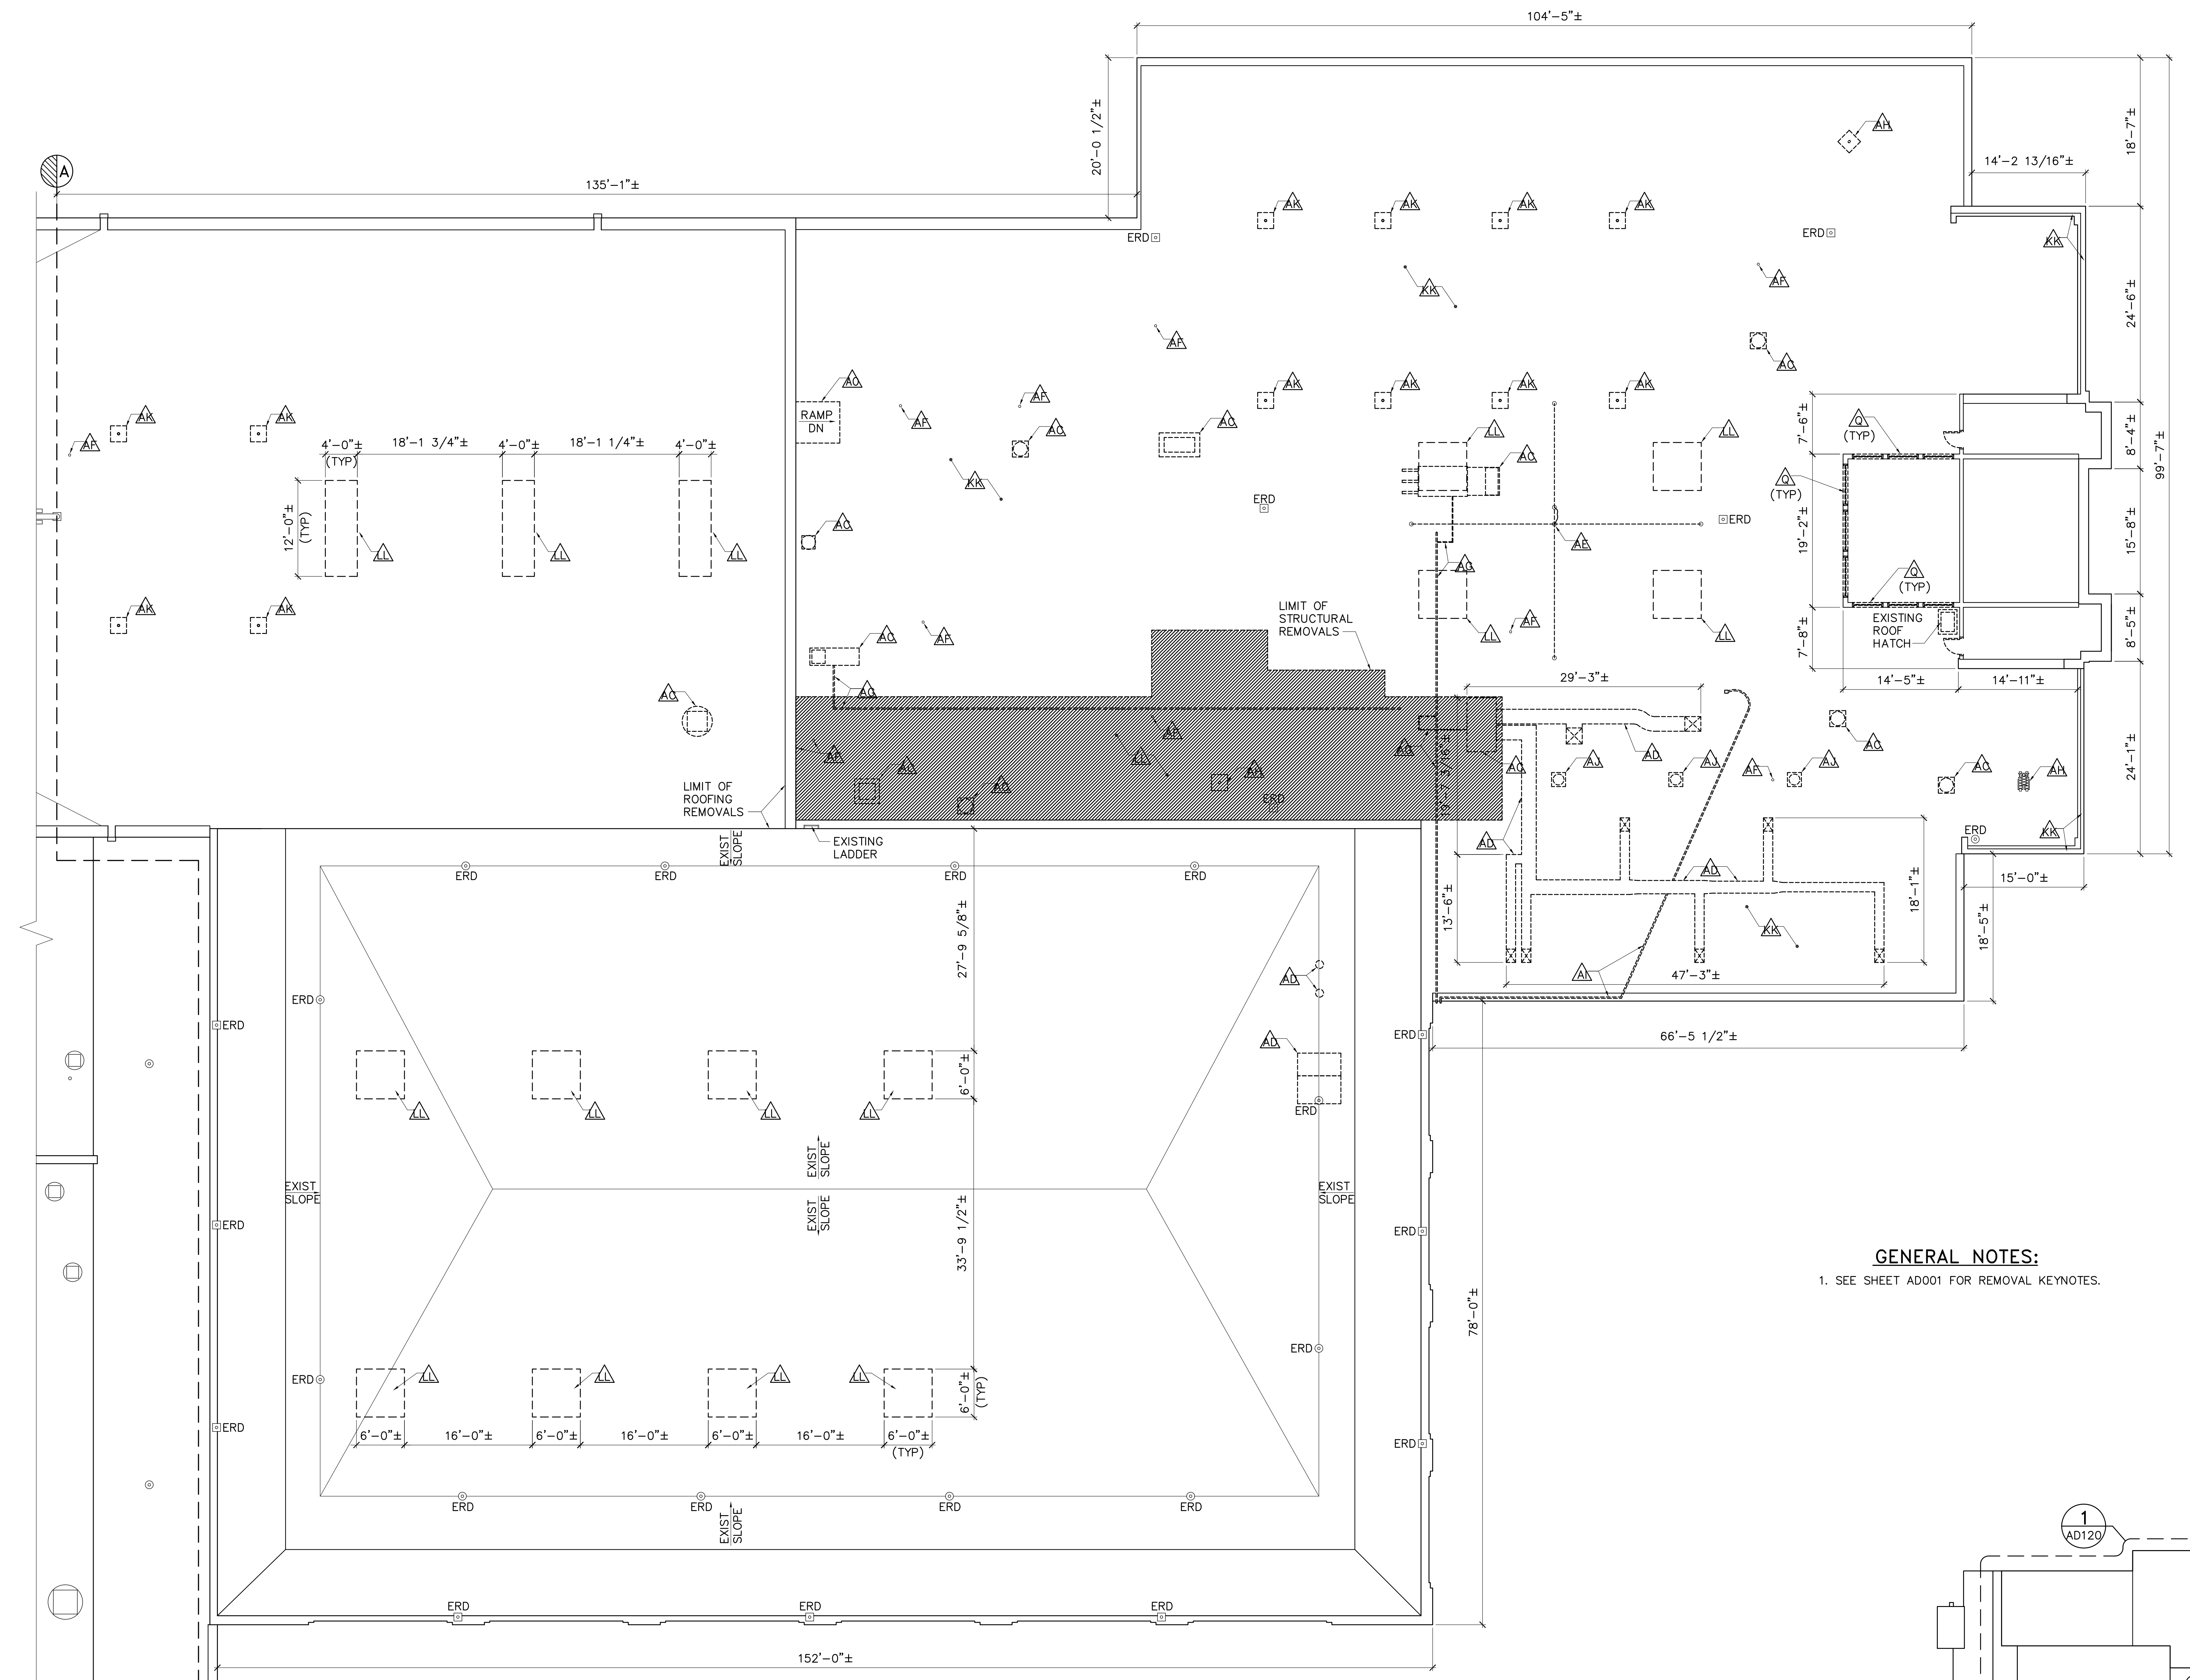

GENERAL NOTES:
 1. SEE SHEET AD001 FOR REMOVAL KEYNOTES.

1 ROOF REMOVALS PART PLAN
 AD120 SCALE: 1/8"=1'-0"

