

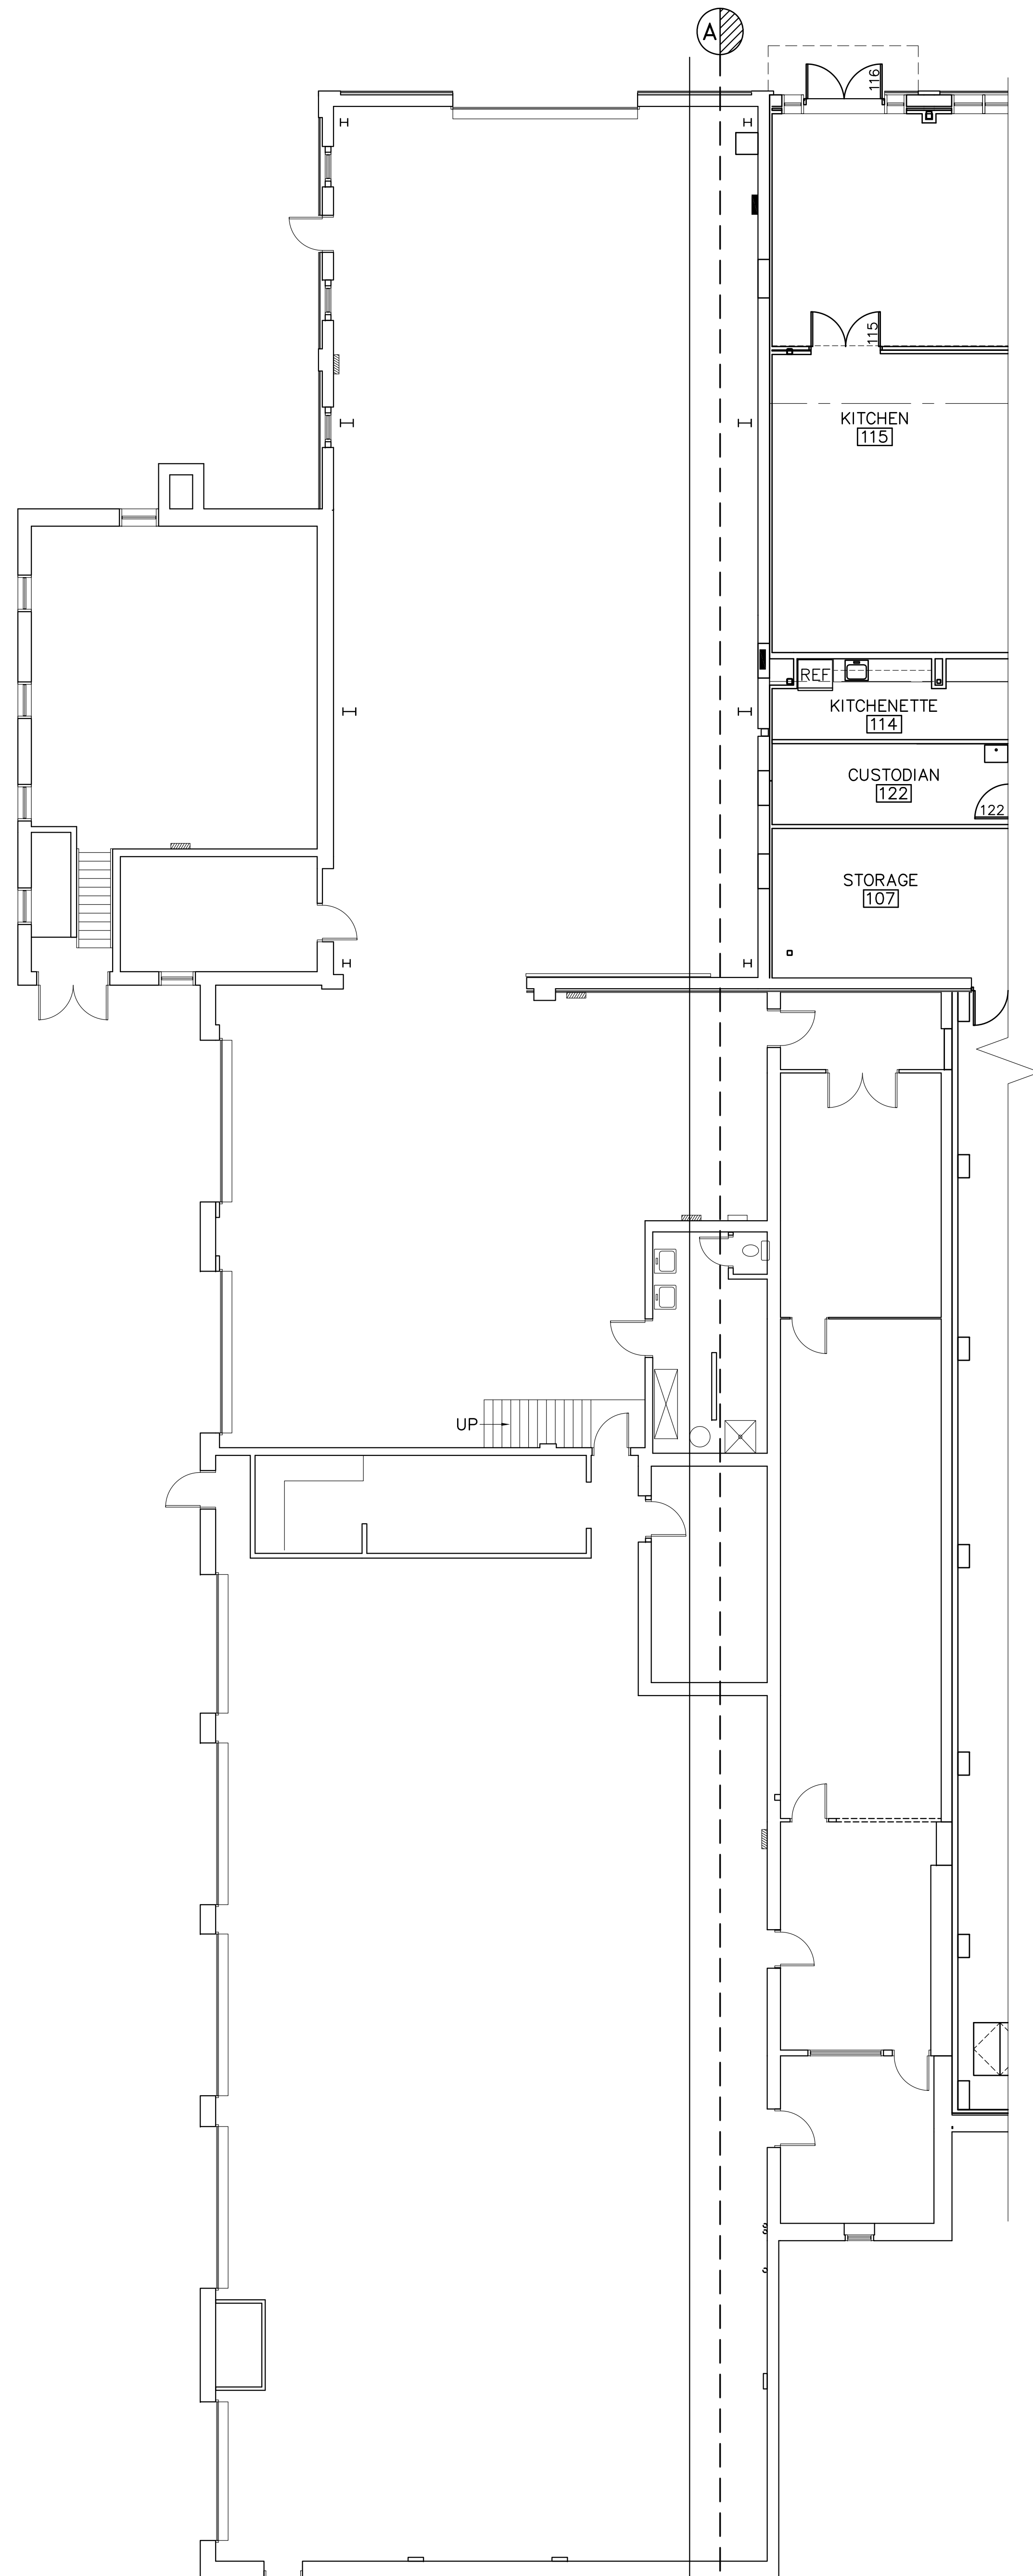
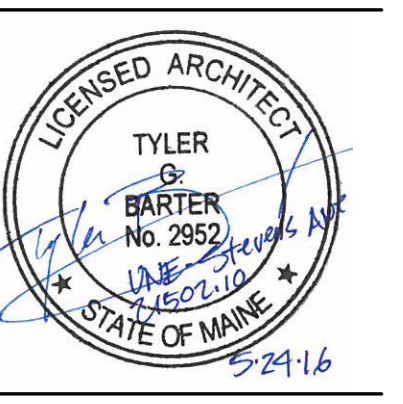


1 SECOND FLOOR PART PLAN
 AE102 SCALE: 1/8"=1'-0"

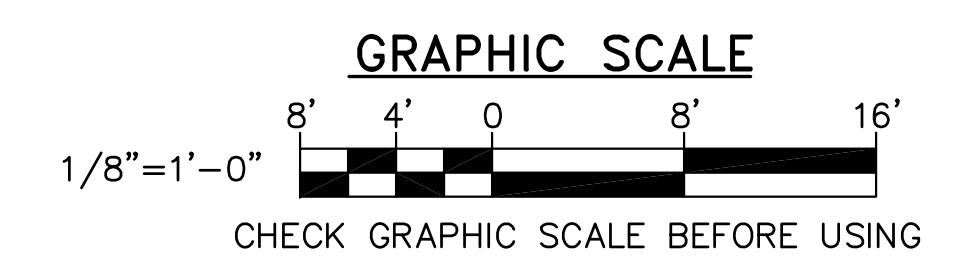

2 FIRST FLOOR PART PLAN
 AE102 SCALE: 1/8"=1'-0"

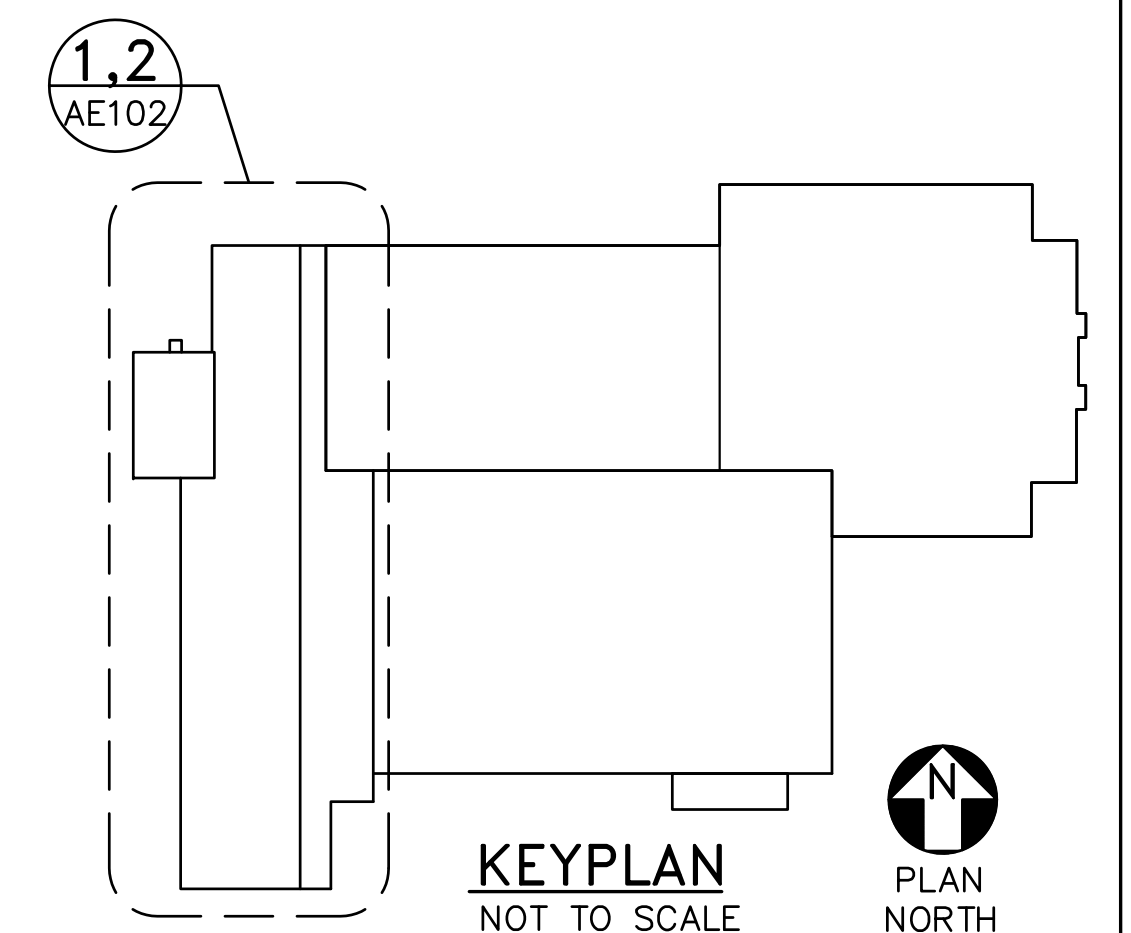

TGB
 DEM
 TGB
 21502.10
 DESIGNED BY:
 DRAWN BY:
 CHECKED BY:
 PROJECT:

**UNIVERSITY OF NEW ENGLAND
 PORTLAND CAMPUS**
 STEVEN AVENUE ARMORY
 716 STEVENS AVE
 PORTLAND, MAINE 04103
 (1207)283-0171

**RENOVATIONS TO THE
 STEVENS AVENUE ARMORY**

**FIRST AND
 SECOND
 FLOOR
 PART PLANS**

SCALE: AS NOTED
 DATE: 05-24-16

DWG. **AE102**