




1 TYP COL WRAP DETAIL  
AE540 SCALE: 1-1/2"=1'-0"

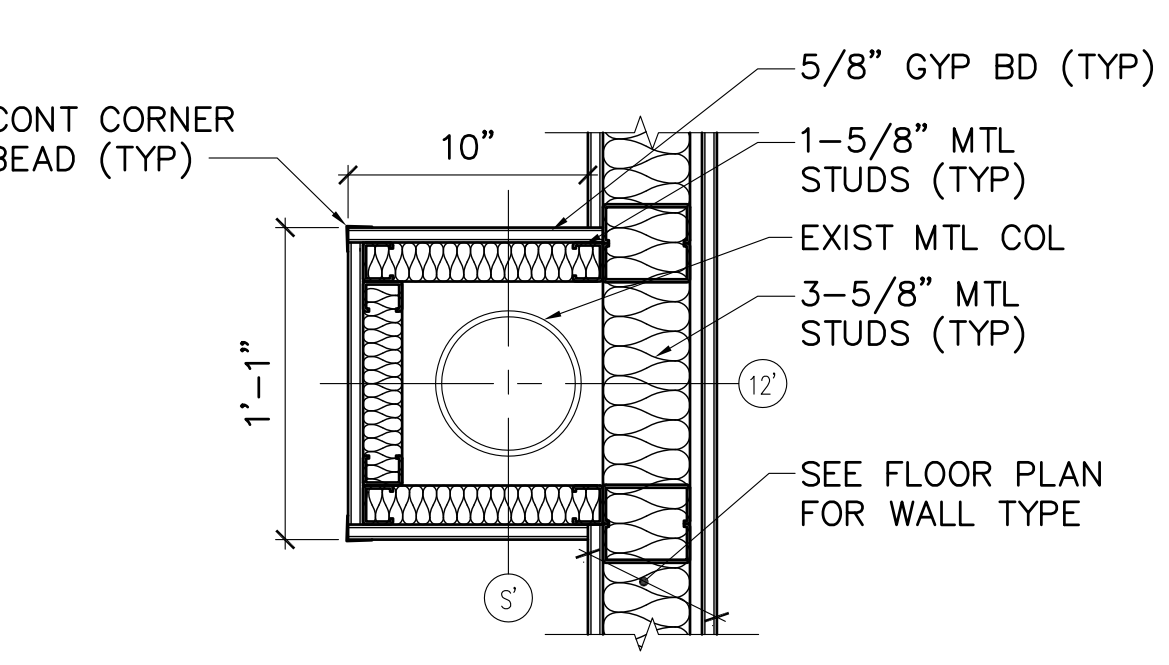


2 COL WRAP DETAIL RM 154  
AE101 AE540 SCALE: 1-1/2"=1'-0"

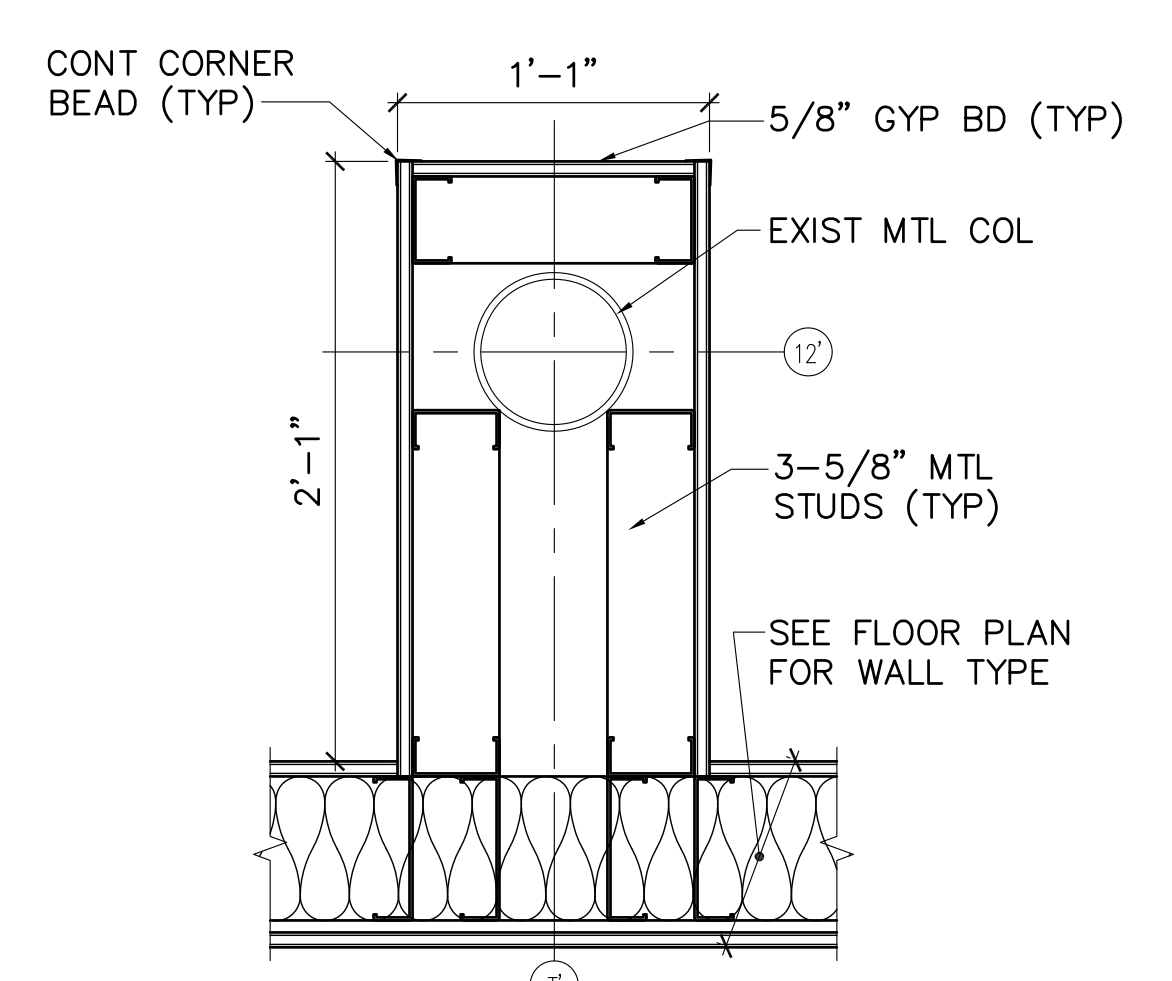


3 TYP COL WRAP DETAIL  
AE101 AE540 SCALE: 1-1/2"=1'-0"

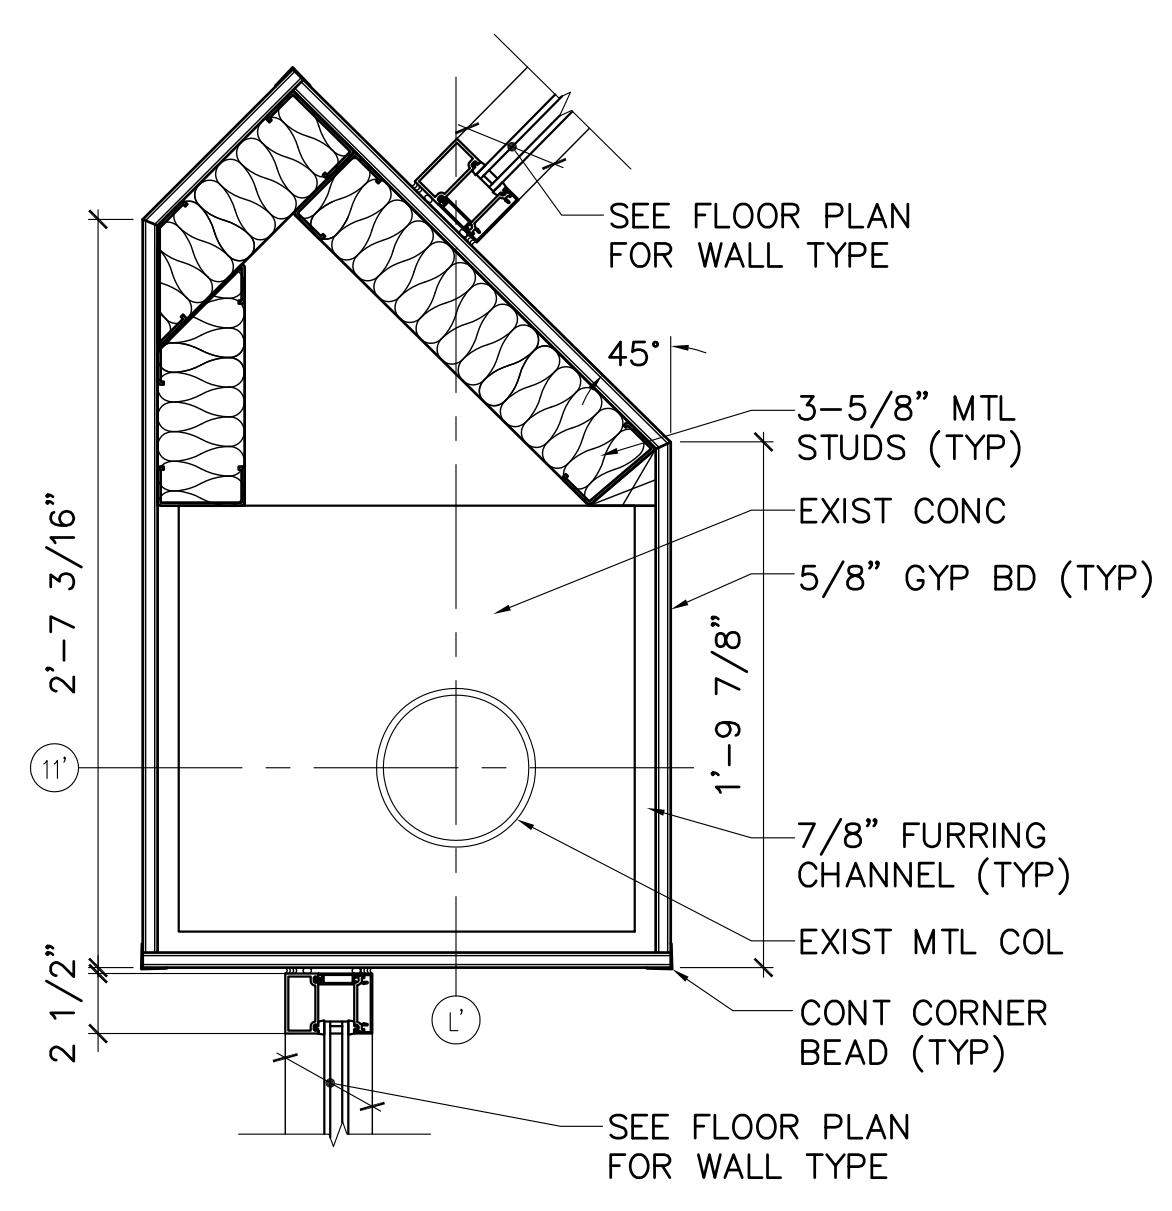


4 COL WRAP DETAIL RM 126  
AE101 AE540 SCALE: 1-1/2"=1'-0"

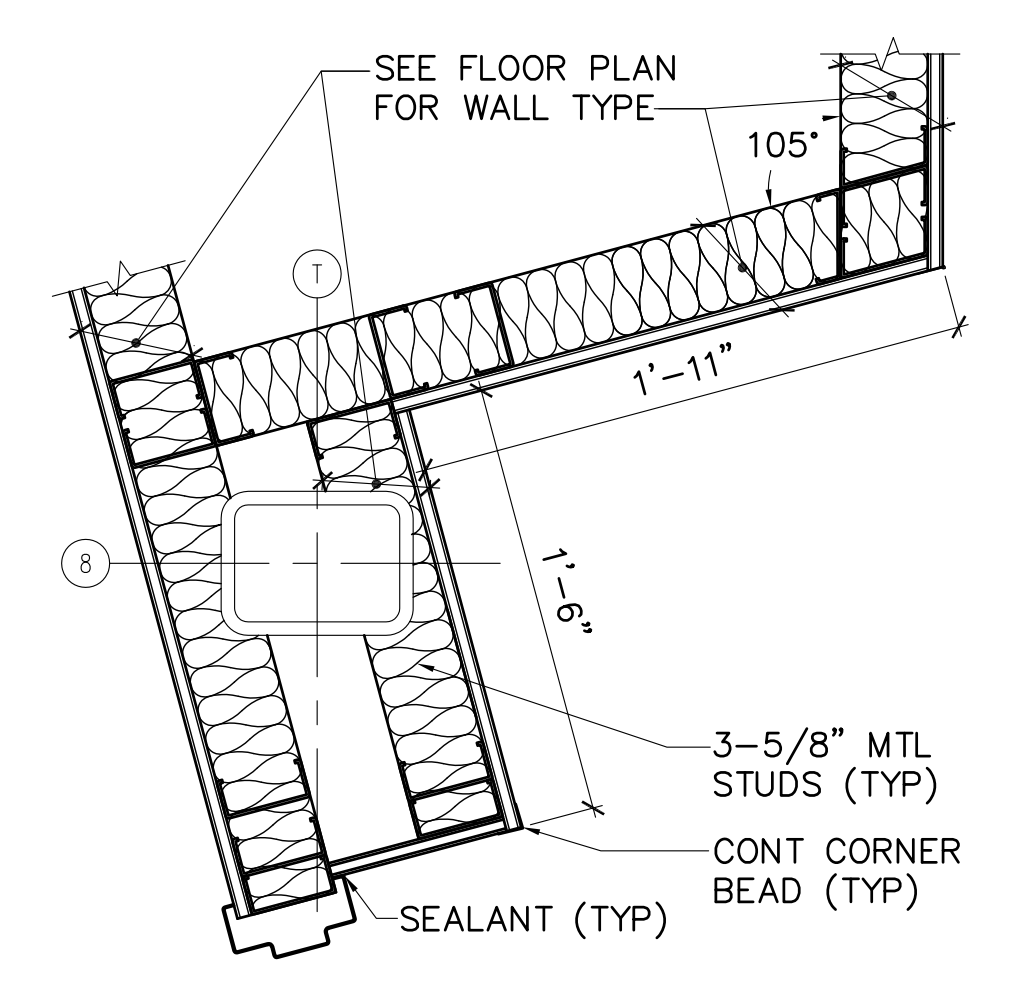


5 COL WRAP DETAIL RM 102  
AE101 AE540 SCALE: 1-1/2"=1'-0"

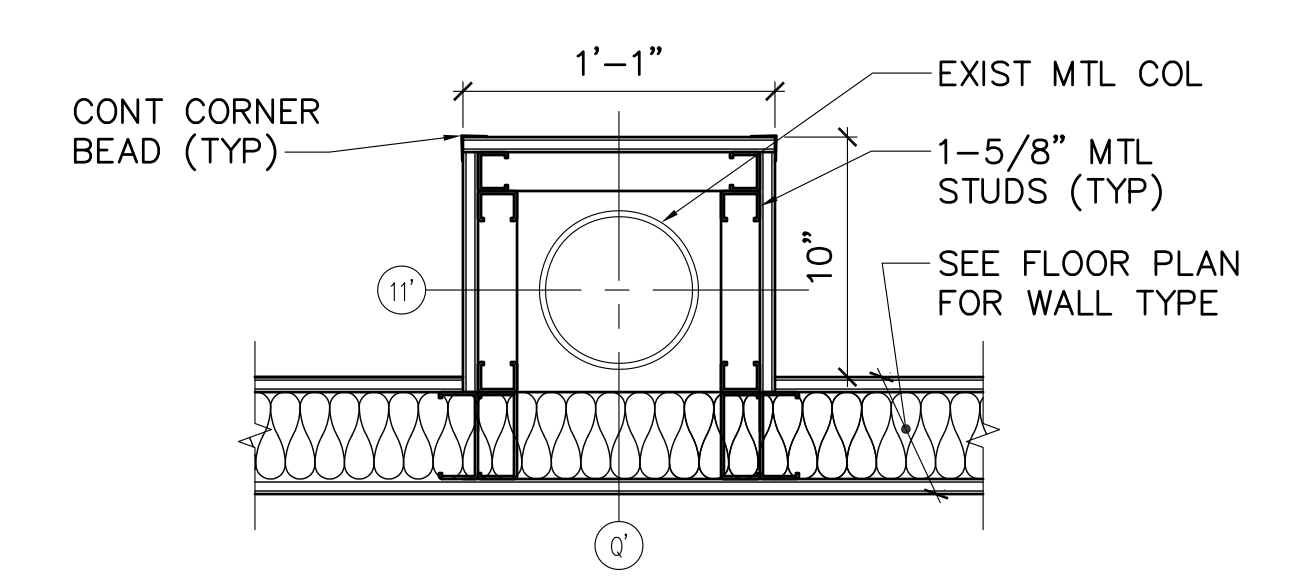


6 TYP WRAP DETAIL  
AE101 AE540 SCALE: 1-1/2"=1'-0"

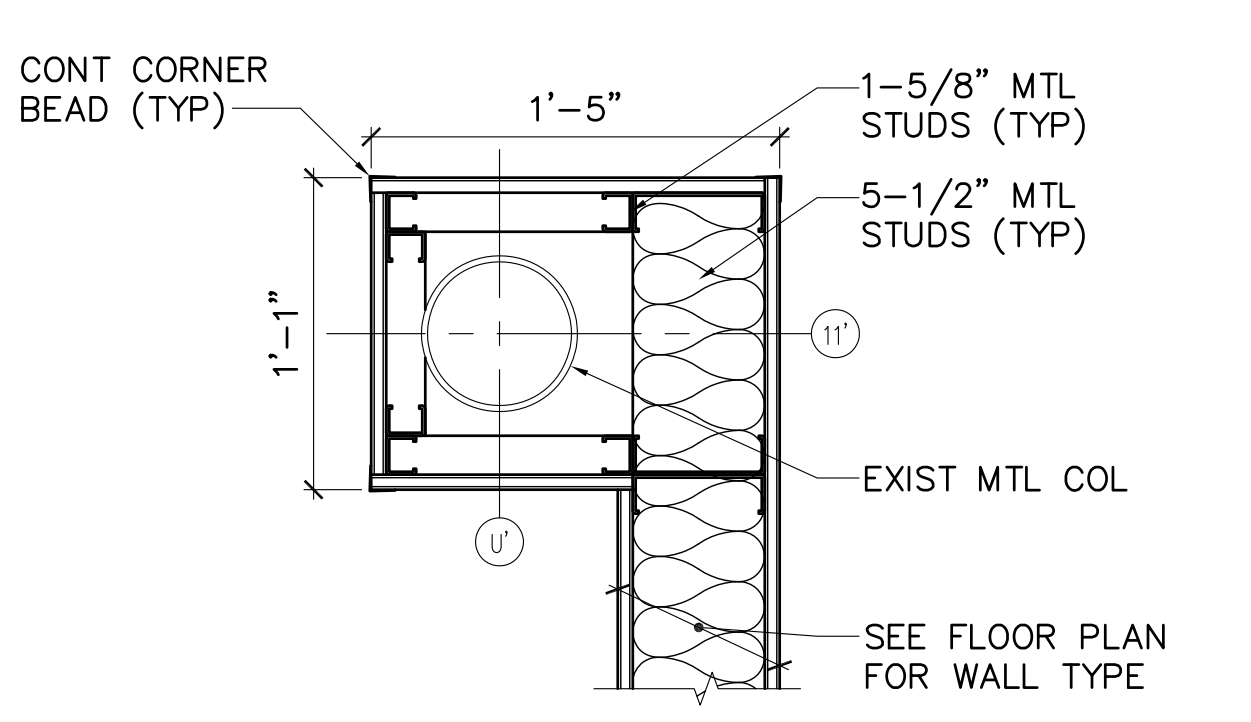


7 COL WRAP DETAIL  
AE101 AE540 SCALE: 1-1/2"=1'-0"

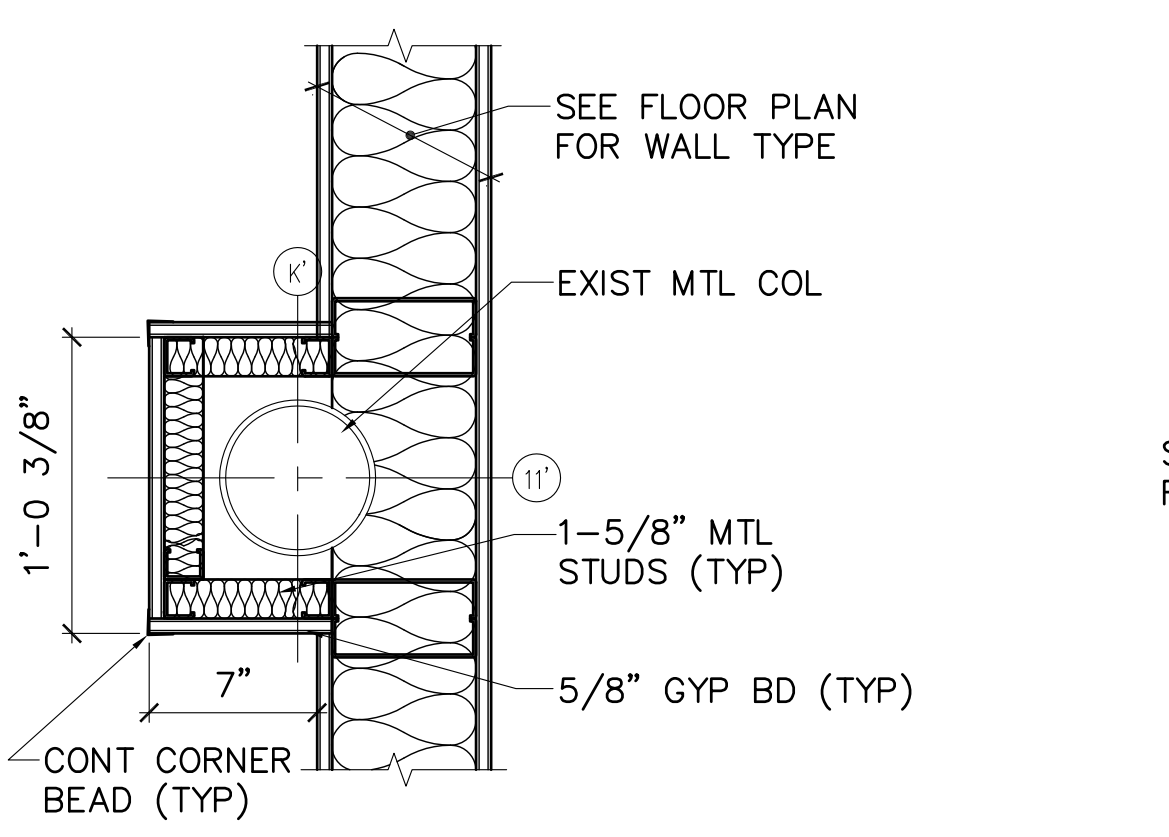


8 COL WRAP DETAIL RM 124  
AE101 AE540 SCALE: 1-1/2"=1'-0"

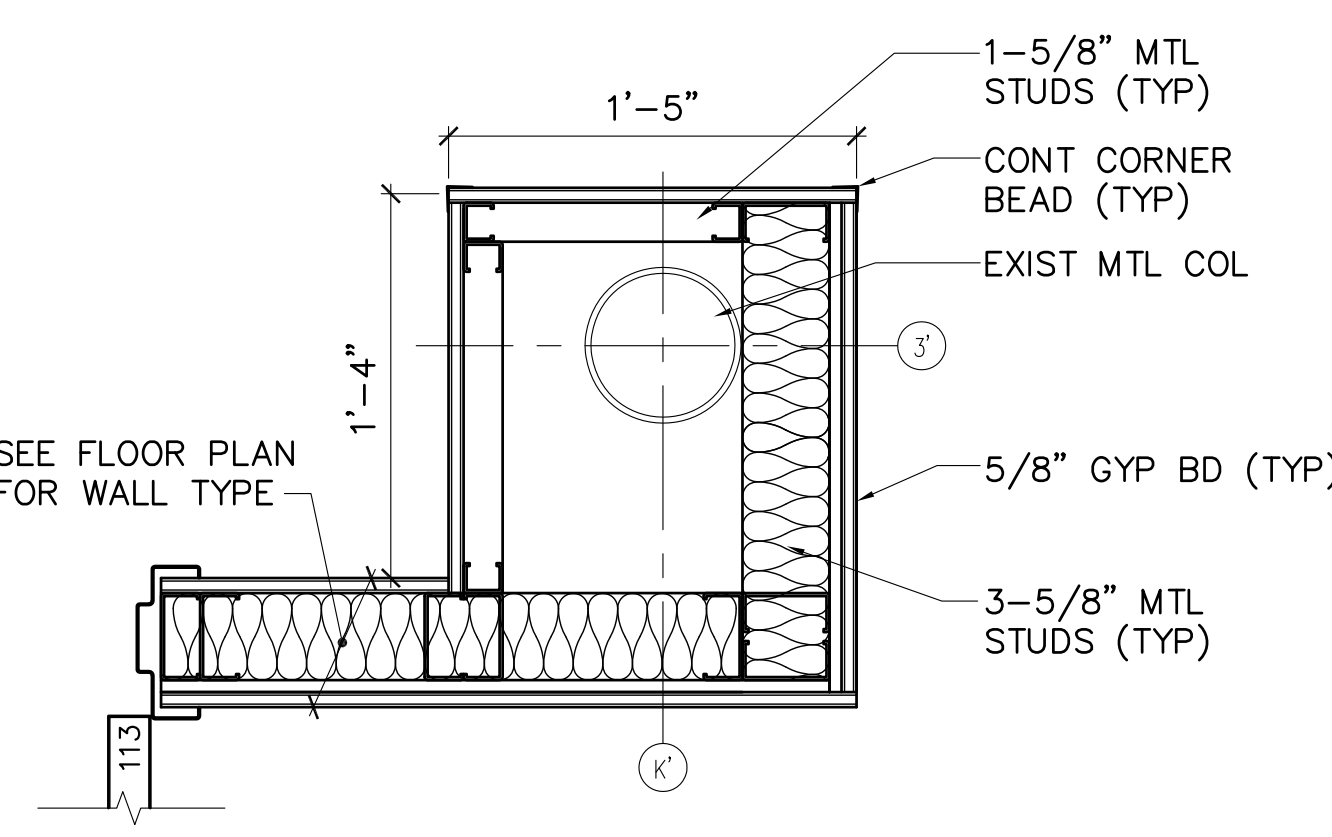


9 COL WRAP DETAIL CORR 126  
AE101 AE540 SCALE: 1-1/2"=1'-0"

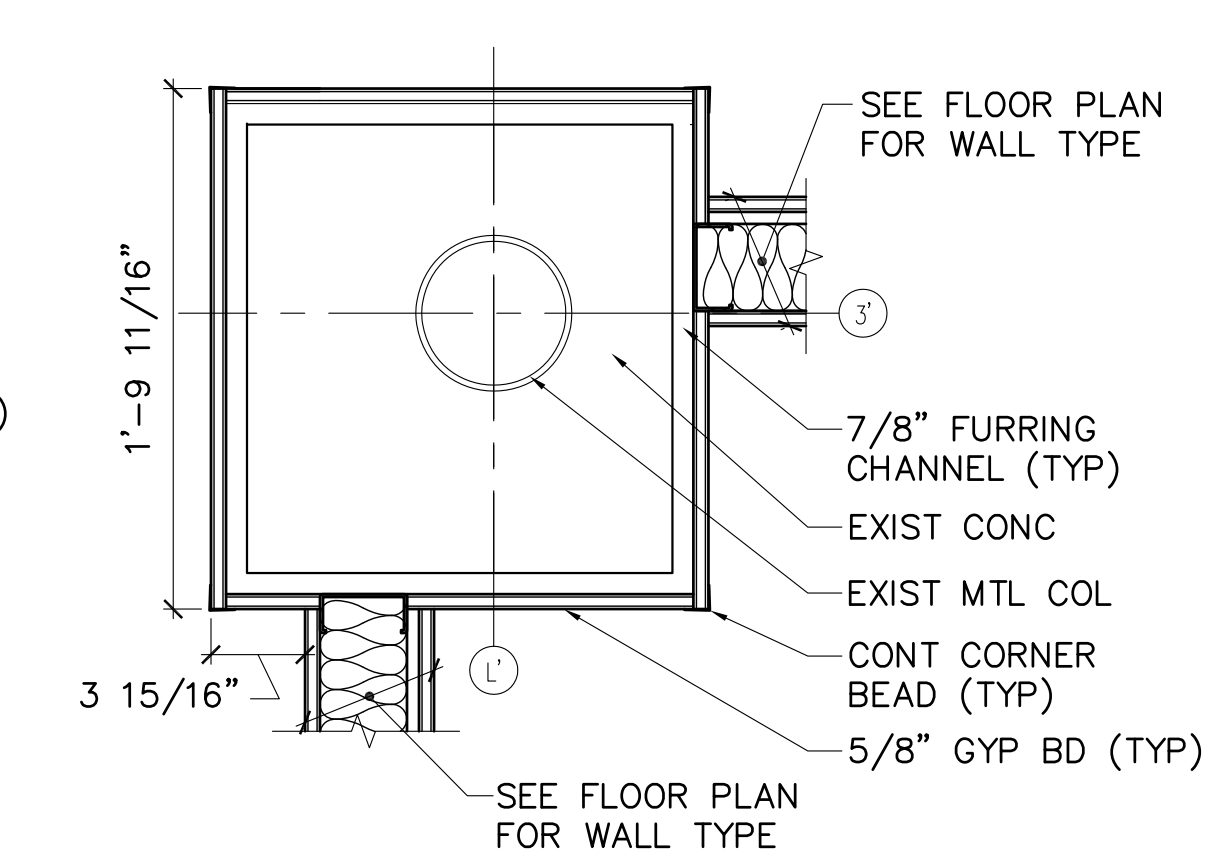


10 COL WRAP DETAIL CORR 126  
AE101 AE540 SCALE: 1-1/2"=1'-0"

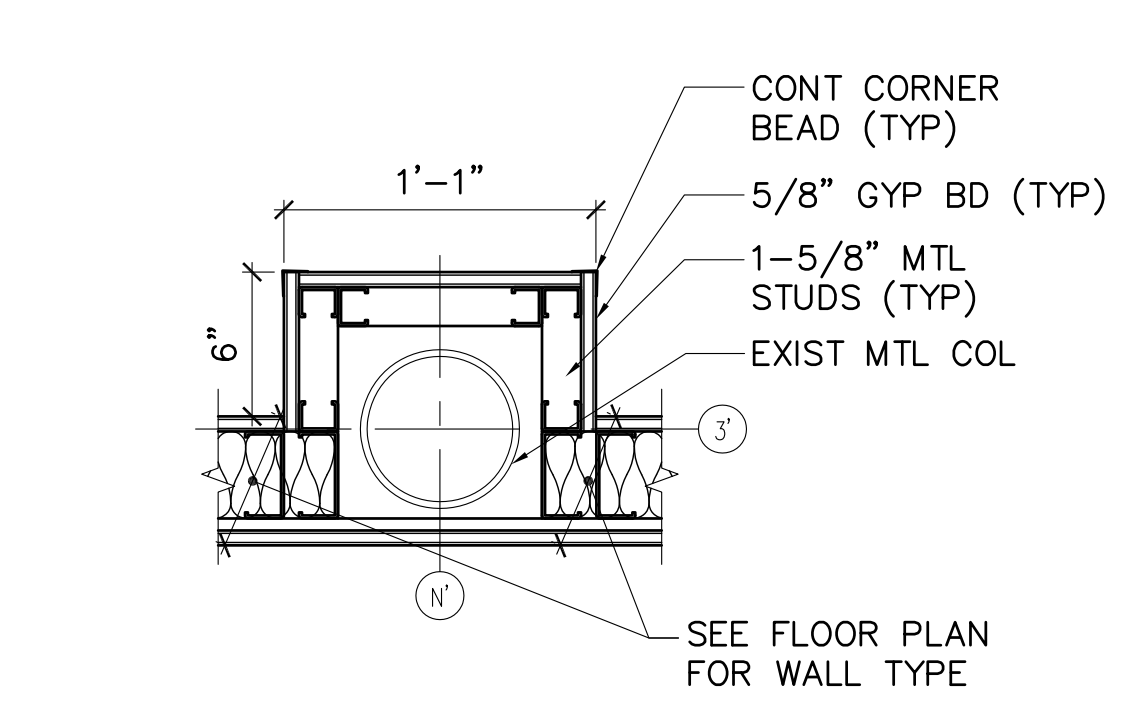


11 COL WRAP DETAIL RM 128  
AE101 AE540 SCALE: 1-1/2"=1'-0"

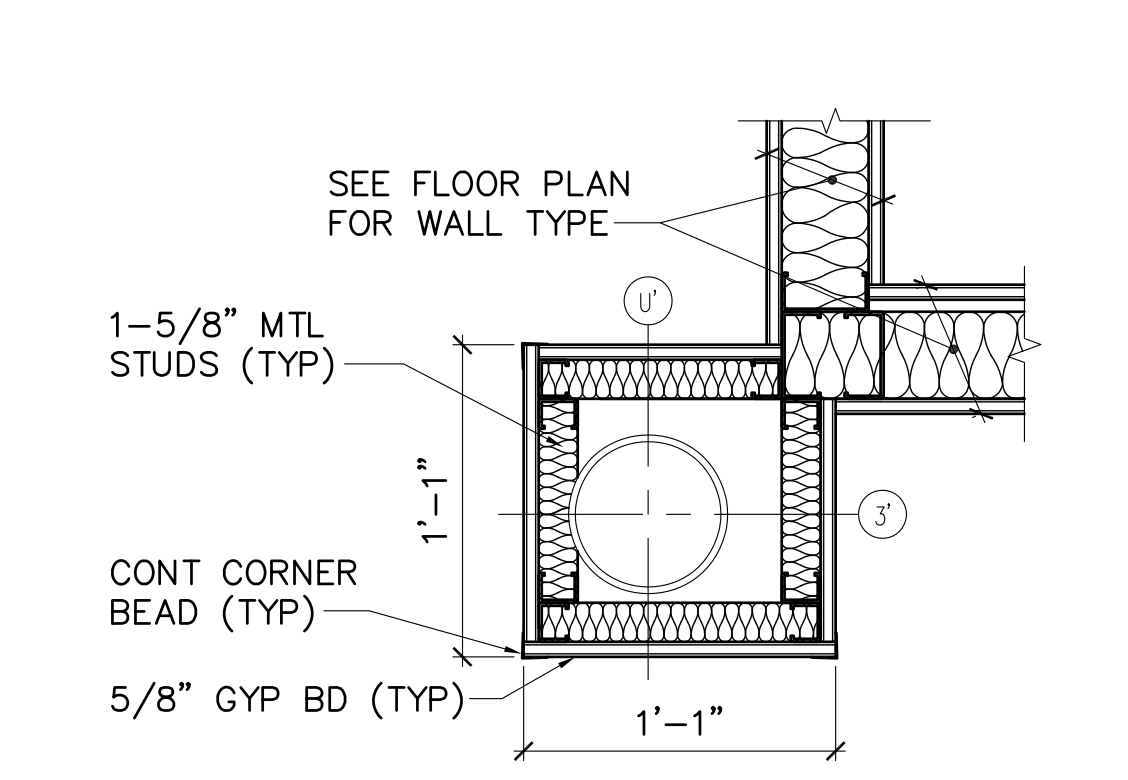


12 COL WRAP DETAIL CORR 148  
AE101 AE540 SCALE: 1-1/2"=1'-0"

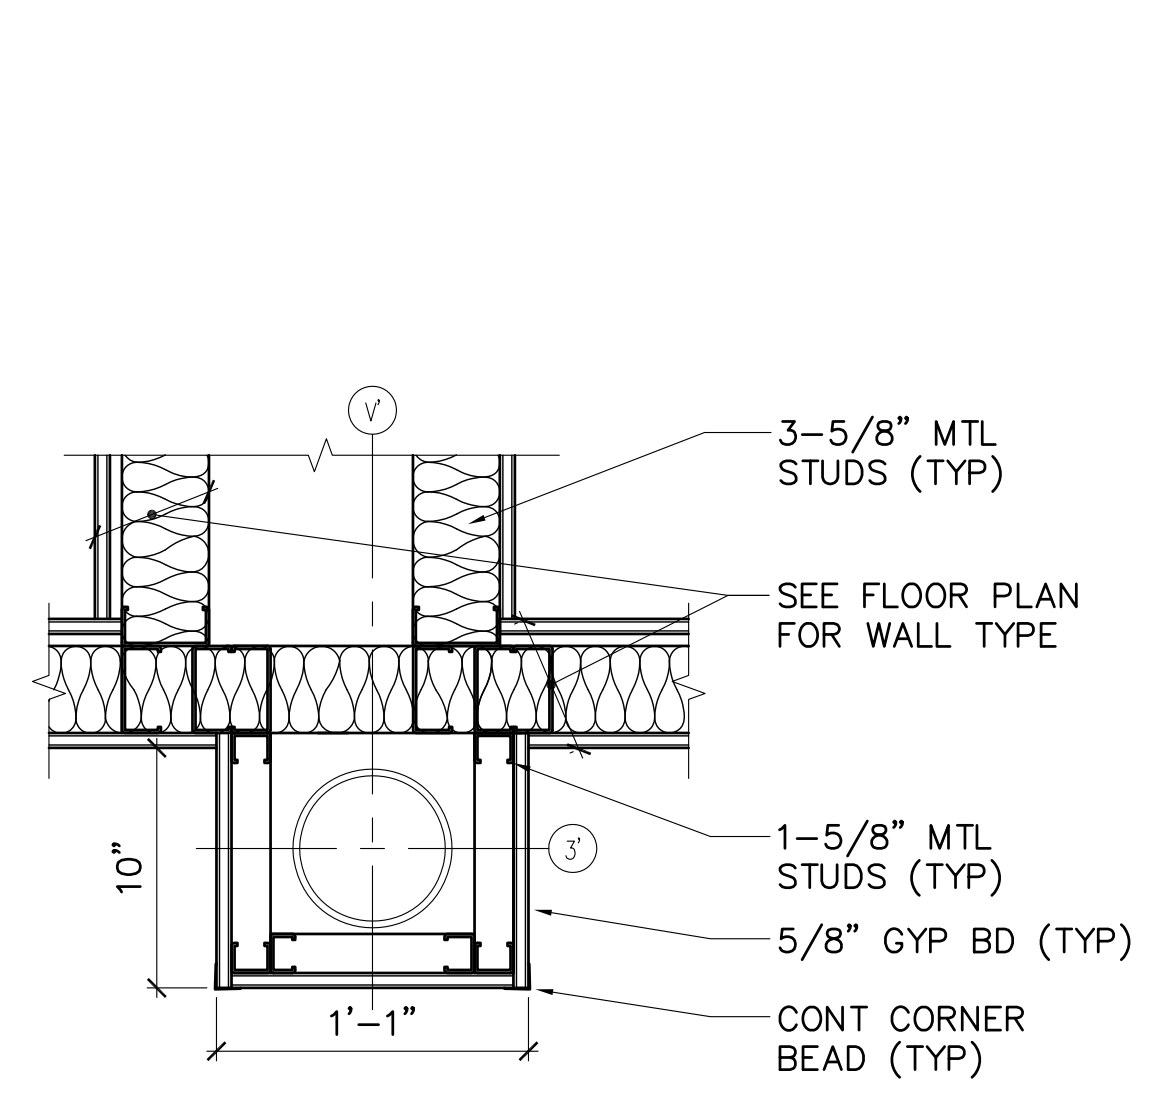


13 COL WRAP DETAIL ENTRY 151  
AE101 AE540 SCALE: 1-1/2"=1'-0"

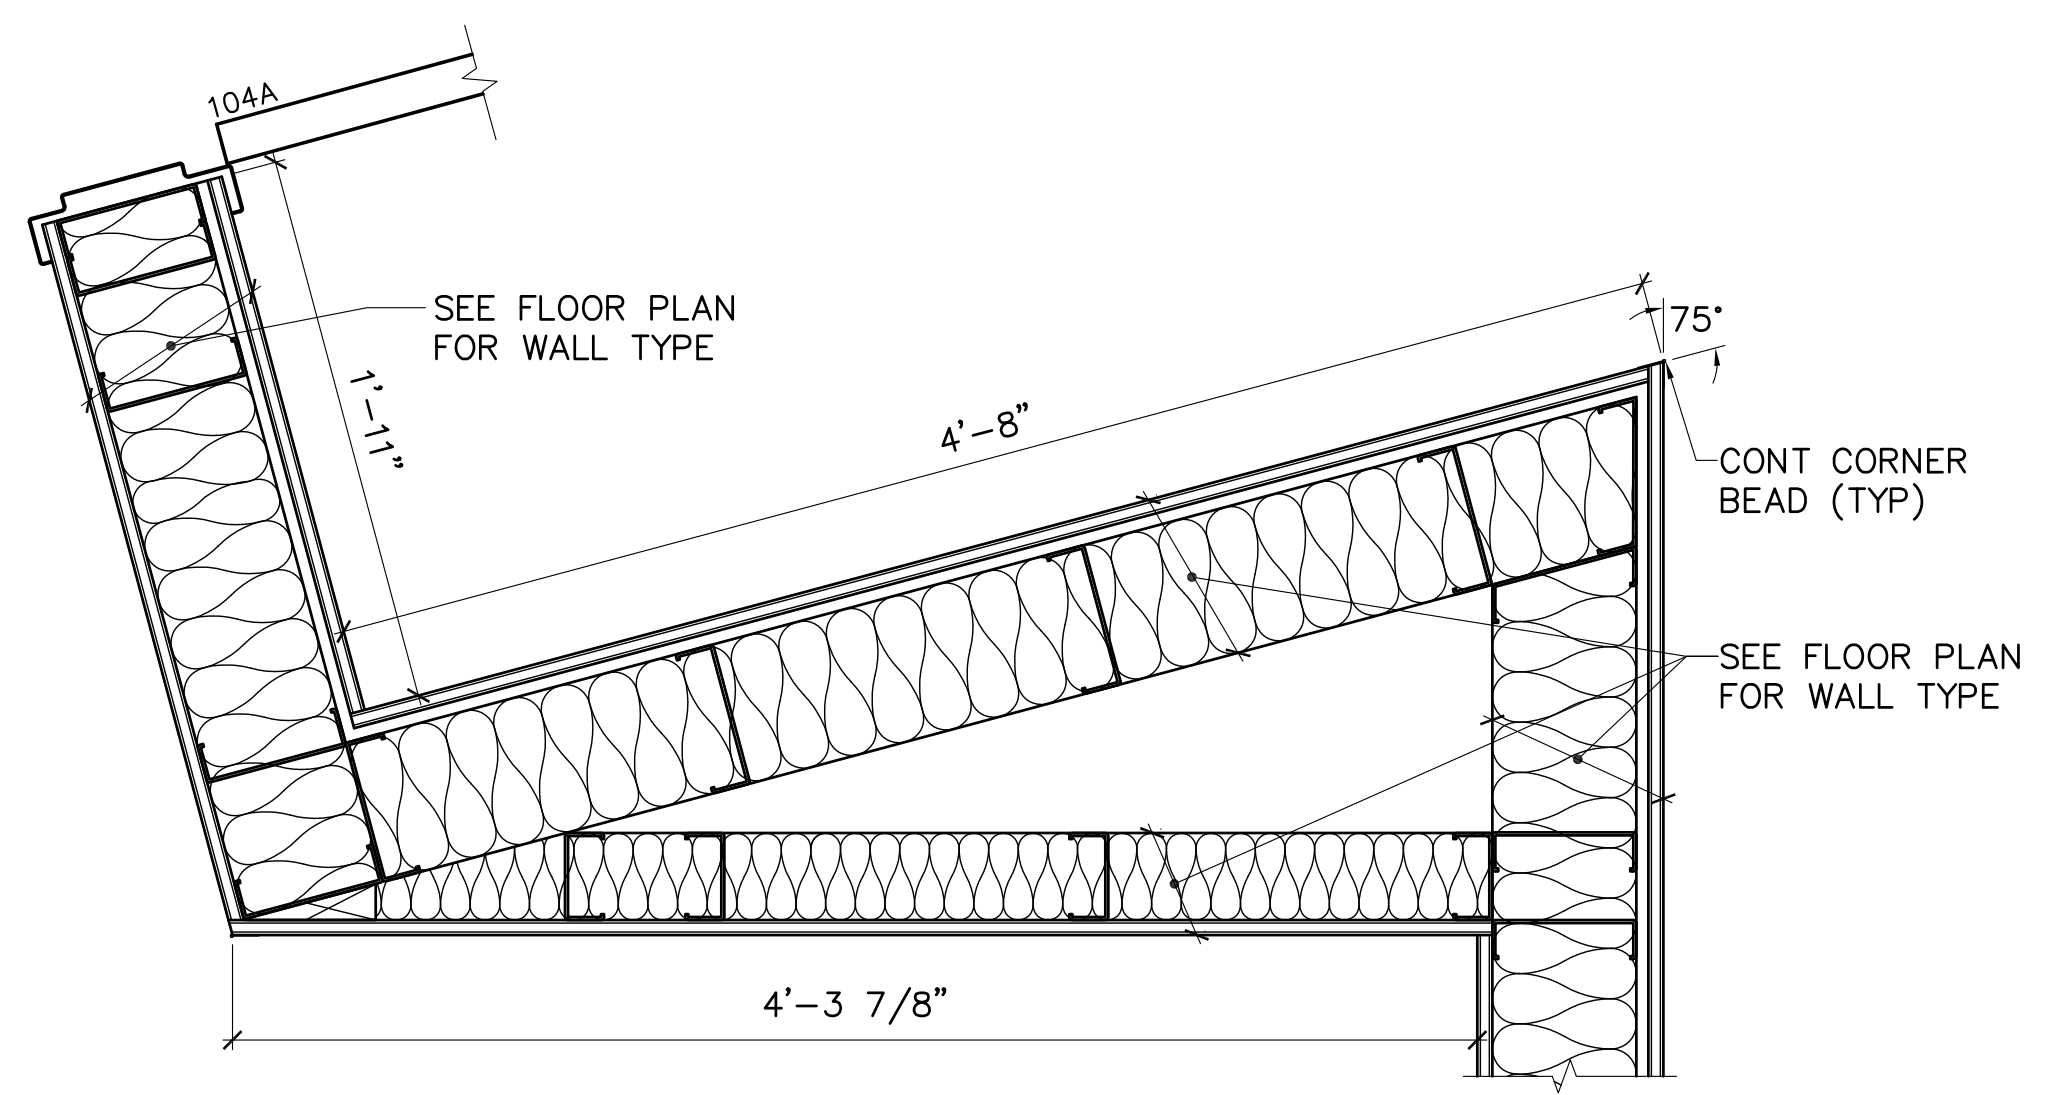


14 WALL DETAIL  
AE101 AE540 SCALE: 1-1/2"=1'-0"

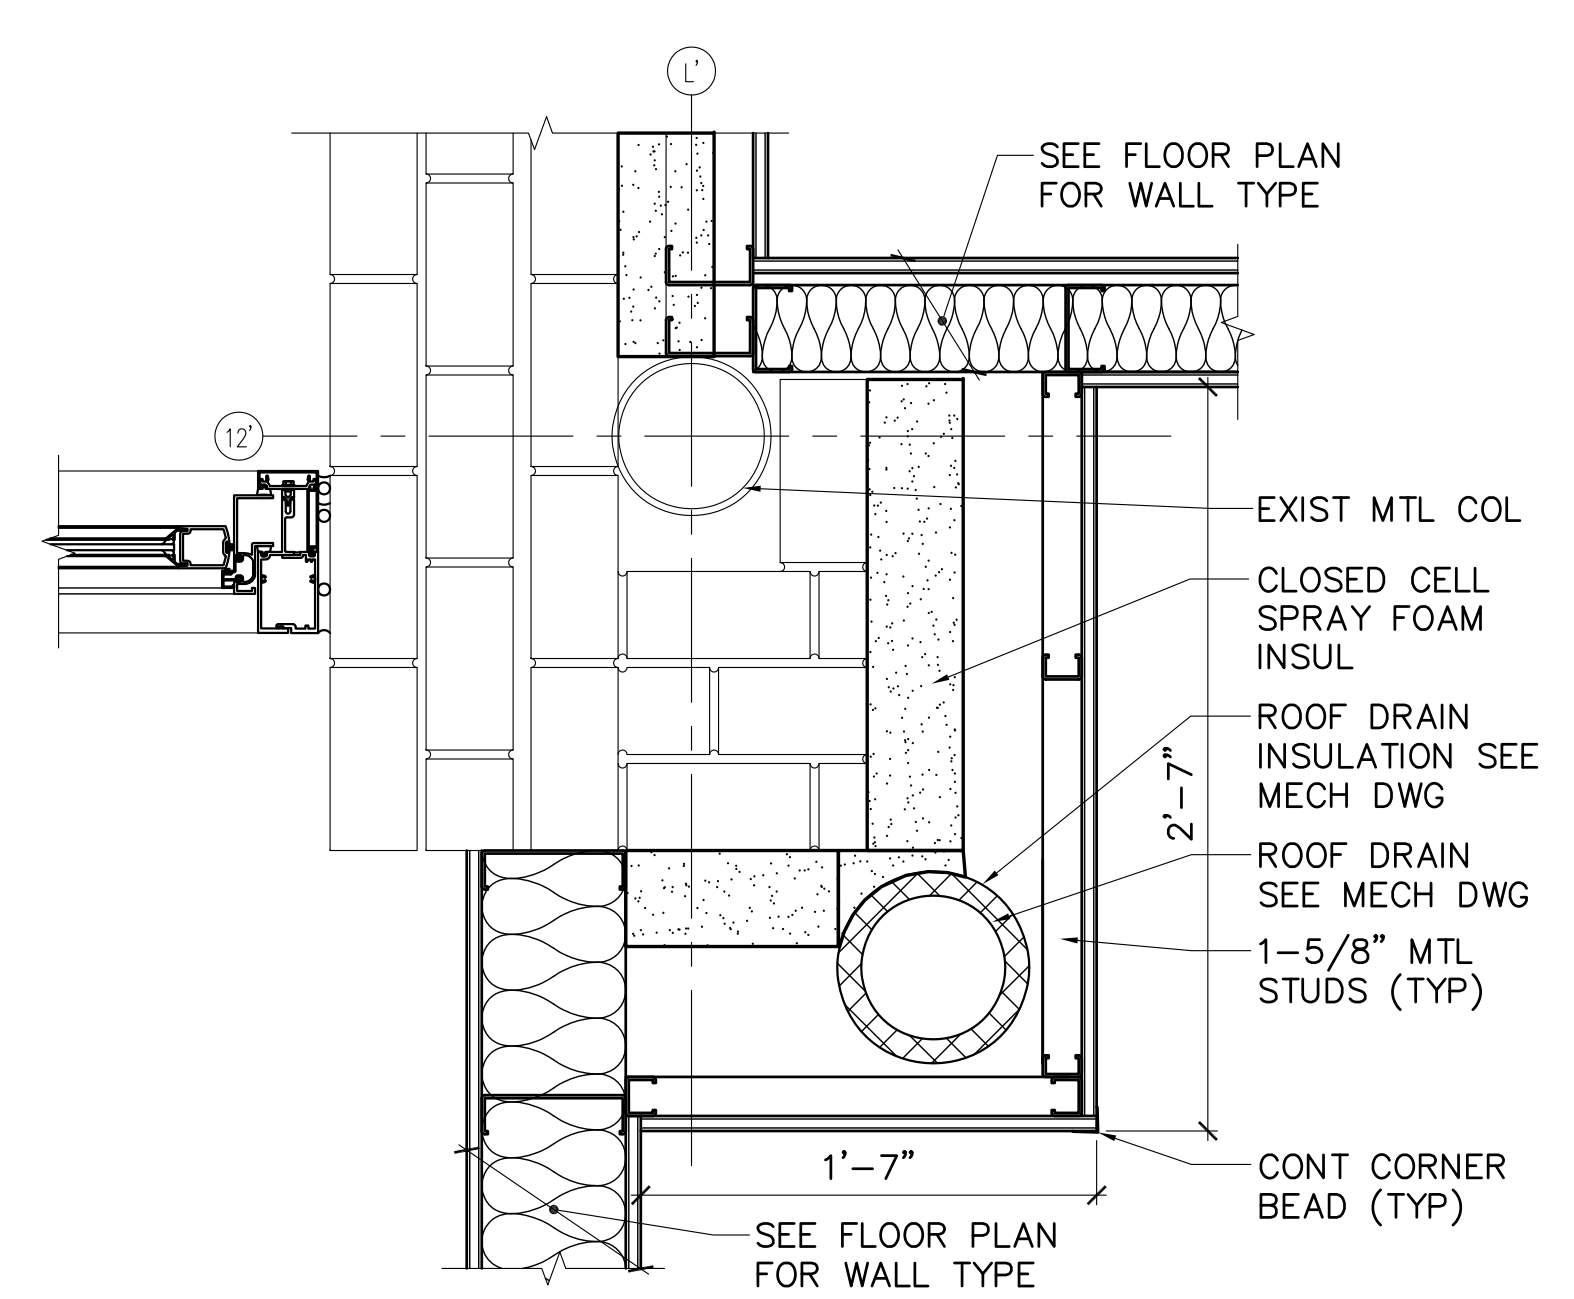

15 COL WRAP DETAIL ROOM 153  
AE101 AE540 SCALE: 1-1/2"=1'-0"

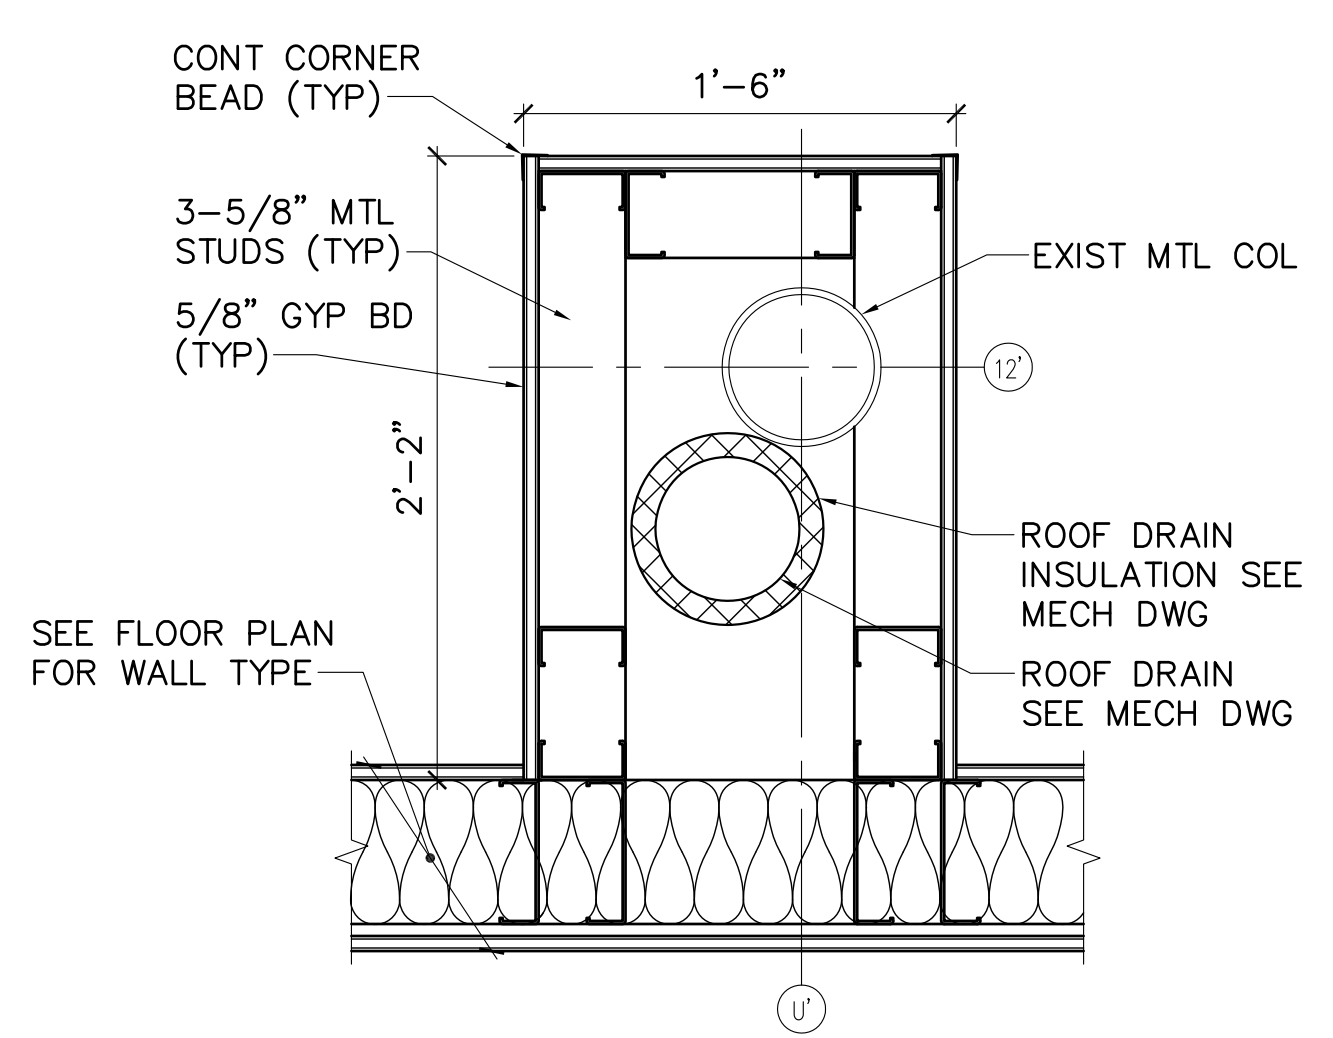

16 TYP COL WRAP DETAIL ROOM 162  
AE101 AE540 SCALE: 1-1/2"=1'-0"

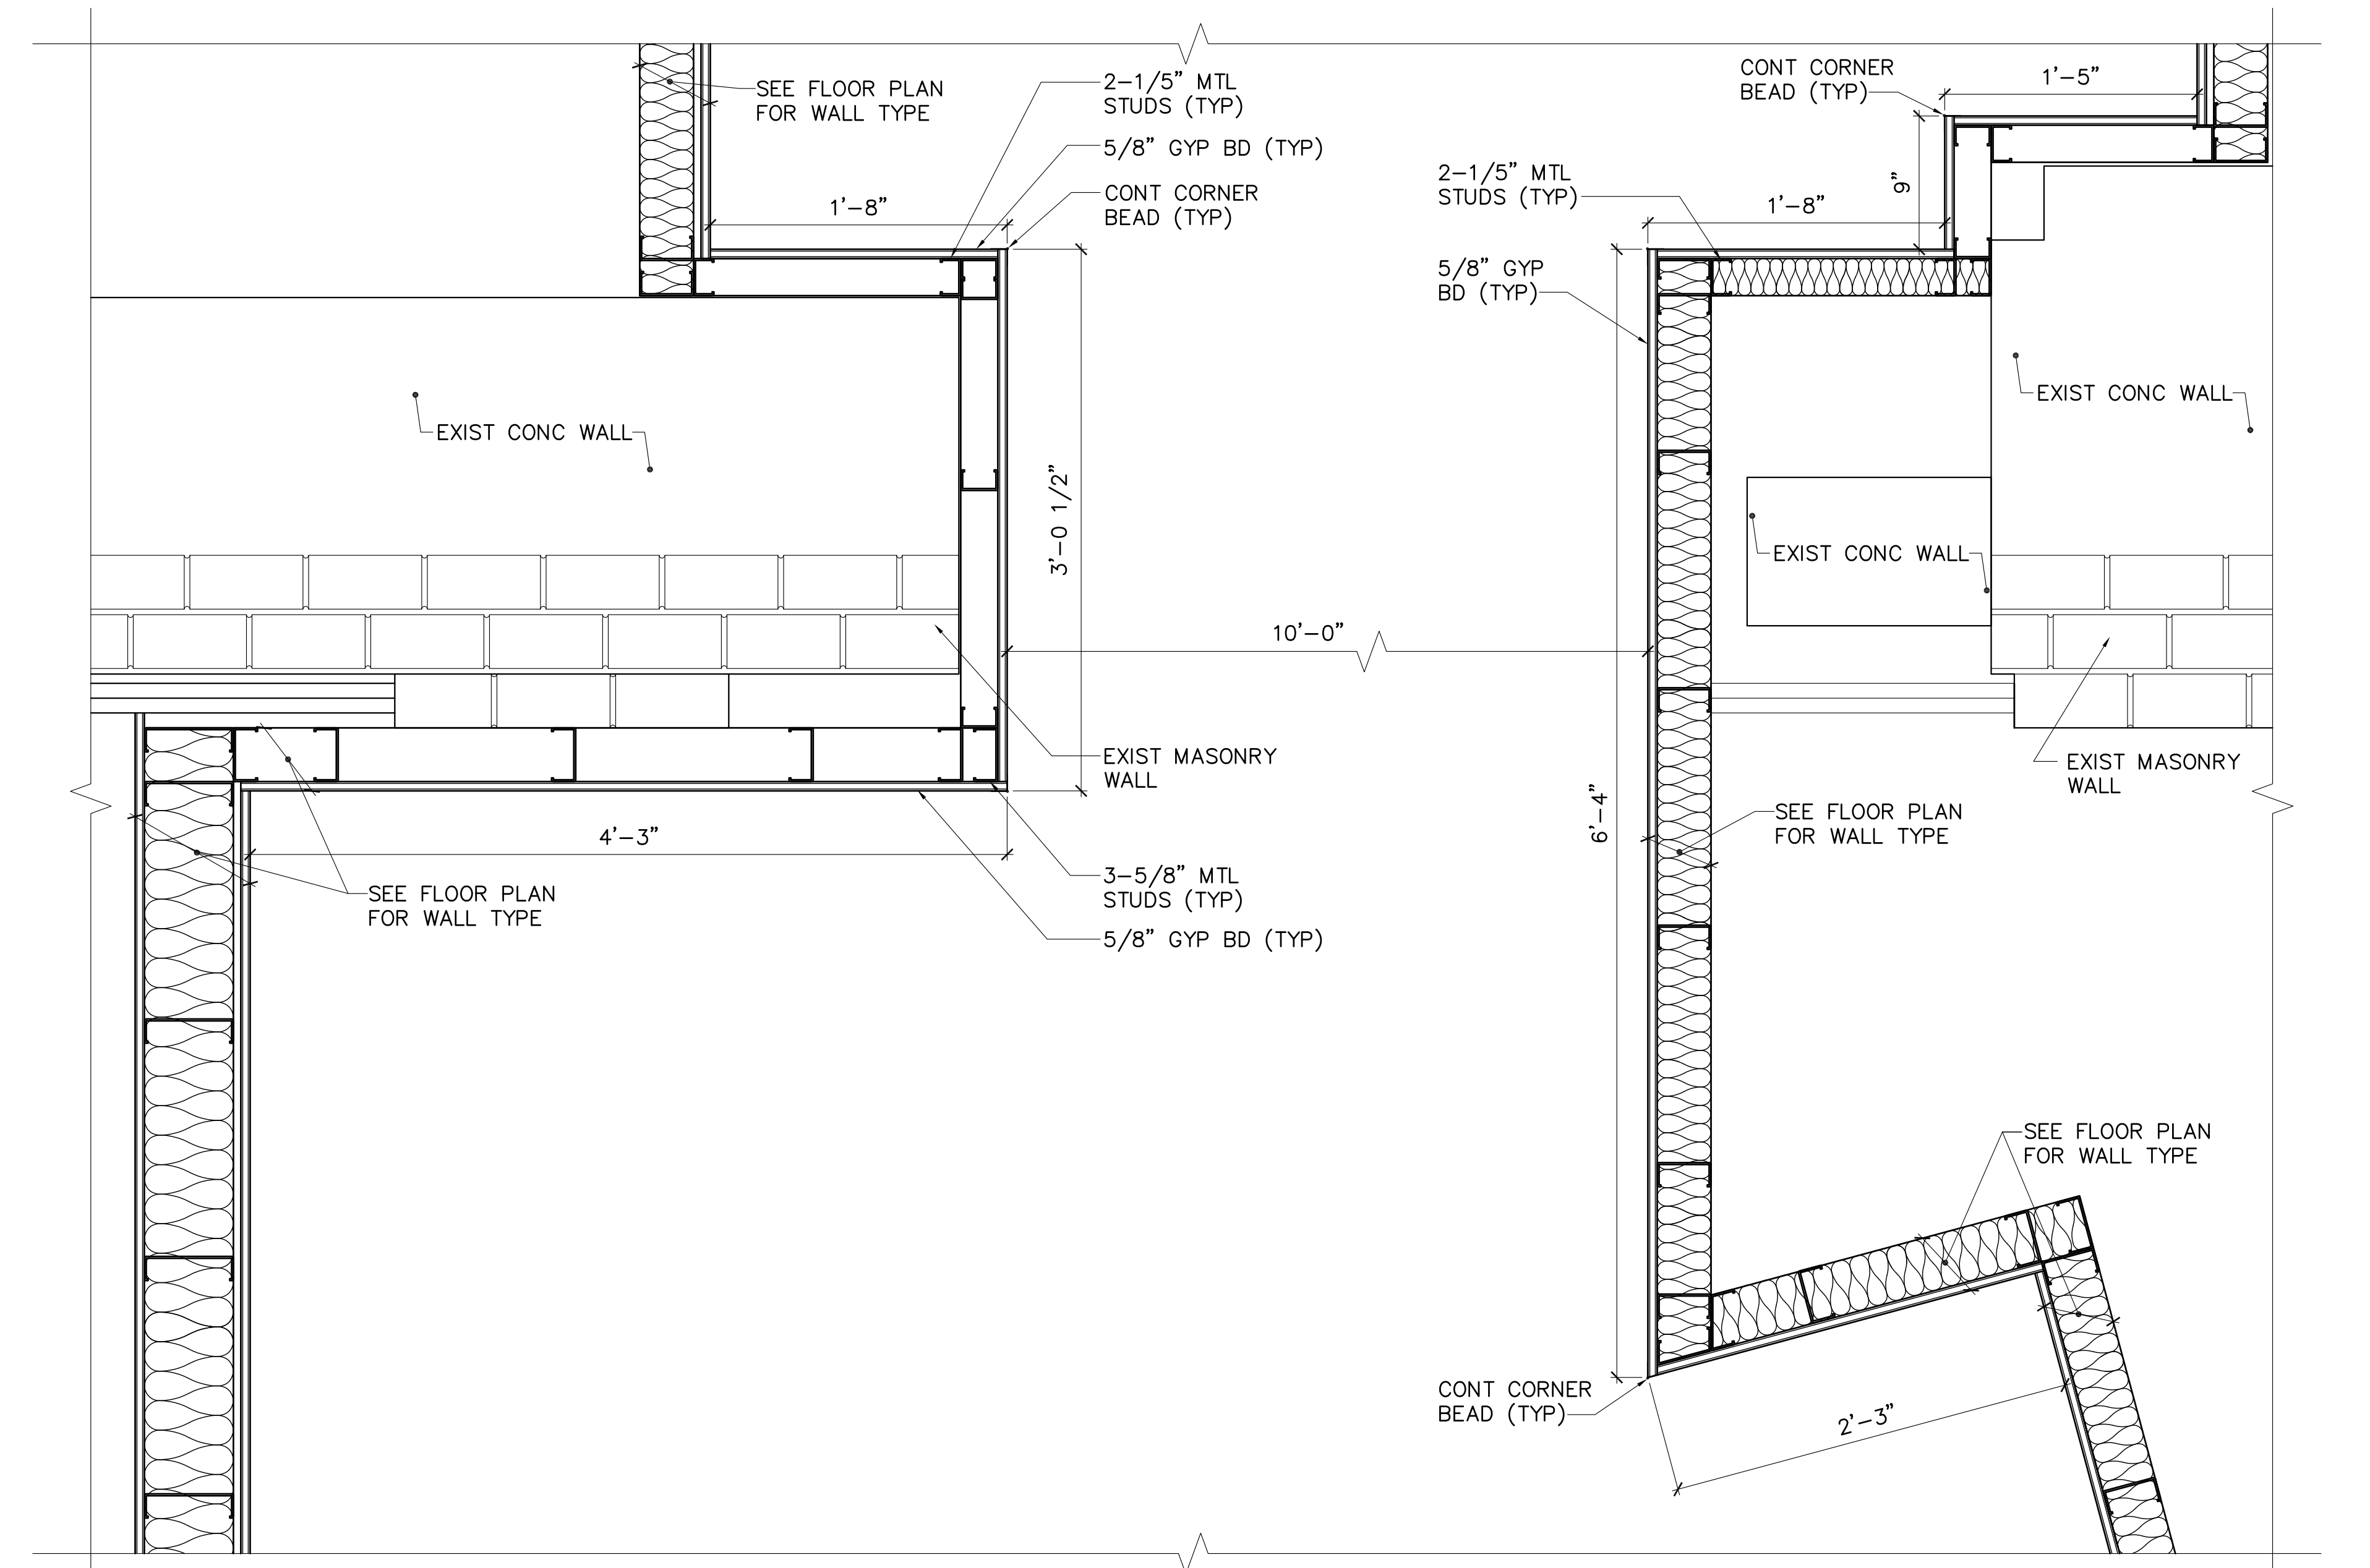

17 WALL DETAIL  
AE101 AE540 SCALE: 1-1/2"=1'-0"

