

DESIGNED BY: TGB
 DRAWN BY: DEM
 CHECKED BY: TGB
 PROJECT: 21602.10

UNIVERSITY OF NEW ENGLAND
PORTLAND CAMPUS
 STEVEN AVENUE ARMORY
 716 STEVENS AVE
 PORTLAND, MAINE 04103
 11207265-0171


RENOVATIONS TO THE
STEVENS AVENUE ARMORY

CURTAIN WALL TYPES

SCALE: AS NOTED
 DATE: 05-24-16

DWG. **AE620**

SHEET: **89** OF 169

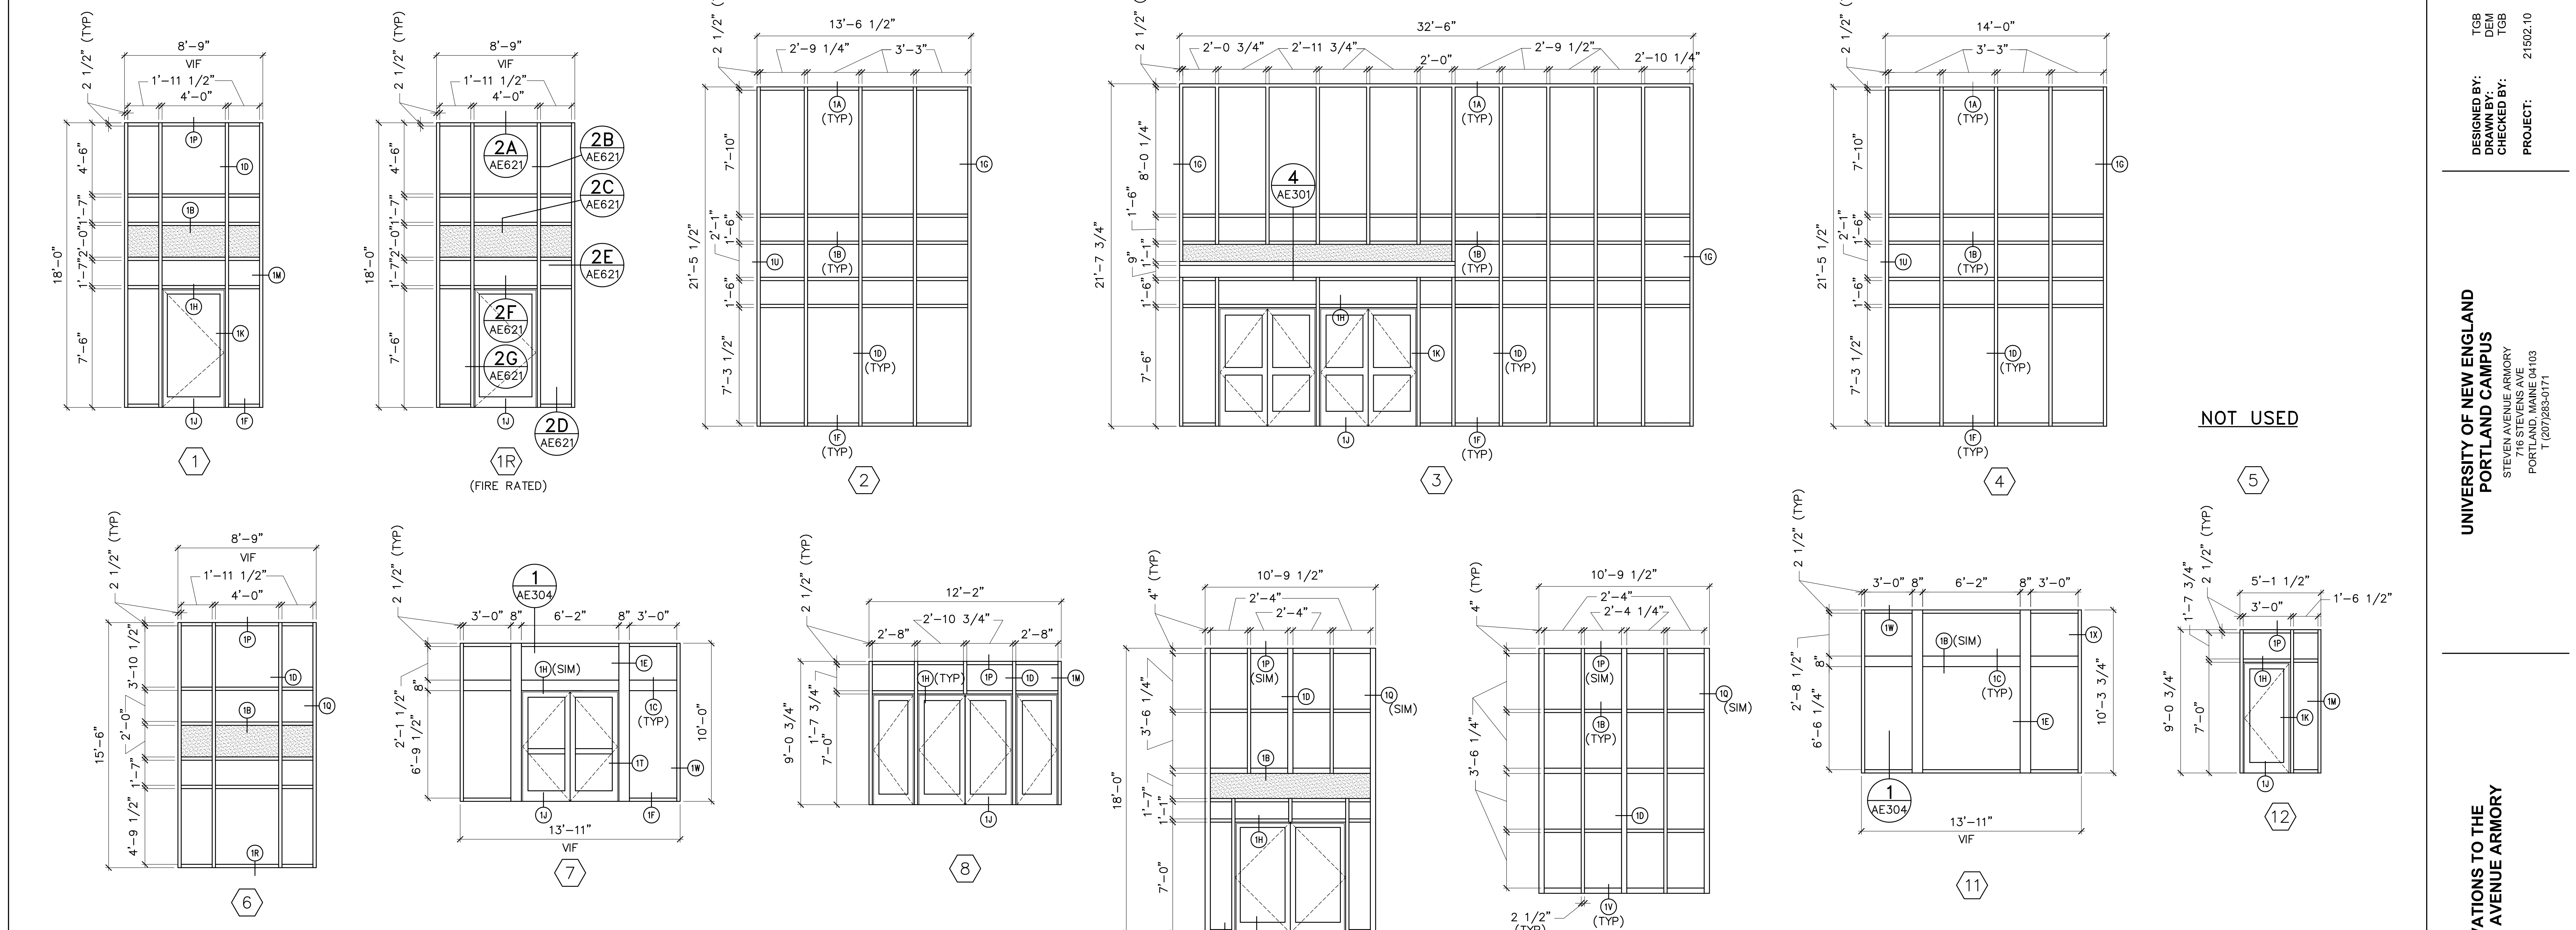

1 CURTAIN WALL WINDOW TYPES
 AE620 SCALE: 1/4"=1'-0"

2 CURTAIN WALL TYPES
 AE620 SCALE: 1/4"=1'-0"


3 BORROWED LIGHT TYPES
 AE620 SCALE: 1/4"=1'-0"

NOT USED

GENERAL NOTES:

- SEE SHEET AE621 FOR CURTAIN WALL DETAILS.
- SEE SHEET S-001 FOR STRUCTURAL LOADS IMPOSED ON CURTAIN WALL TYPES.

GLAZING KEYPLAN:

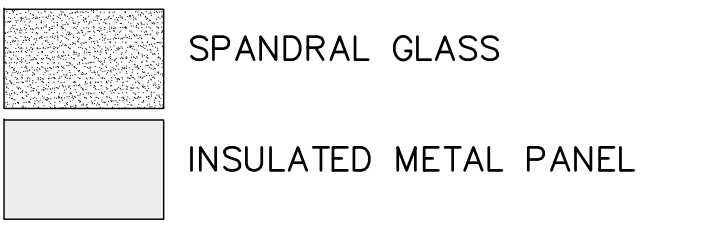

GRAPHIC SCALE

