

DESIGNED BY: TGB
 DRAWN BY: TGB
 CHECKED BY: TGB
 PROJECT: 21502.10

UNIVERSITY OF NEW ENGLAND
 PORTLAND CAMPUS
 STEVEN AVENUE ARMORY
 718 STEVENS AVE
 PORTLAND, MAINE 04103
 1 (207) 283-0171


RENOVATIONS TO THE
 STEVEN AVENUE ARMORY

SECOND FLOOR
 PLAN FINISHES

SCALE: AS NOTED
 DATE: 05-24-16

DWG. AE802

SHEET: 102 OF 169

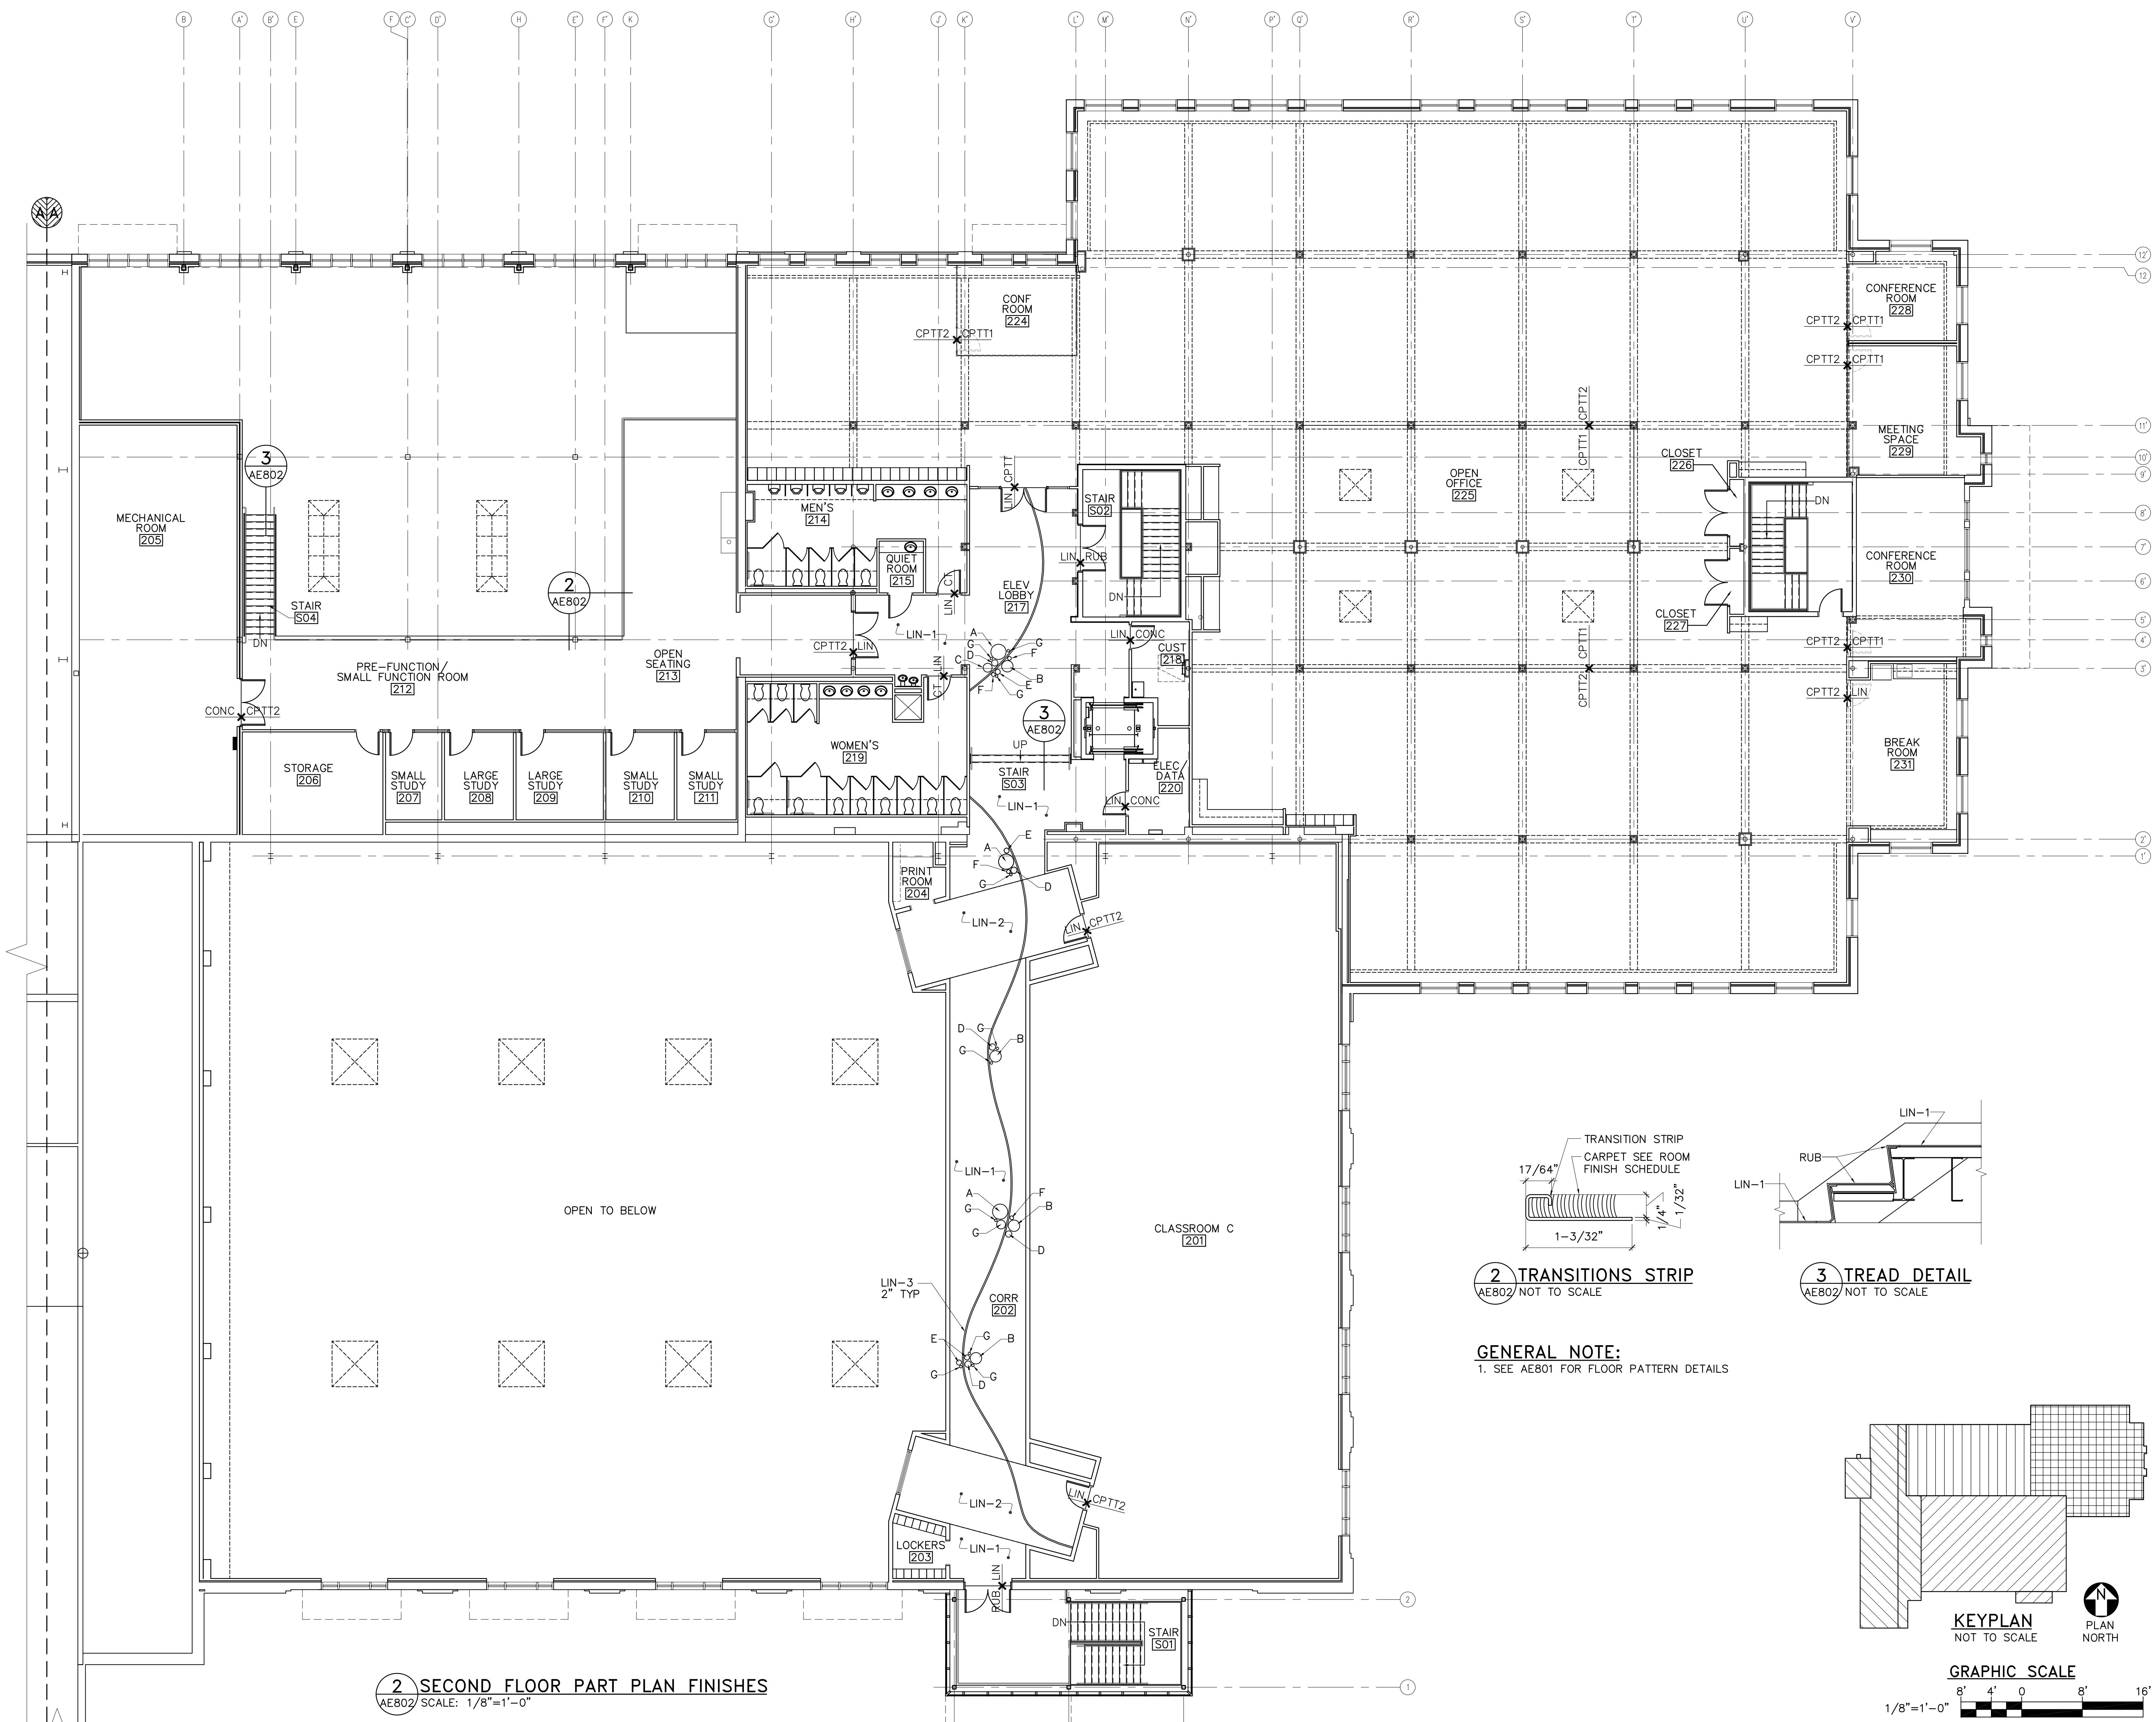


2 SECOND FLOOR PART PLAN FINISHES
 AE802 SCALE: 1/8"=1'-0"


2 TRANSITIONS STRIP
 AE802 NOT TO SCALE

3 TREAD DETAIL
 AE802 NOT TO SCALE

GENERAL NOTE:
 1. SEE AE801 FOR FLOOR PATTERN DETAILS

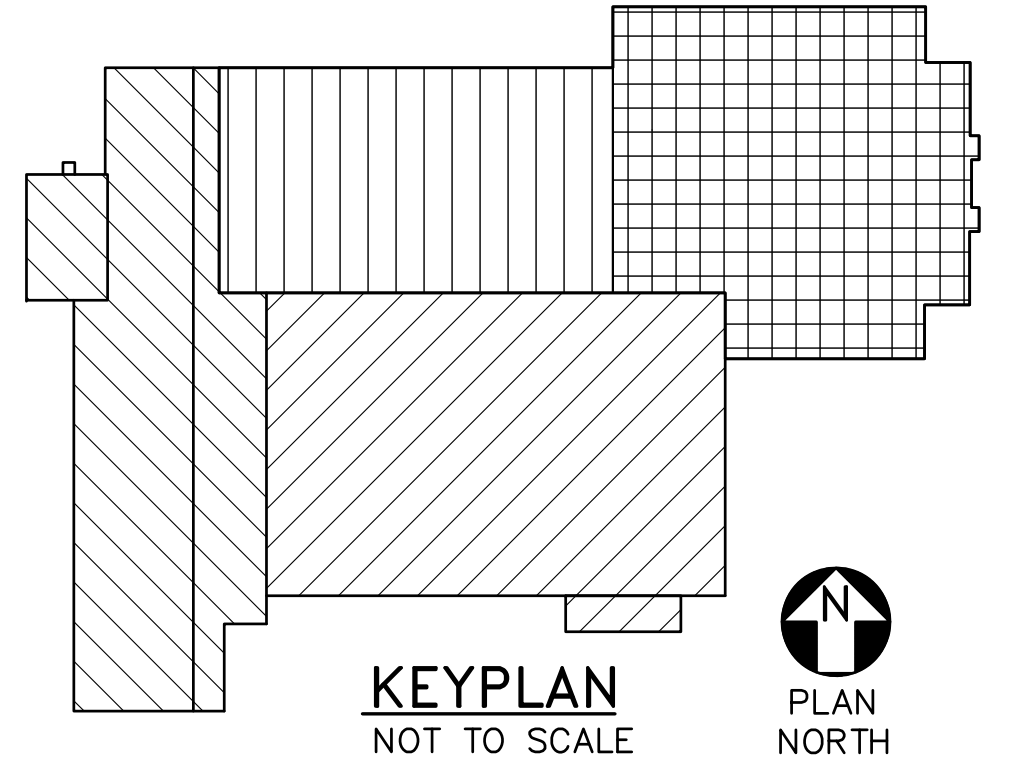

KEYPLAN
 NOT TO SCALE
 PLAN NORTH

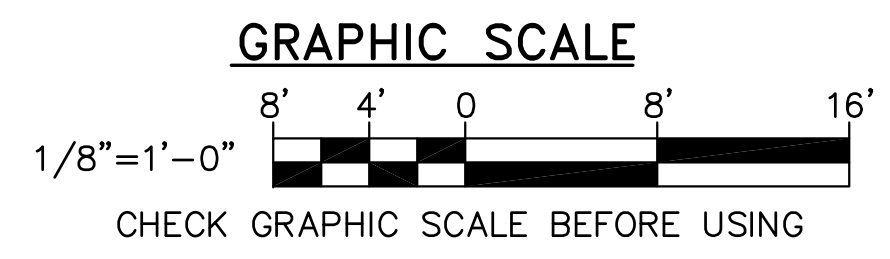

GRAPHIC SCALE
 1/8"=1'-0" 8' 4' 0' 8' 16'
 CHECK GRAPHIC SCALE BEFORE USING