


DRAWING NOTE
 1. FOR INDIVIDUAL ROUGH-IN BRANCH SIZES REFER TO FIXTURE ROUGH-IN SCHEDULE.

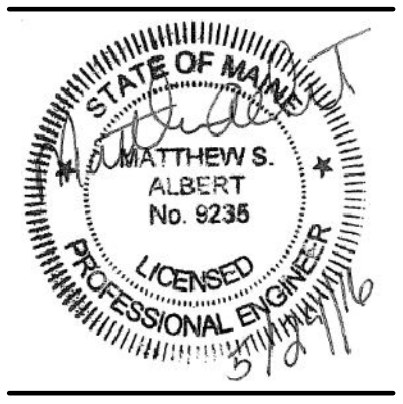


SMC KLG MSA
 DESIGNED BY: 21502.10
 CHECKED BY:
 PROJECT:

UNIVERSITY OF NEW ENGLAND
 PORTLAND CAMPUS
 STEVEN AVENUE ARMORY
 716 STEVENS AVE
 PORTLAND, MAINE 04103
 T (207) 253-0171

RENOVATIONS TO THE
 STEVENS AVENUE ARMORY

WATER
 SUPPLY
 RISER
 DIAGRAM

SCALE: AS NOTED
 DATE: 05-24-16
 DWG. **P-702**
 SHEET: 121 of 169

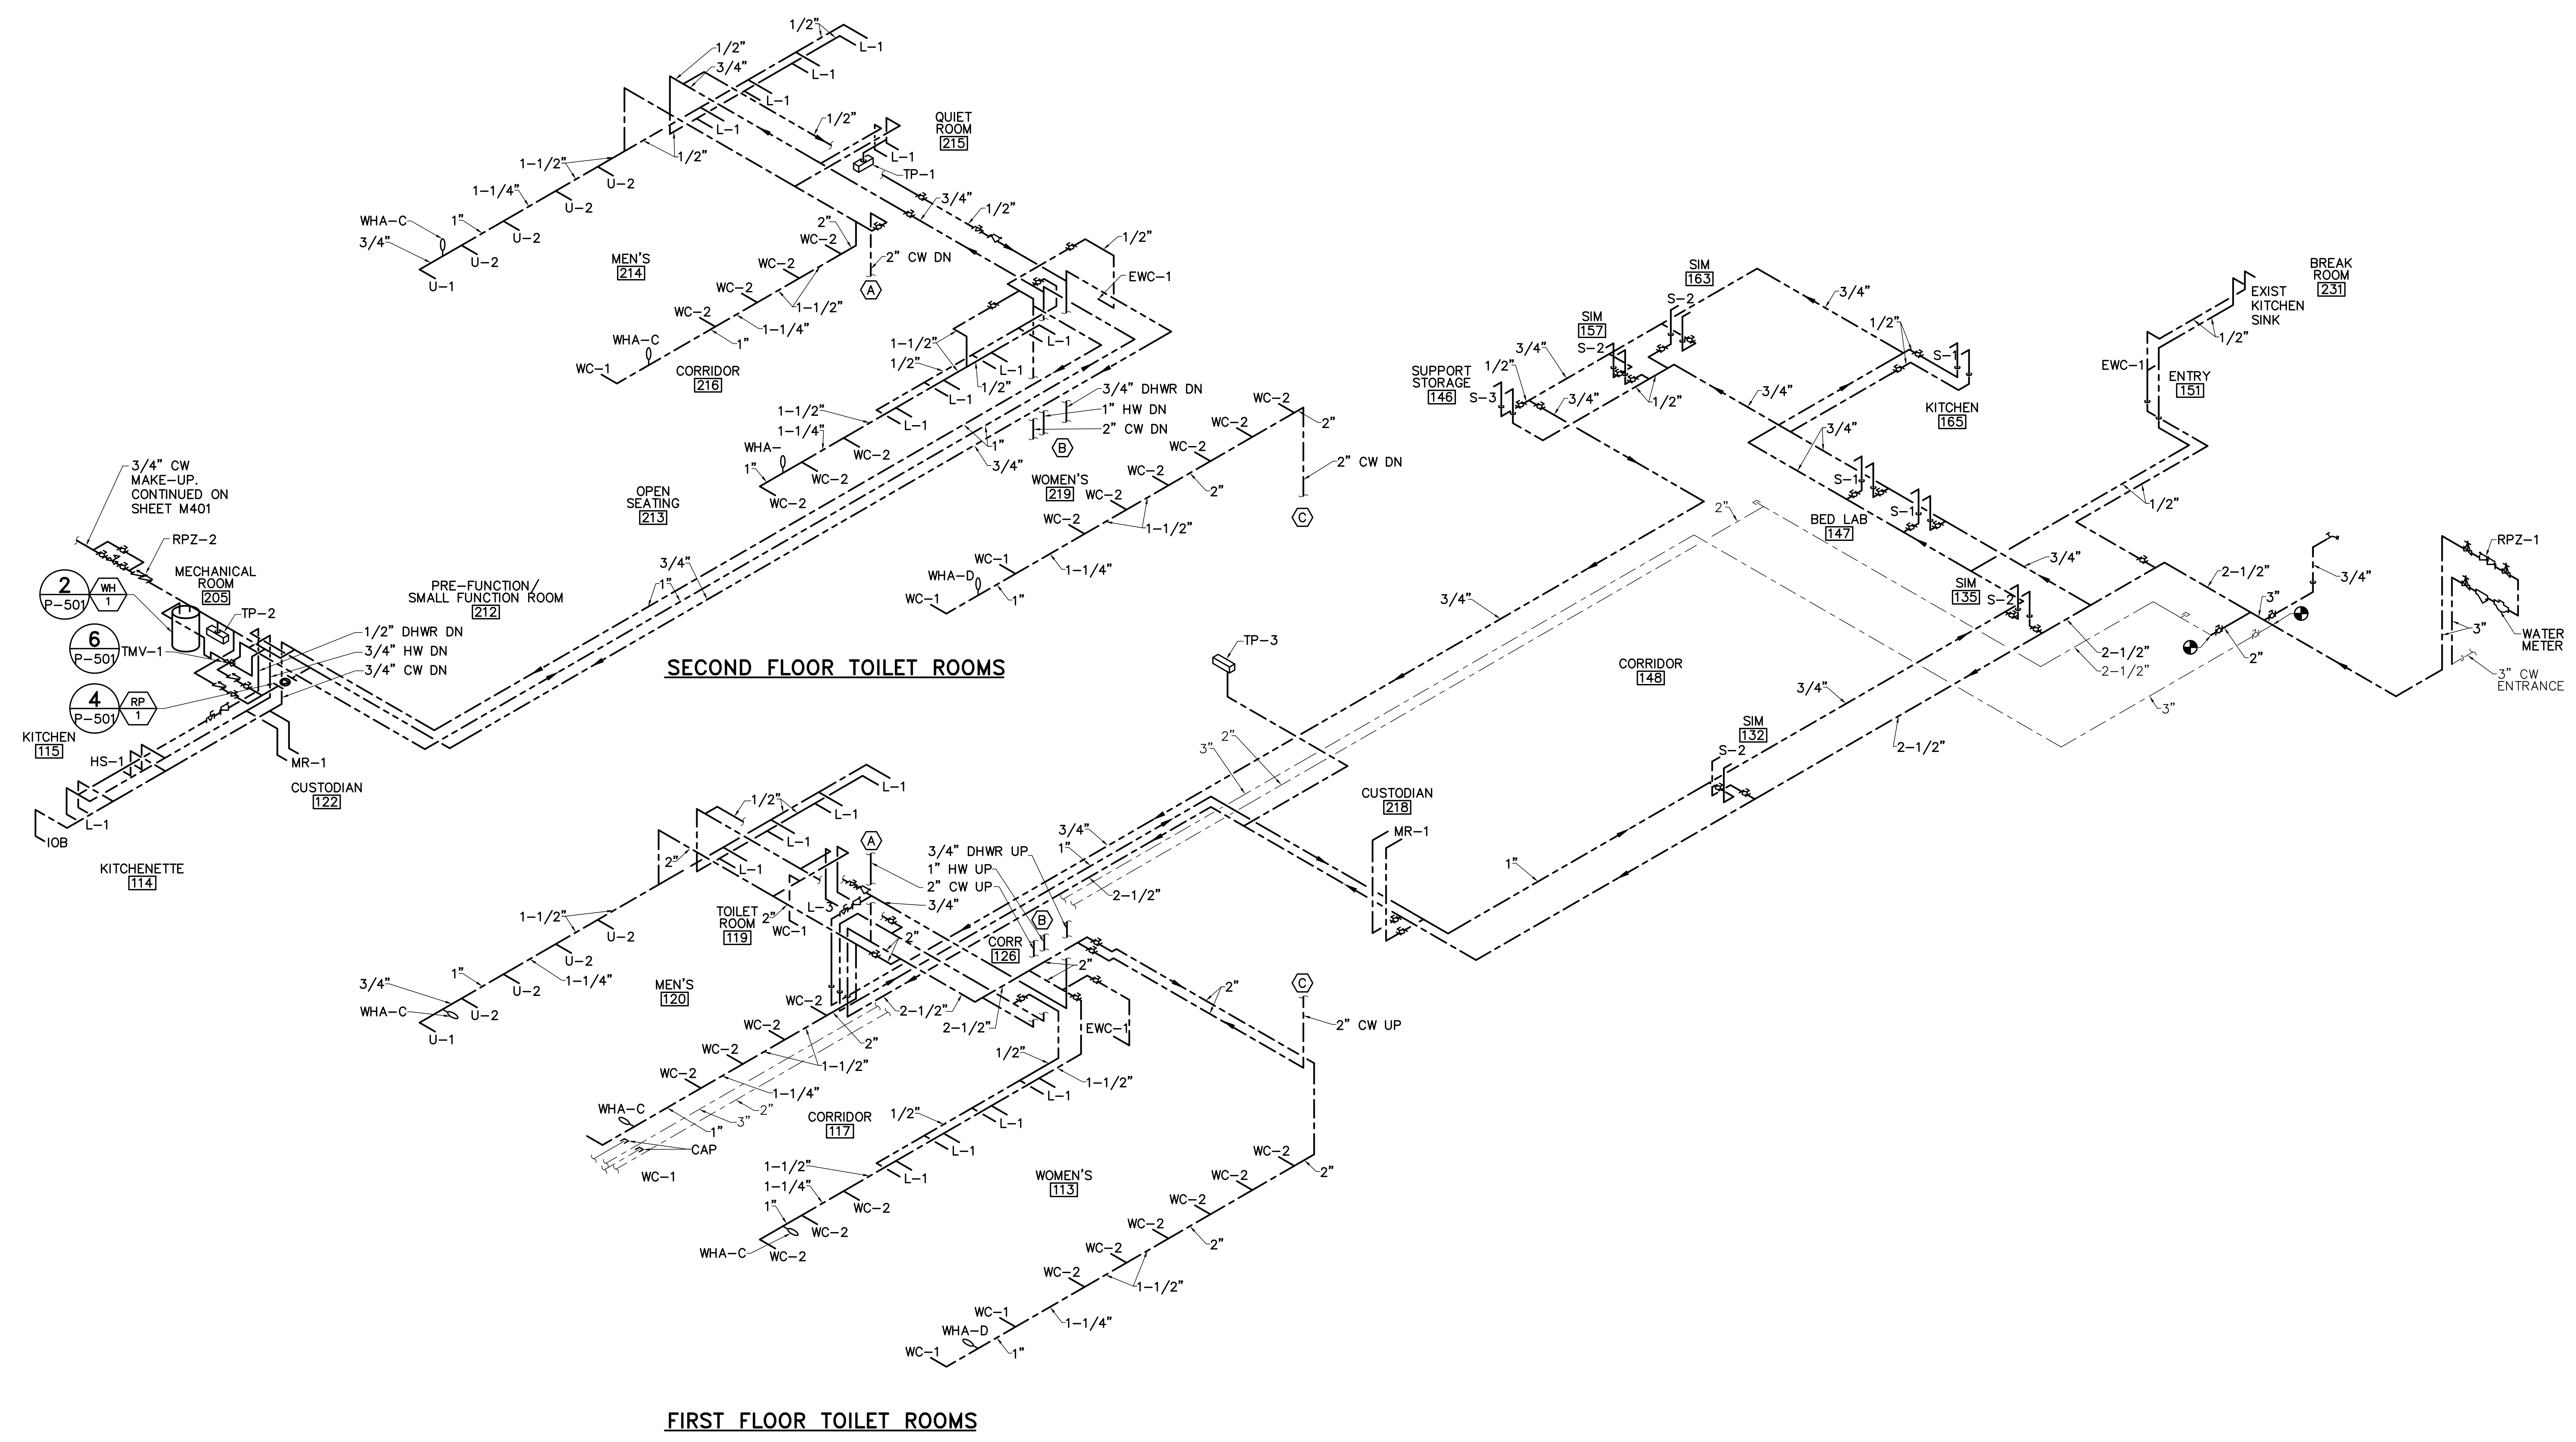

1 WATER SUPPLY RISER DIAGRAM
 P-702 NOT TO SCALE