

JEG
 MJC
 DNM
 21602.10

DESIGNED BY:
 DRAWN BY:
 CHECKED BY:
 PROJECT:

**UNIVERSITY OF NEW ENGLAND
 PORTLAND CAMPUS**
 STEVEN AVENUE ARMORY
 716 STEVENS AVE
 PORTLAND, MAINE 04103
 1/207/283-0171


**RENOVATIONS TO THE
 STEVENS AVENUE ARMORY**

**FOUNDATION
 REMOVALS
 PART
 PLAN**



SCALE: AS NOTED
 DATE: 05-24-16

DWG. **SD101**

SHEET: 15 OF 169

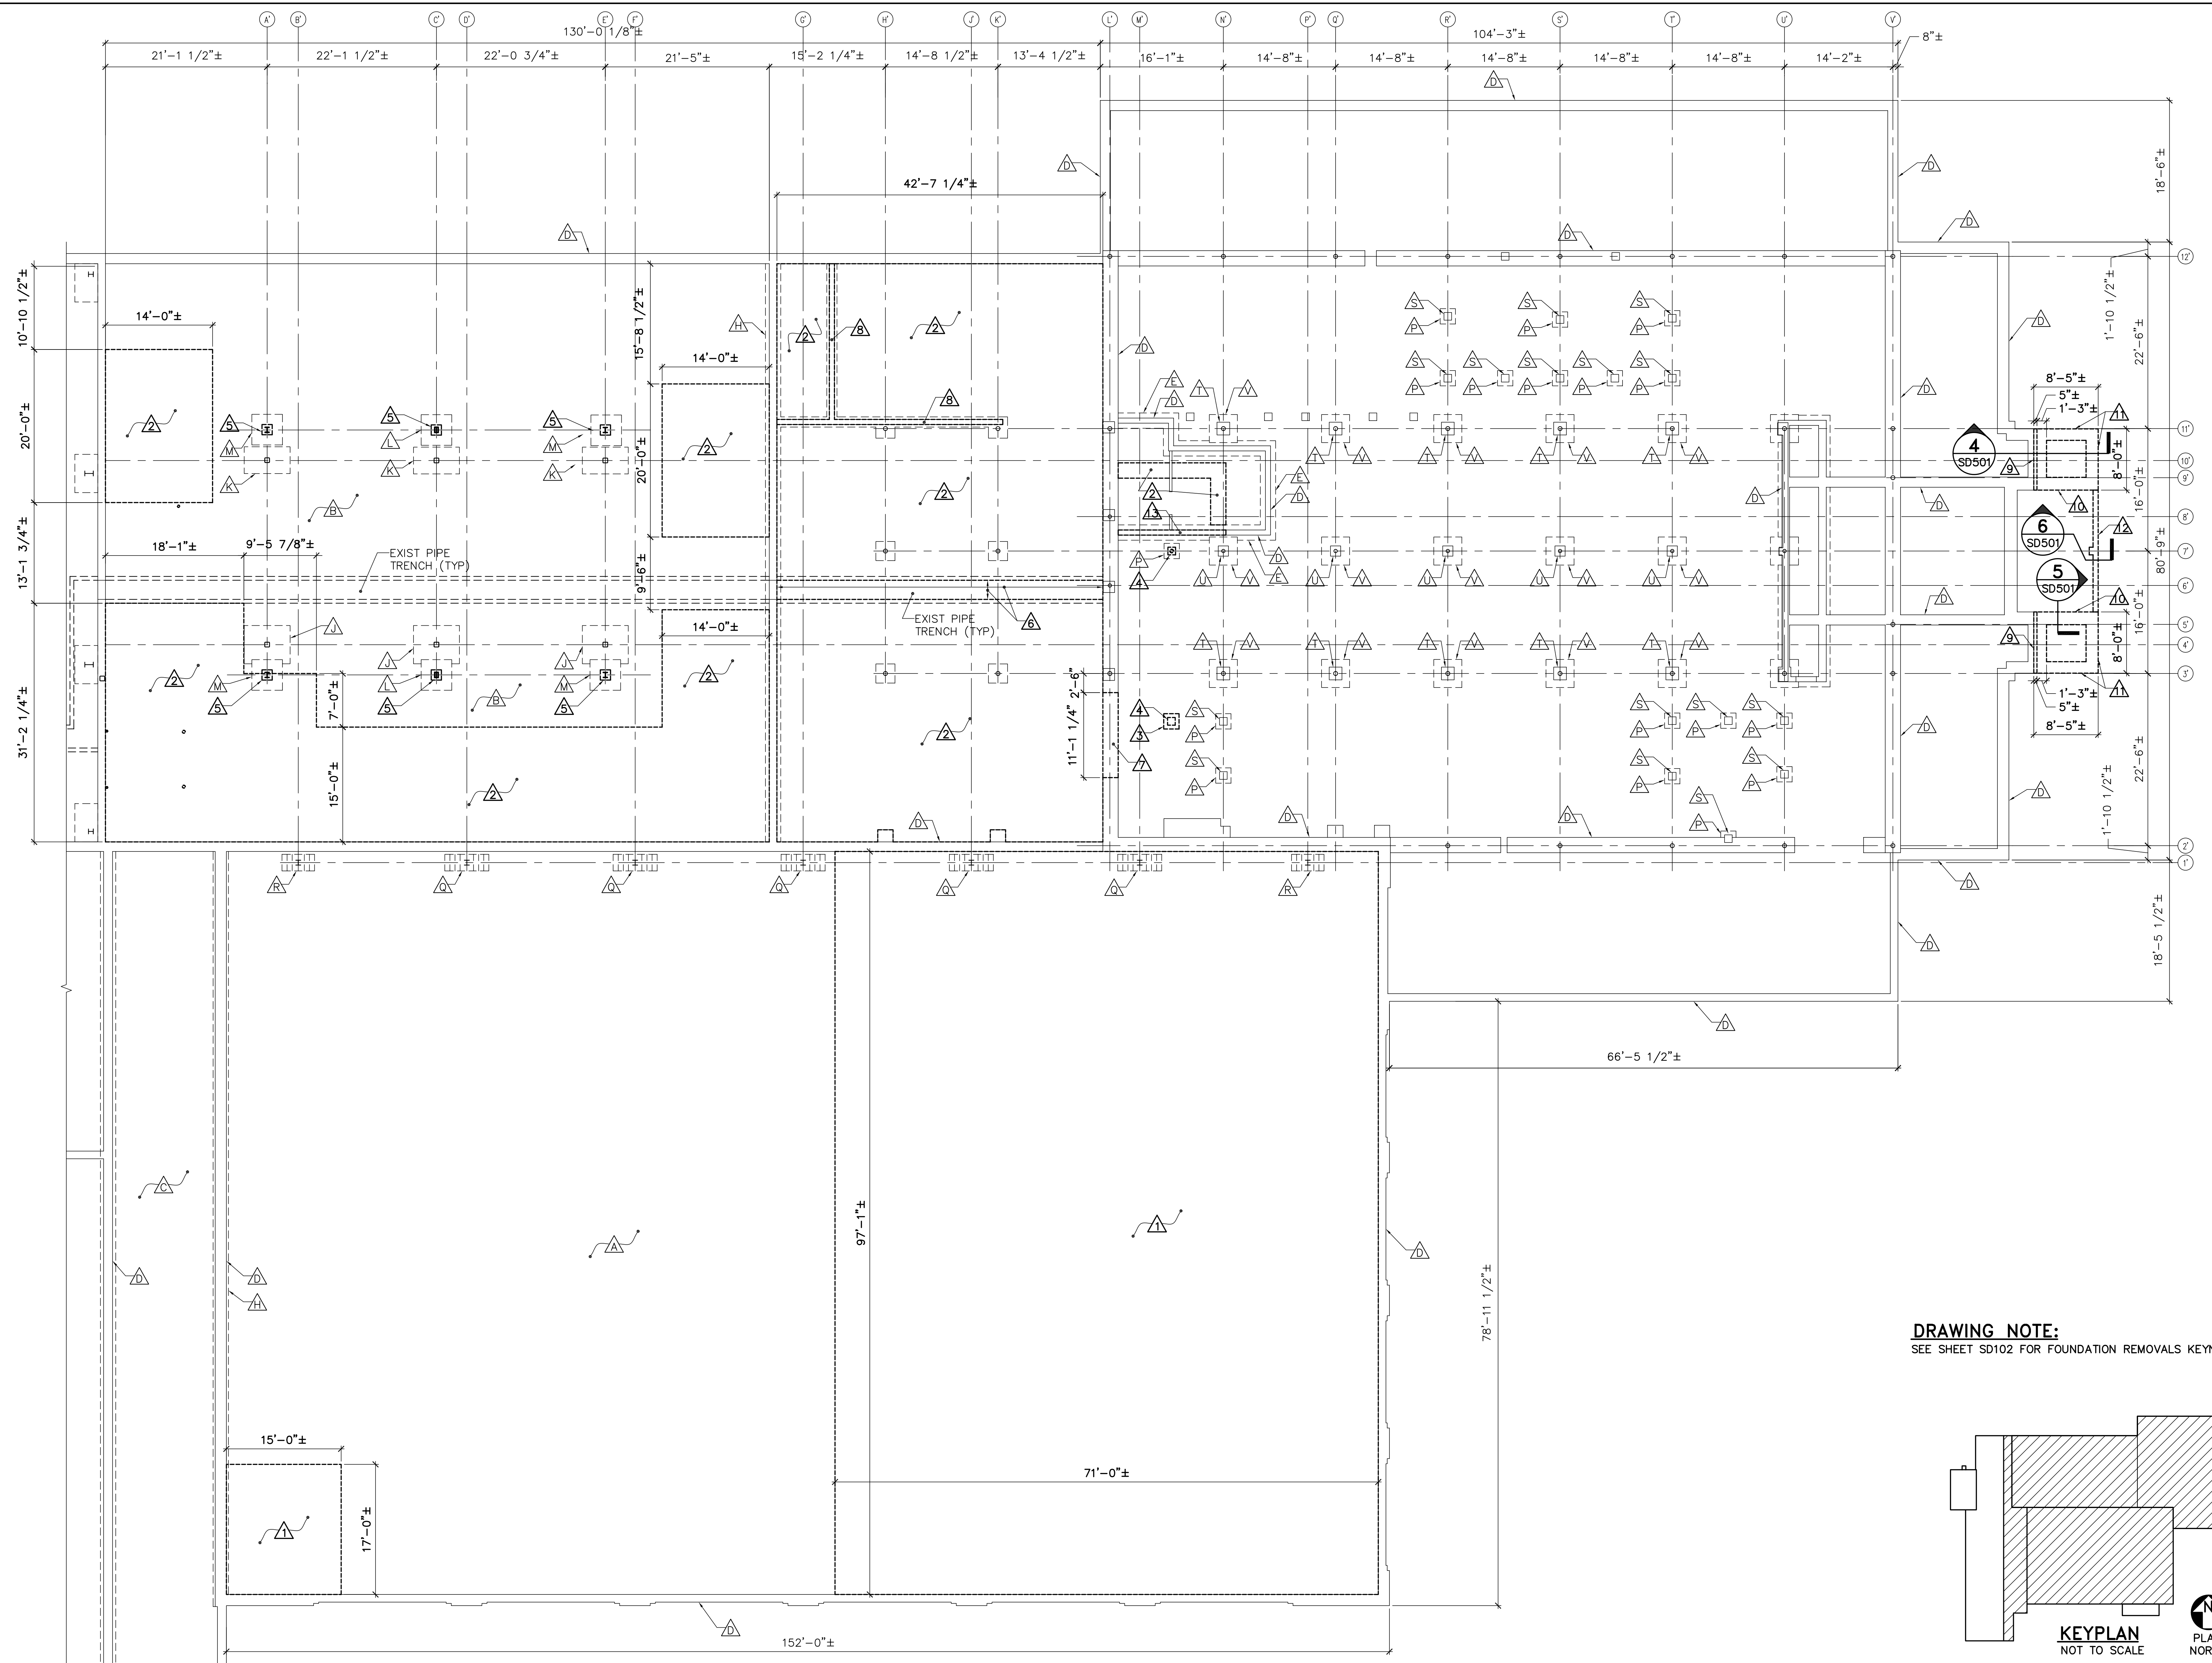

DRAWING NOTE:
 SEE SHEET SD102 FOR FOUNDATION REMOVALS KEYNOTES.

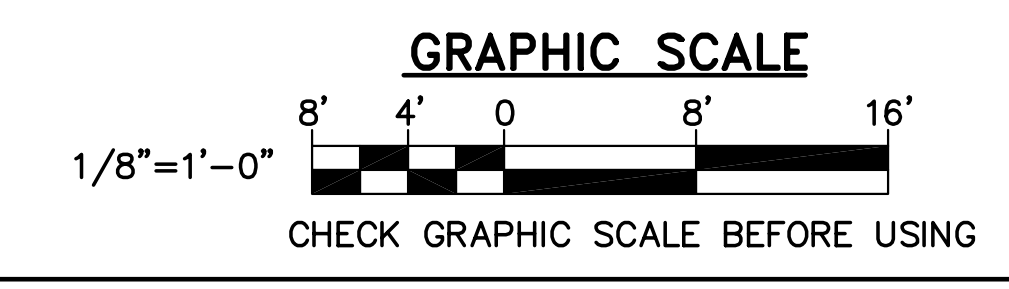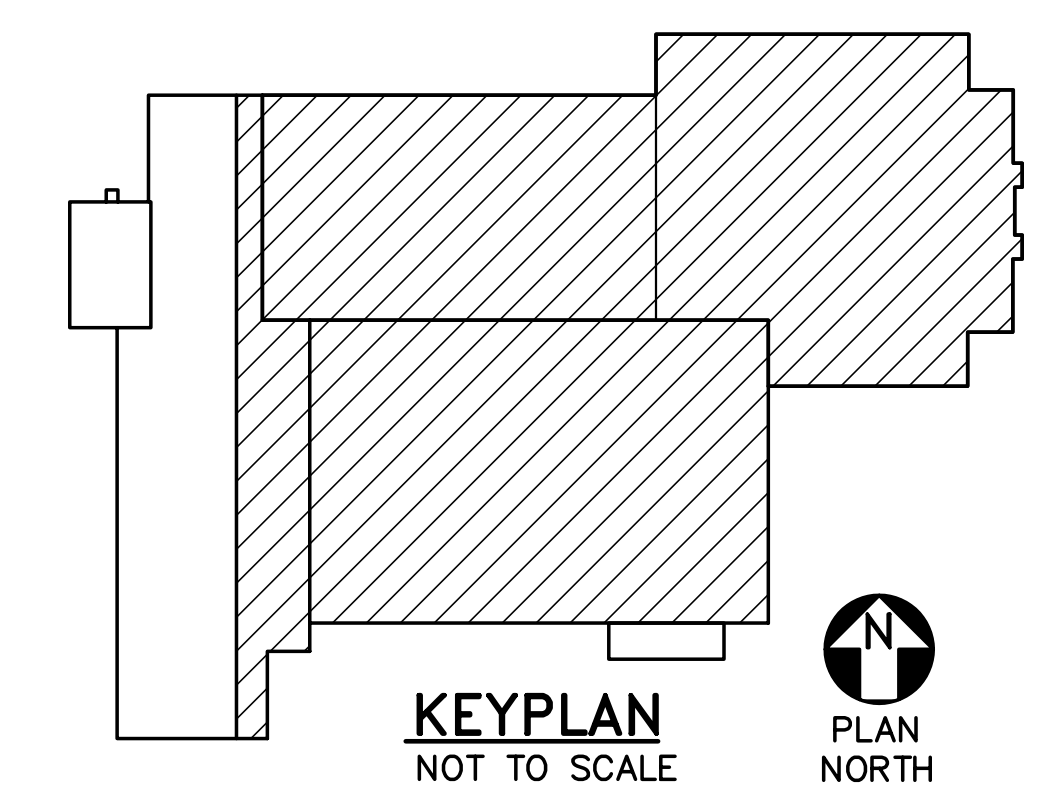

1 FOUNDATION REMOVALS PART PLAN
 SD101 SCALE: 1/8"=1'-0"
 PLAN NORTH