


ROOF FRAMING PLANS AND DETAILS

REPLACE BAY #8 ROOF SYSTEM
F.M.S. #1
PORTLAND, MAINE

Date: 03/10/2006
Drawn By: PED
Checked By: WPF
Project Mgr: WPF
Project No: 06009
Cod File: 06009SF.DWG

Graphic Scale: 1" = 1'-0"

NUMBER	DATE	BY	DESCRIPTION

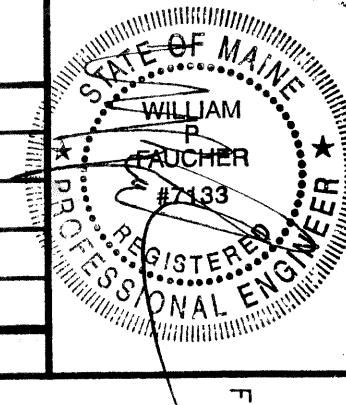

Allied Engineering
Structural Mechanical Electrical Commissioning

160 Veranda Street
Portland, Maine 04103
T: 207.221.2260
F: 207.221.2266
Web: www.allied-eng.com

SF-100