

REPLACE BAY #8 ROOF SYSTEM F.M.S. #1 PORTLAND, MAINE

**PROJECT # - 23SR06-440
BID # - 06048**

MARCH 10, 2006

INDEX OF DRAWINGS

COVER SHEET
S-000 STRUCTURAL NOTES AND DETAILS
SD-100 ROOF FRAMING AND ROOF DEMOLITION
PLANS
SF-100 ROOF FRAMING PLANS AND DETAILS
MH-100 MECHANICAL AND MECHANICAL DEMOLITION
PLANS
E-100 ELECTRICAL PLAN, NOTES AND LEGEND




Allied Engineering
Structural Mechanical Electrical Commissioning

160 Veranda Street
Portland, Maine 04103
T: 207.221.2260
F: 207.221.2266
Web: www.allied-eng.com
ALLIED PROJECT #06009

APPROVED FOR	BY	TITLE	DATE	APPROVED FOR	BY	TITLE	DATE

ALLIED ENGINEERING PROJECT # - 06-009							
APPROVED FOR	BY	TITLE	DATE	APPROVED FOR	BY	TITLE	DATE

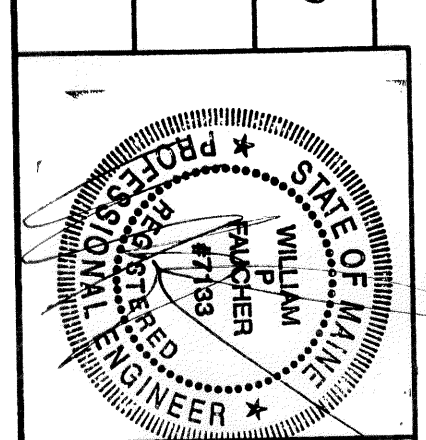

--	--	--	--	--	--	--	--