



IF THIS SHEET IS NOT 24 X 36 IT IS A REDUCED SCALE PRINT - SCALE ACCORDINGLY

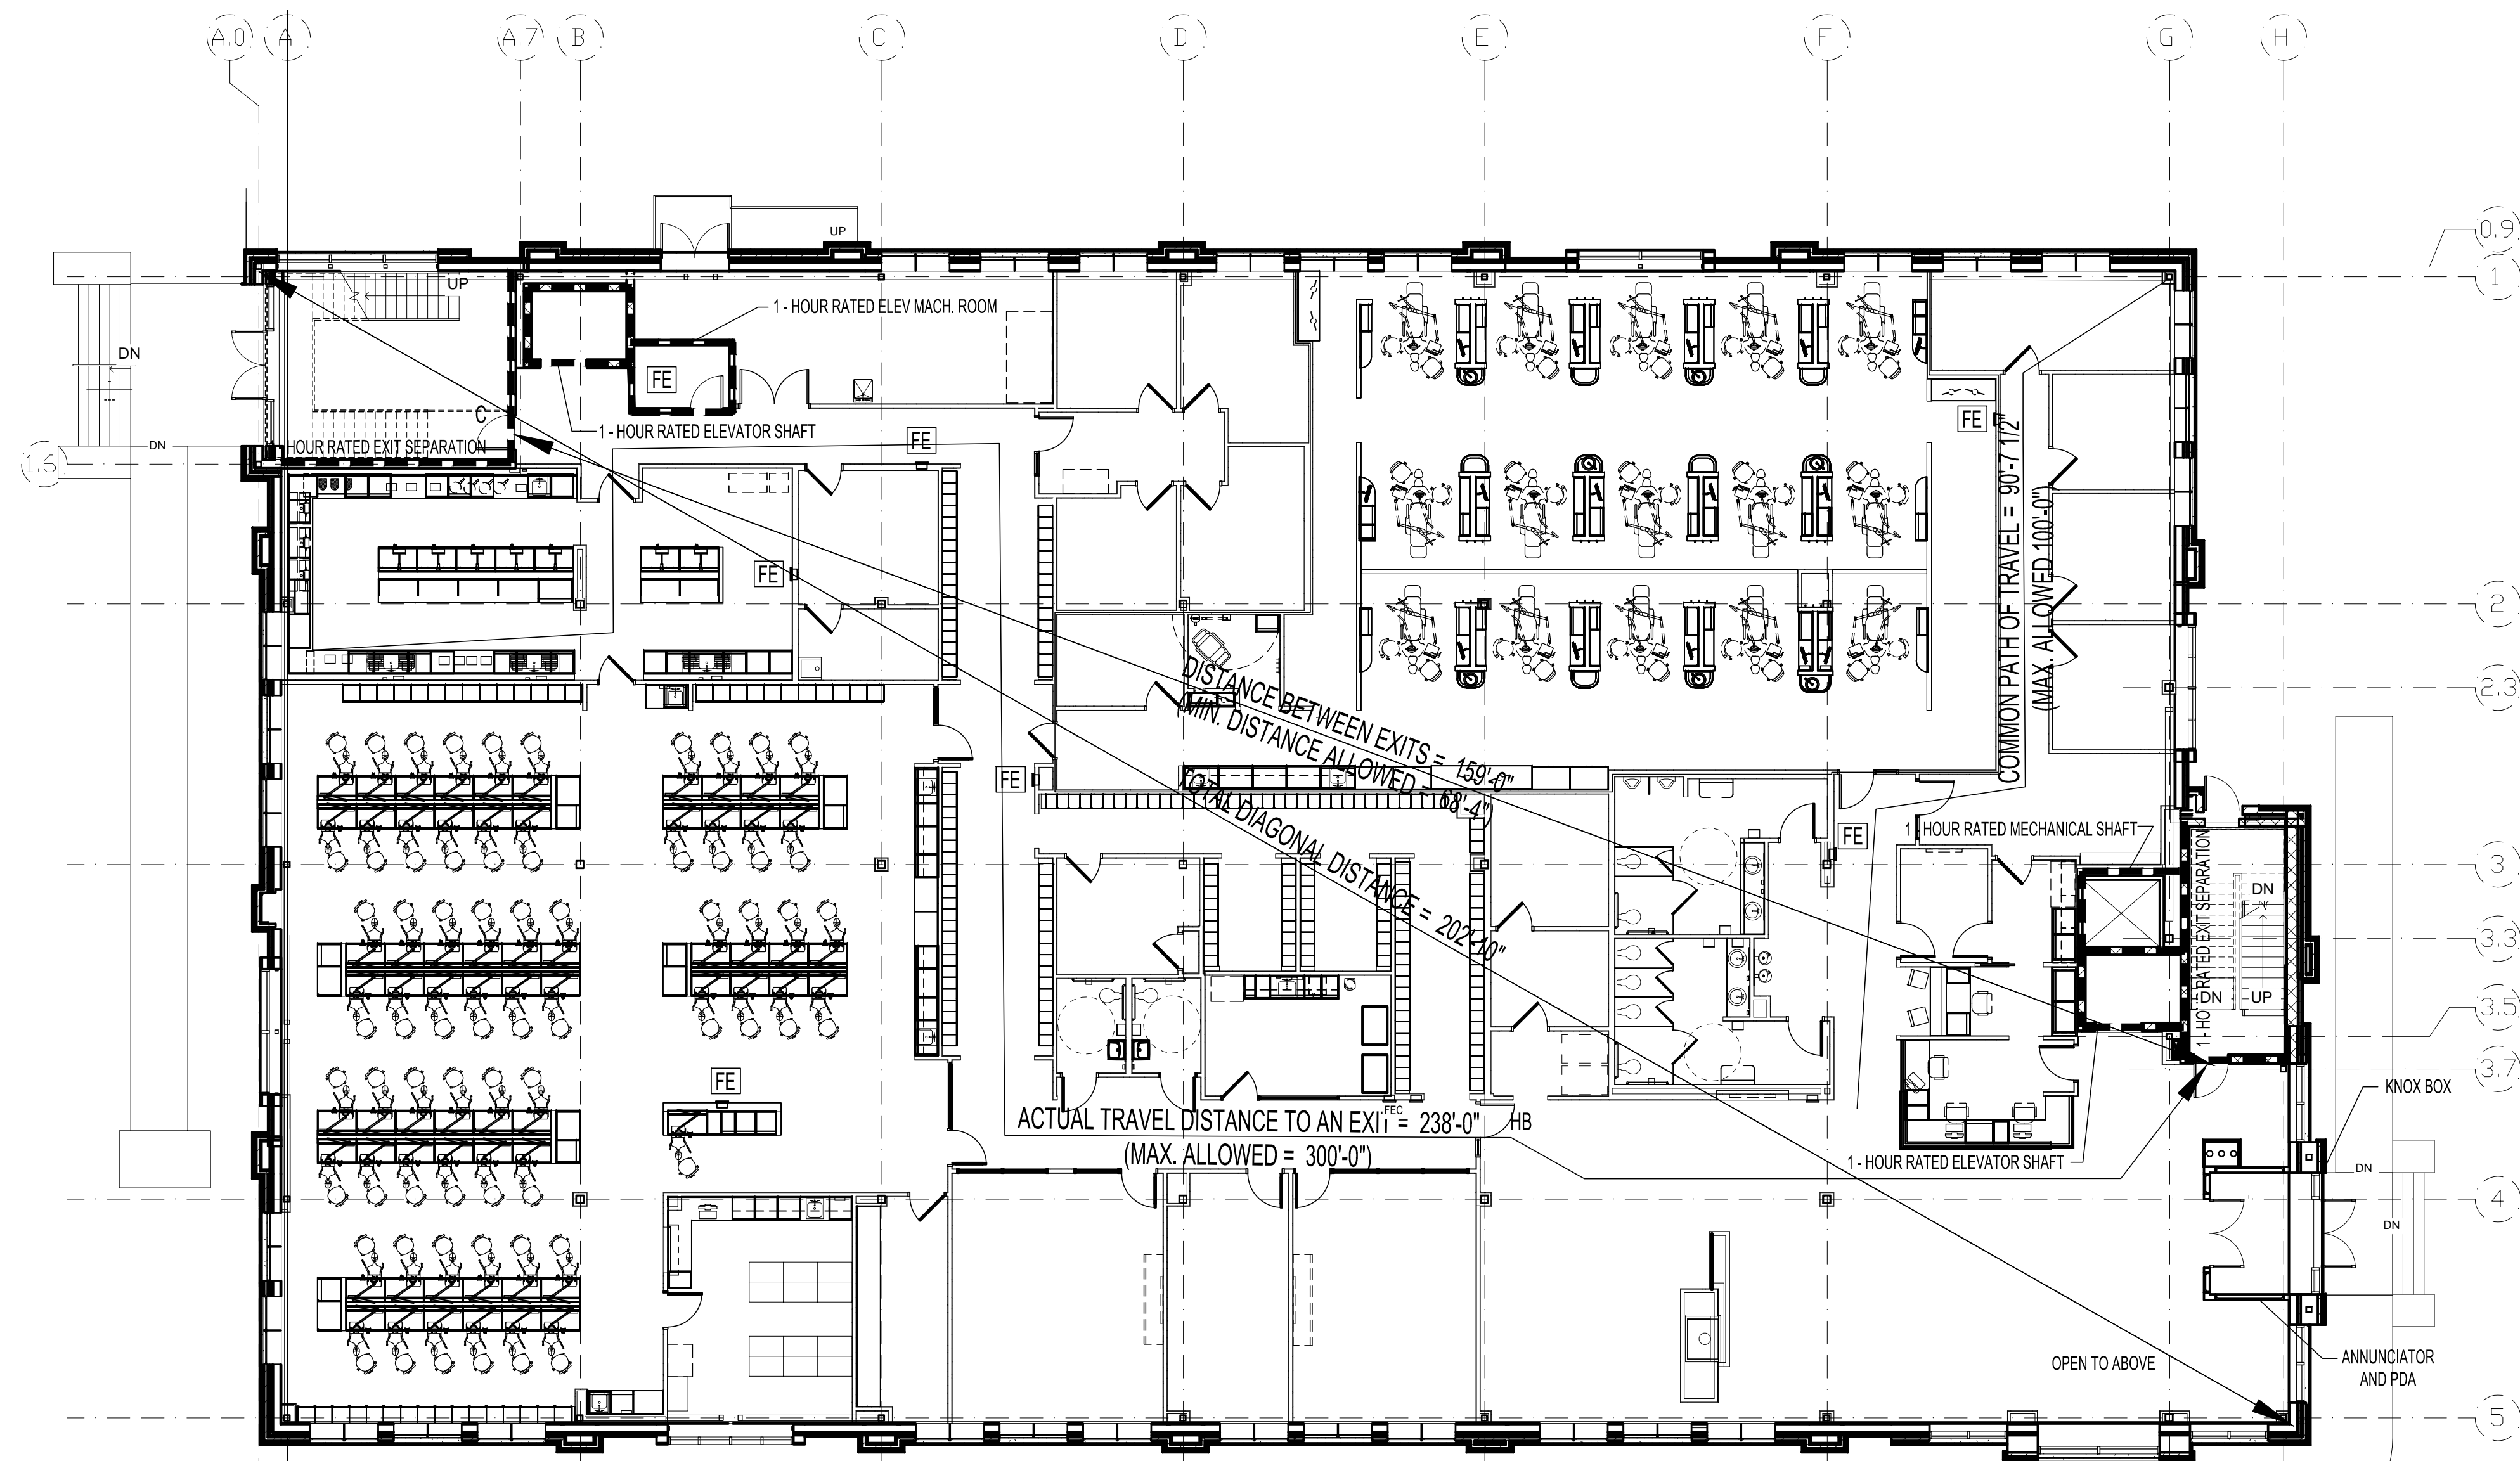

1 FIRST LEVEL EGRESS PLAN
SCALE: 3/32" = 1'-0"


KEY

- 1-HR FIRE SEPARATION (SEE WALL TYPES)
- - - SMOKE BARRIER (EXTEND UP TO ROOF / FLOOR DECK)
- HB DOOR TO HAVE MAGNETIC HOLD-BACK
- C DOOR TO HAVE CLOSER
- FE FIRE EXTINGUISHER AND CABINET

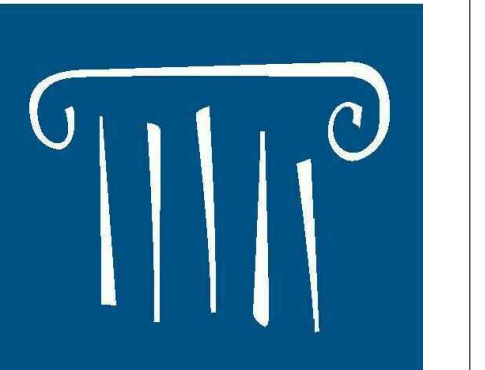

PORT CITY ARCHITECTURE

65 NEWBURY STREET
PORTLAND, ME 04101
207.761.9000
info@portcityarch.com
WWW.PORTCITYARCH.COM

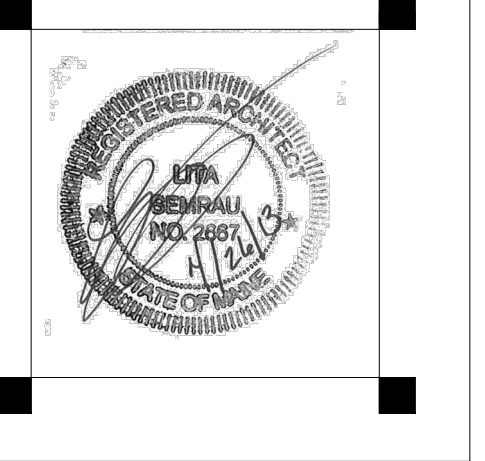

- CONSULTANTS
- Kahler Slater**
experience design
 - BECKER**
ARCHITECTS
 - VAD**
Vincent A. Dilorio
Inc.
 - EDE**
E.D.E. INC.
23 WHITNEY WAY
TOPSHAM, ME 04086
207-449-4275
- Site Design Associates
23 Whitney Way
Topsham, Maine 04086
207-449-4275

REVISIONS

No.	Description	Date
4	Add Alternate #1	2/08/13
3	First Floor Redesign	1/09/13
2	Addendum #9	8/16/12
1	Addendum #8	7/30/12

PERMIT DOCUMENTS

UNIVERSITY OF
NEW ENGLAND
PORTLAND, MAINE

PATIENT CARE
CENTER
COMP CARE FIT-OUT

**EGRESS
PLANS**

Project Number 12533.00
Date April 26, 2013
Drawn by JAP/JTC/SB
Checked by LAS

T1.02

Scale